



LEGEND
 — SF — SILT FENCE
 ☐ HAY BALE

PLAN
 SCALE: 1:250

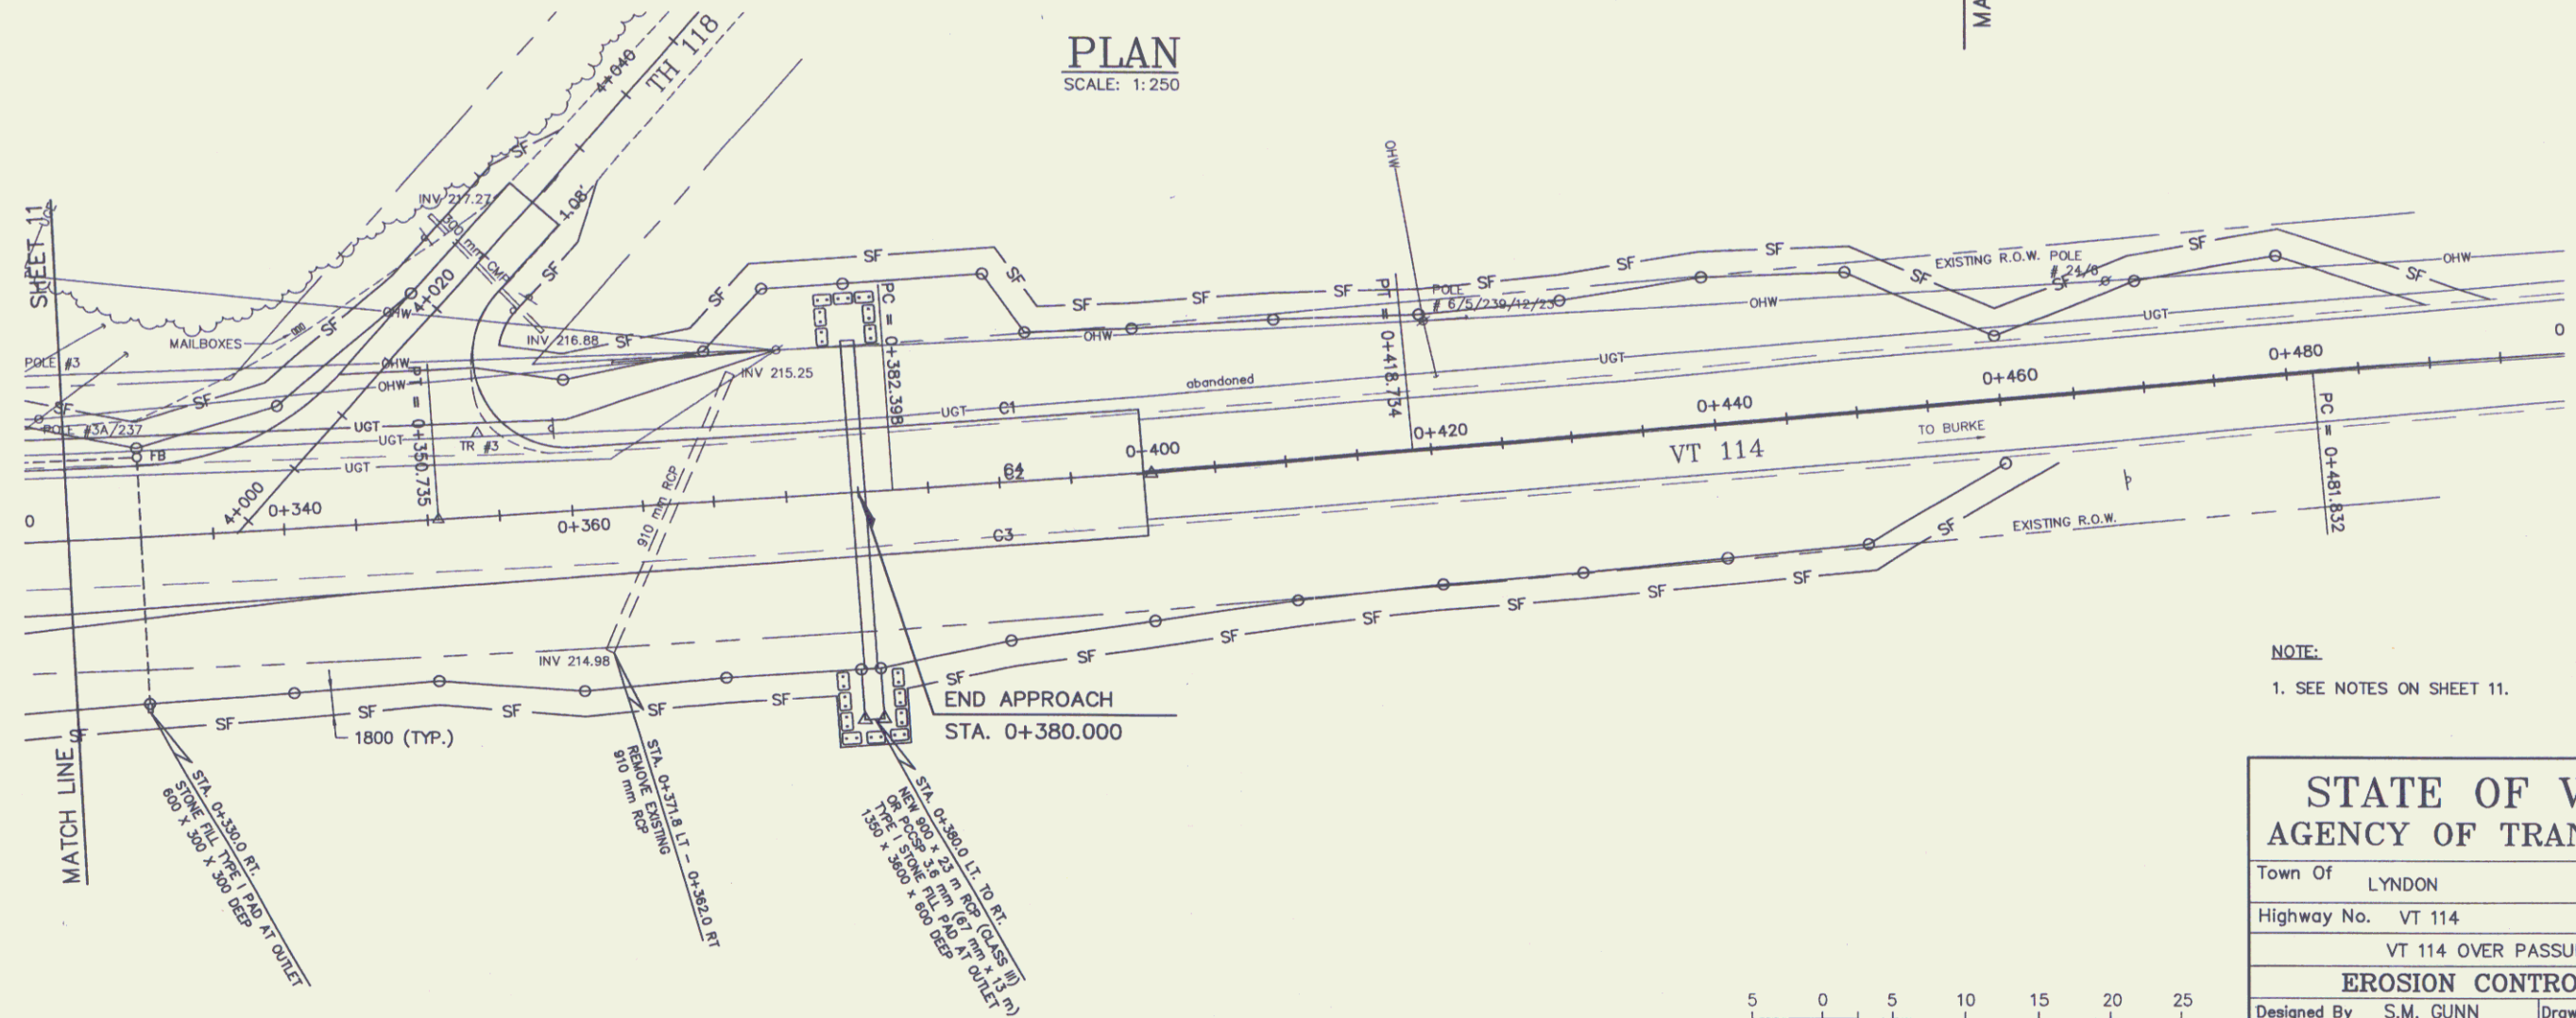

NOTE:
 1. SEE NOTES ON SHEET 11.

PLAN
 SCALE: 1:250

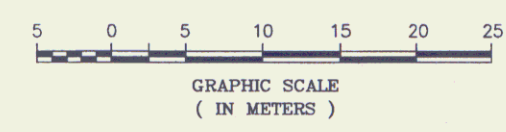

STATE OF VERMONT AGENCY OF TRANSPORTATION	
Town Of LYNDON	Bridge No. 2
Highway No. VT 114	Log Sta.
VT 114 OVER PASSUMPSIC RIVER	
EROSION CONTROL (2 OF 2)	
Designed By S.M. GUNN	Drawn By R.F. CLARK
Checked By	Date
Date	
PROJECT LYNDON	PROJECT NO. BHF 0269(10)
I.G.C. Info.	
ROW SHEET 10 OF 15 SHEETS	

VANASSE HANGEN BRUSTLIN, INC.