




**EROSION AND SEDIMENT CONTROL INDEX (LAYOUT 1)**

NO.	LOCATION	DESCRIPTION
3	4+694 LT	DROP INLET PROTECTION

**EROSION AND SEDIMENT CONTROL INDEX (LAYOUT 2)**


NO.	LOCATION	DESCRIPTION
3	4+694 LT	DROP INLET PROTECTION
5	4+749 LT	DITCH AND SLOPE PROTECTION
5	4+785 LT	DITCH AND SLOPE PROTECTION
3	4+785 LT	DROP INLET PROTECTION
4	4+800 RT	CURB DROP INLET PROTECTION
5	4+796 RT	DITCH AND SLOPE PROTECTION
5	4+825 RT	DITCH AND SLOPE PROTECTION
3	4+818 LT	DROP INLET PROTECTION
4	4+825 RT	CURB DROP INLET PROTECTION
3	4+826 RT	DROP INLET PROTECTION
3	4+827 LT	DROP INLET PROTECTION
3	4+863 LT	DROP INLET PROTECTION
5	14+035 LT	DITCH AND SLOPE PROTECTION
5	14+091 LT	DITCH AND SLOPE PROTECTION
3	14+038 RT	DROP INLET PROTECTION
5	14+039 RT	DITCH AND SLOPE PROTECTION
5	14+076 RT	DITCH AND SLOPE PROTECTION
1	14+043 RT	CONSTRUCT SILT FENCE
1	14+075 RT	CONSTRUCT SILT FENCE
2	14+061 RT	CONSTRUCT CHECK DAM
3	14+092 LT	DROP INLET PROTECTION
4	40+015 LT	CURB DROP INLET PROTECTION
4	40+015 RT	CURB DROP INLET PROTECTION
3	40+030 LT	DROP INLET PROTECTION

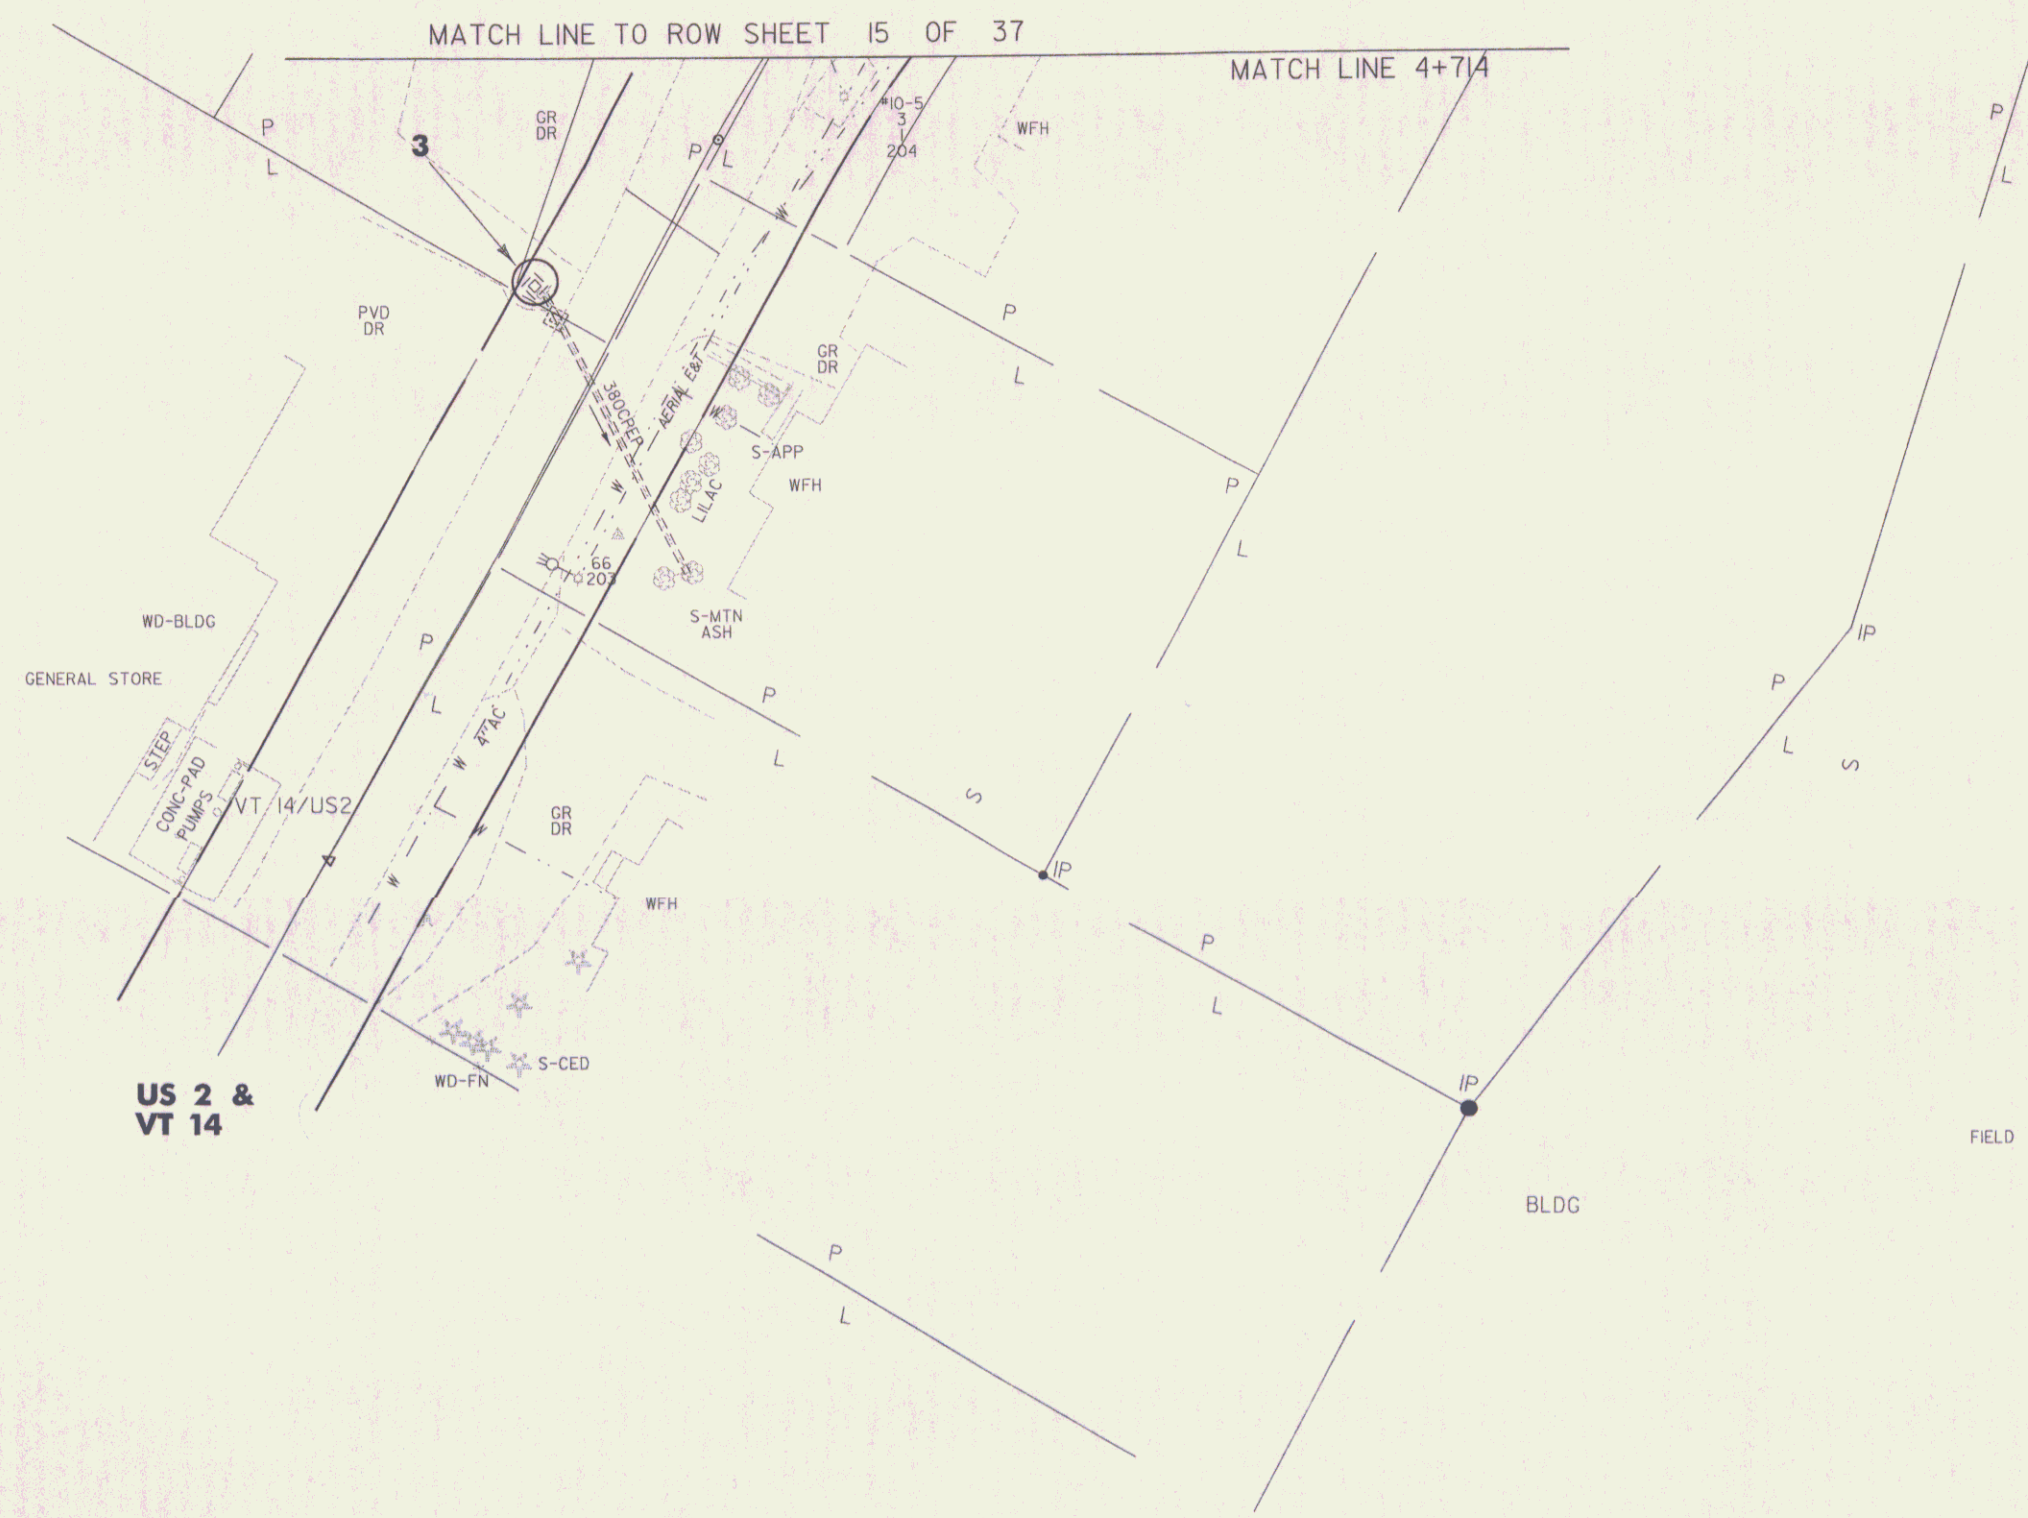

**LEGEND**

	SILT FENCE
	CHECK DAM
	DITCH AND SLOPE PROTECTION
	DROP INLET PROTECTION
	CURB DROP INLET PROTECTION

DATUM  
 VERTICAL NAVD 88  
 HORIZONTAL NAD 83(1992)

 

**EROSION CONTROL PLAN LAYOUT 1**

PROJECT: <b>EAST MONTPELIER</b>	PROJECT NO.: <b>STPG 028-3(35)S</b>
DESIGN FILE NAME: /sqda/98b028/db028...bdr_nul_top...dgn	PLOT DATE: 01-JUL-2008
IPARM FILE NAME: db028epl	SURVEY DATE: 8/98
SURVEYED BY:	DRAWN BY: Jfg
SQUAD LEADER: Jls	ROW SHEET <b>14</b> OF 37