


MATCH LINE TO ROW SHEET 17 OF 37

MATCH LINE 14+094

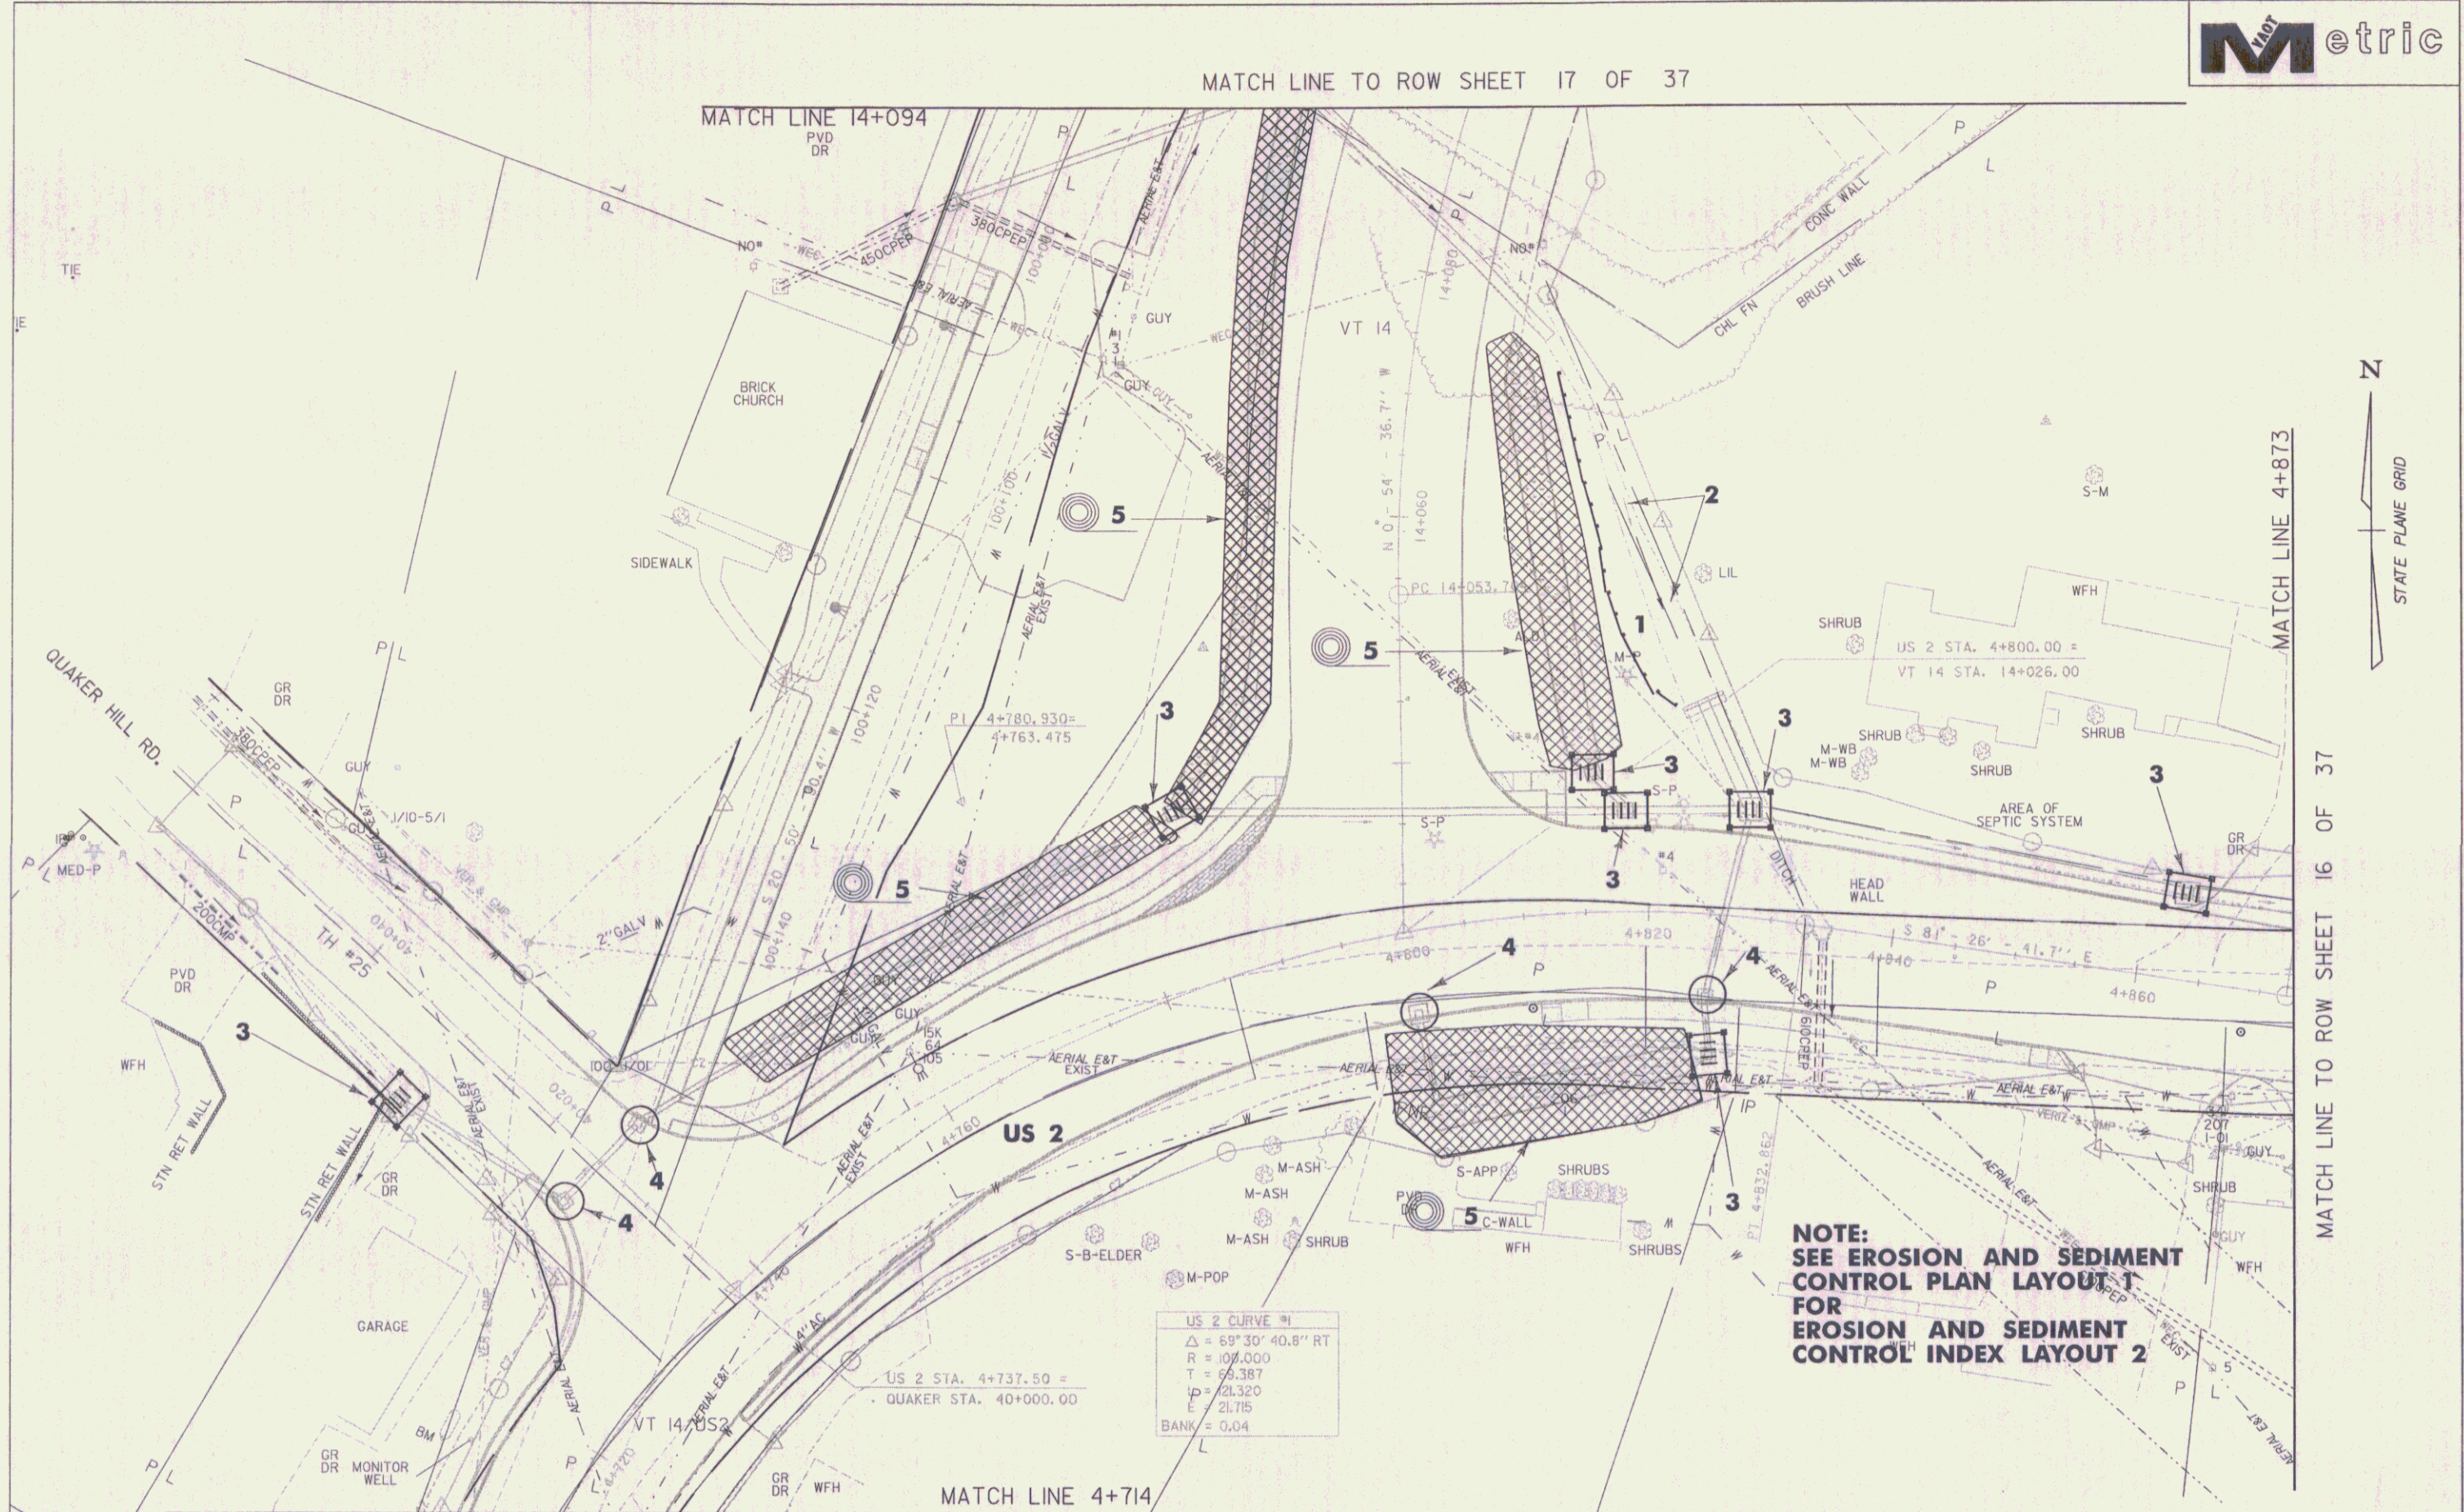


**NOTE:  
SEE EROSION AND SEDIMENT  
CONTROL PLAN LAYOUT 1  
FOR  
EROSION AND SEDIMENT  
CONTROL INDEX LAYOUT 2**

US 2 CURVE #1  
 $\Delta = 69^{\circ} 30' 40.8''$  RT  
 $R = 109.000$   
 $T = 66.387$   
 $LC = 28.320$   
 $E = 21.715$   
 $BANK = 0.04$

MATCH LINE TO ROW SHEET 14 OF 37

DATUM	
VERTICAL	NAVD 88
HORIZONTAL	NAD 83(1992)

 

<b>EROSION CONTROL PLAN LAYOUT 2</b>	
PROJECT:	PROJECT NO.:
EAST MONTPELIER	STPG 028-3(35)S
DESIGN FILE NAME: /sqda/98b028/db028...bdr_nul_top.dgn	PLOT DATE: 01-JUL-2008
IPARM FILE NAME: db028ep2	SURVEY DATE: 8/98
SURVEYED BY:	DRAWN BY: jfg
SQUAD LEADER: Jls	ROW SHEET 15 OF 37