




EROSION AND SEDIMENT CONTROL INDEX (LAYOUT 2)		
NO.	LOCATION	DESCRIPTION
5	14+093 LT	DITCH AND SLOPE PROTECTION
5	14+130 LT	DITCH AND SLOPE PROTECTION
3	14+131 LT	DROP INLET PROTECTION
3	14+149 LT	DROP INLET PROTECTION
3	14+149 RT	DROP INLET PROTECTION
5	14+150 RT	DITCH AND SLOPE PROTECTION
5	14+208 RT	DITCH AND SLOPE PROTECTION
3	100+013 RT	DROP INLET PROTECTION

**LEGEND**


	SILT FENCE		BRICK PATTERN
	CHECK DAM		DRAINAGE SWALE
	DITCH AND SLOPE PROTECTION		SIDEWALK
	DROP INLET PROTECTION		
	CURB DROP INLET PROTECTION		

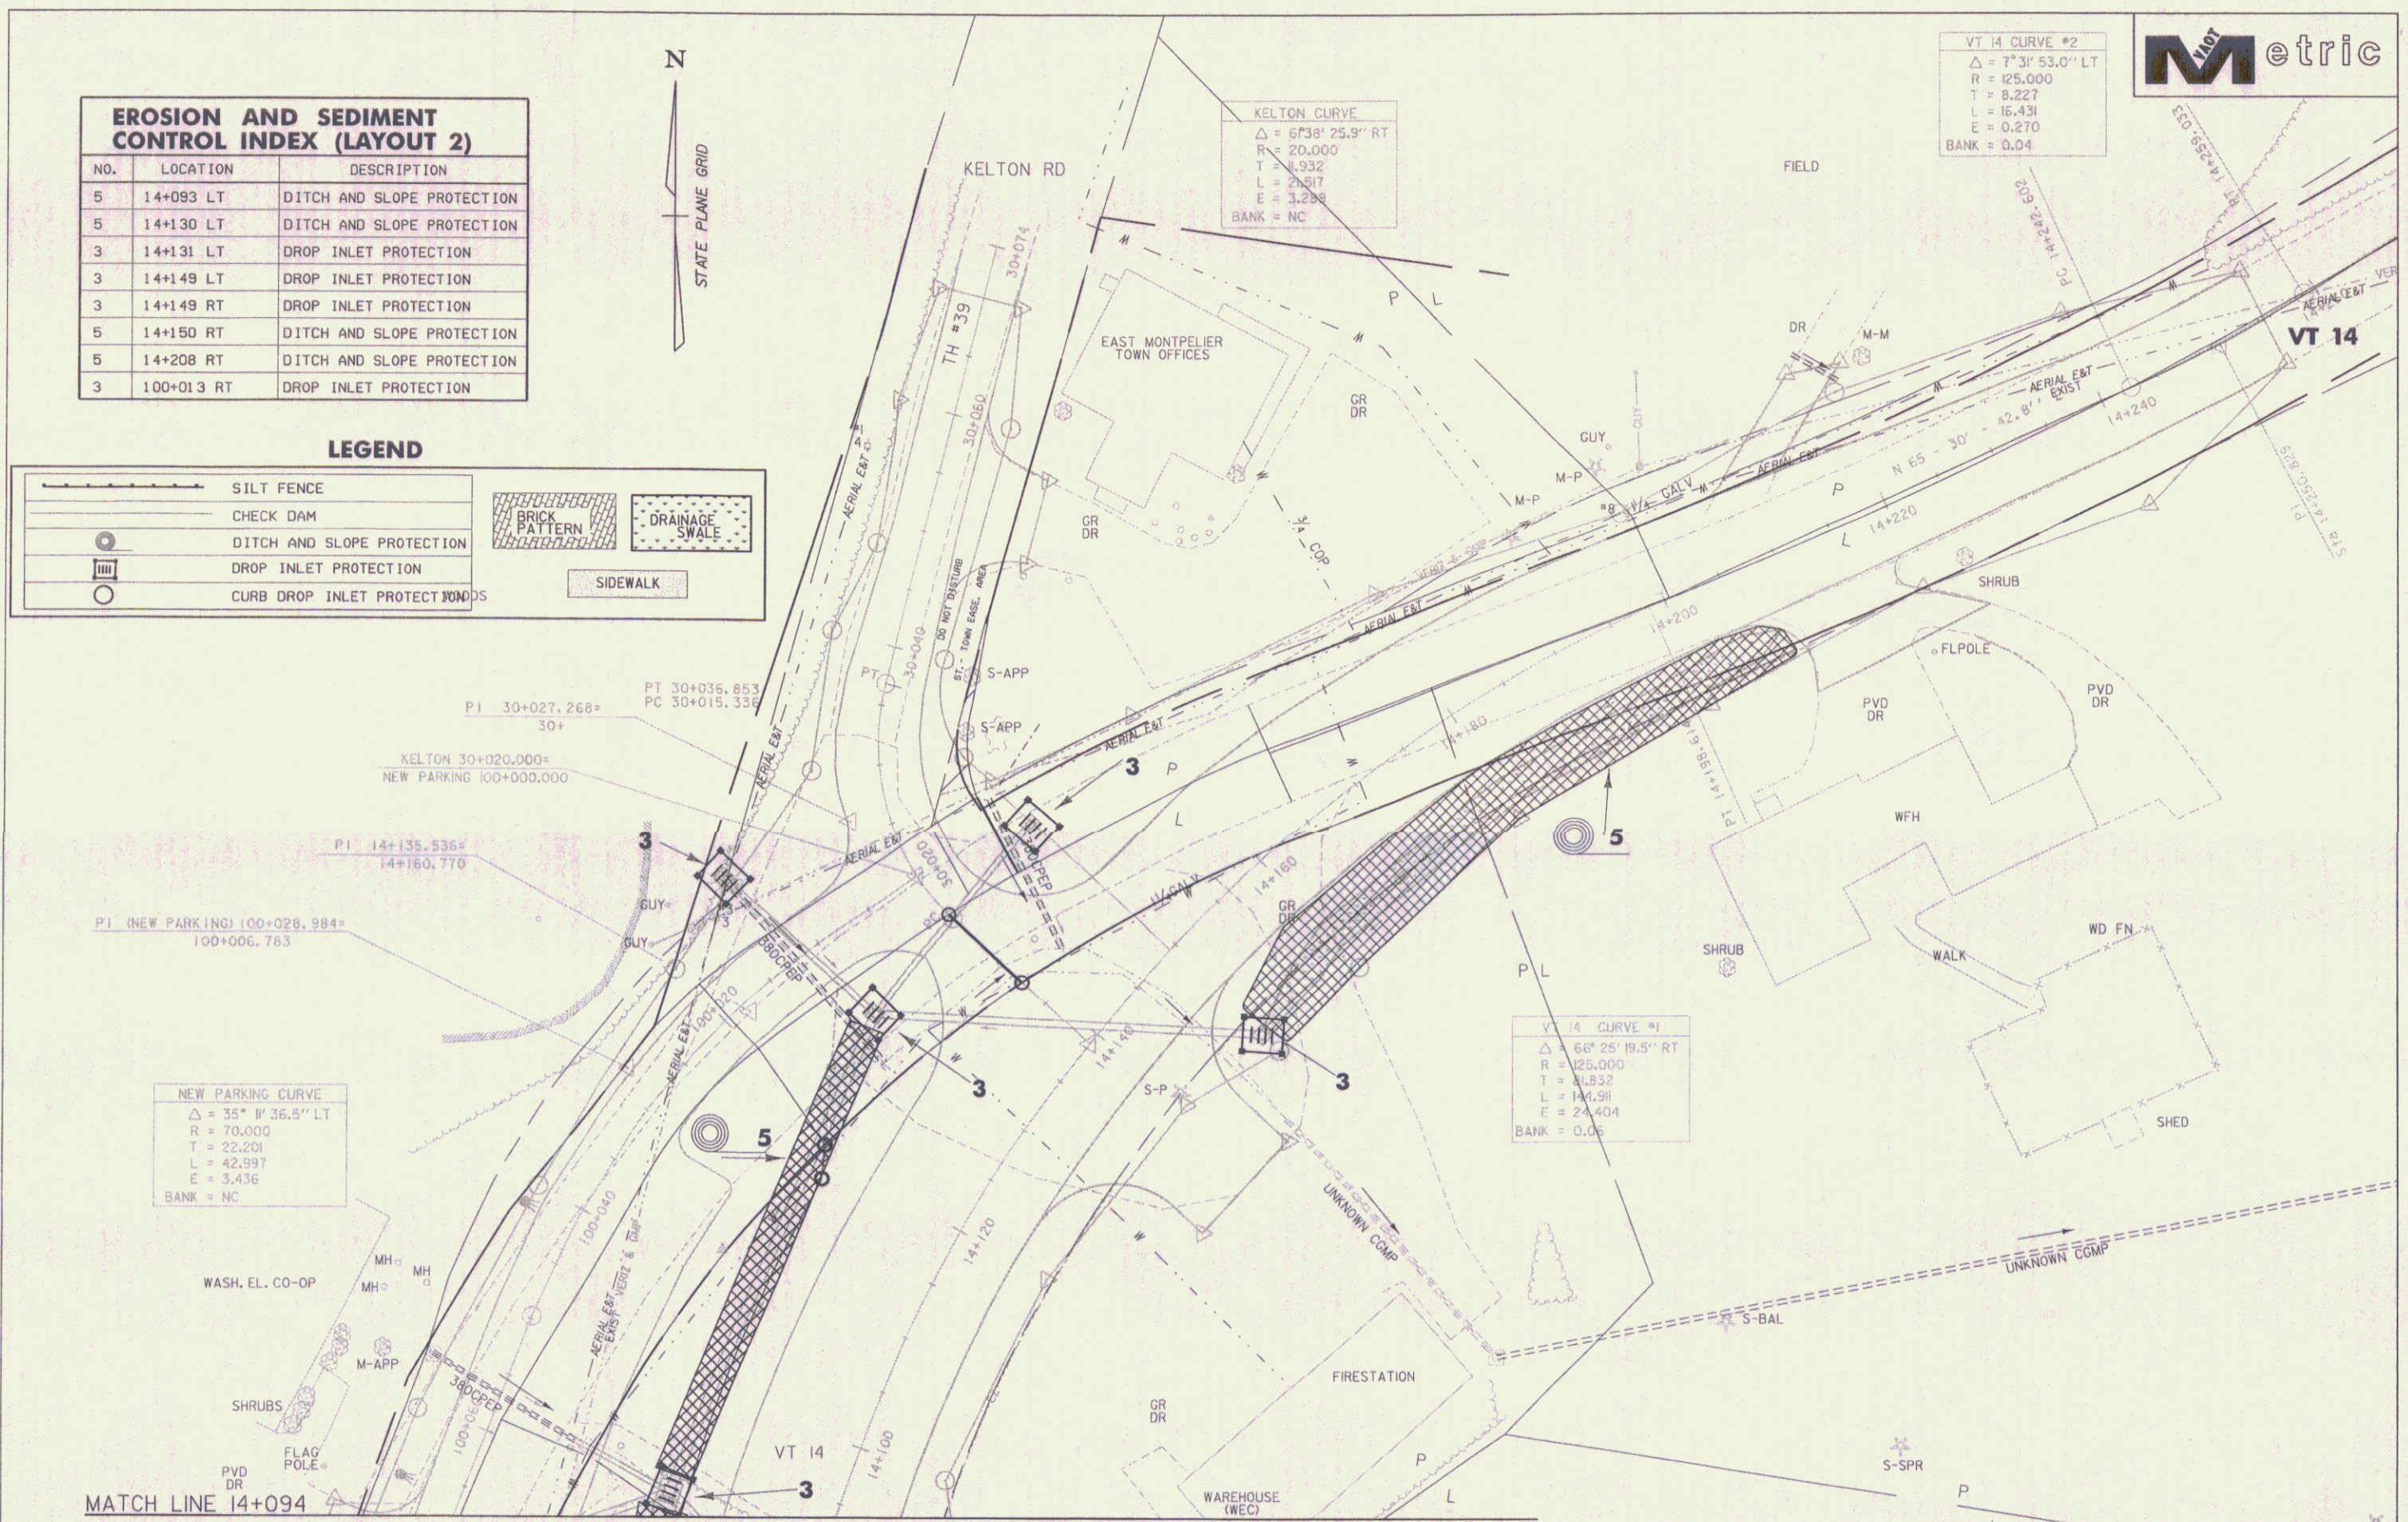

MATCH LINE 14+094

MATCH LINE TO ROW SHEET 15 OF 37

DATUM	
VERTICAL	NAVD 88
HORIZONTAL	NAD 83(1992)

 

<b>EROSION CONTROL PLAN LAYOUT 4</b>	
PROJECT:	EAST MONTEPELIER
PROJECT NO.:	STPG 028-3(35)S
DESIGN FILE NAME:	/sqda/98b028/db028...bdr_nul_top...dgn
IPARM FILE NAME:	db028ep4
SURVEYED BY:	Jjs
SQUAD LEADER:	Jjs
PLOT DATE:	01-JUL-2008
SURVEY DATE:	8/98
DRAWN BY:	Jjs
ROW SHEET:	17 OF 37