


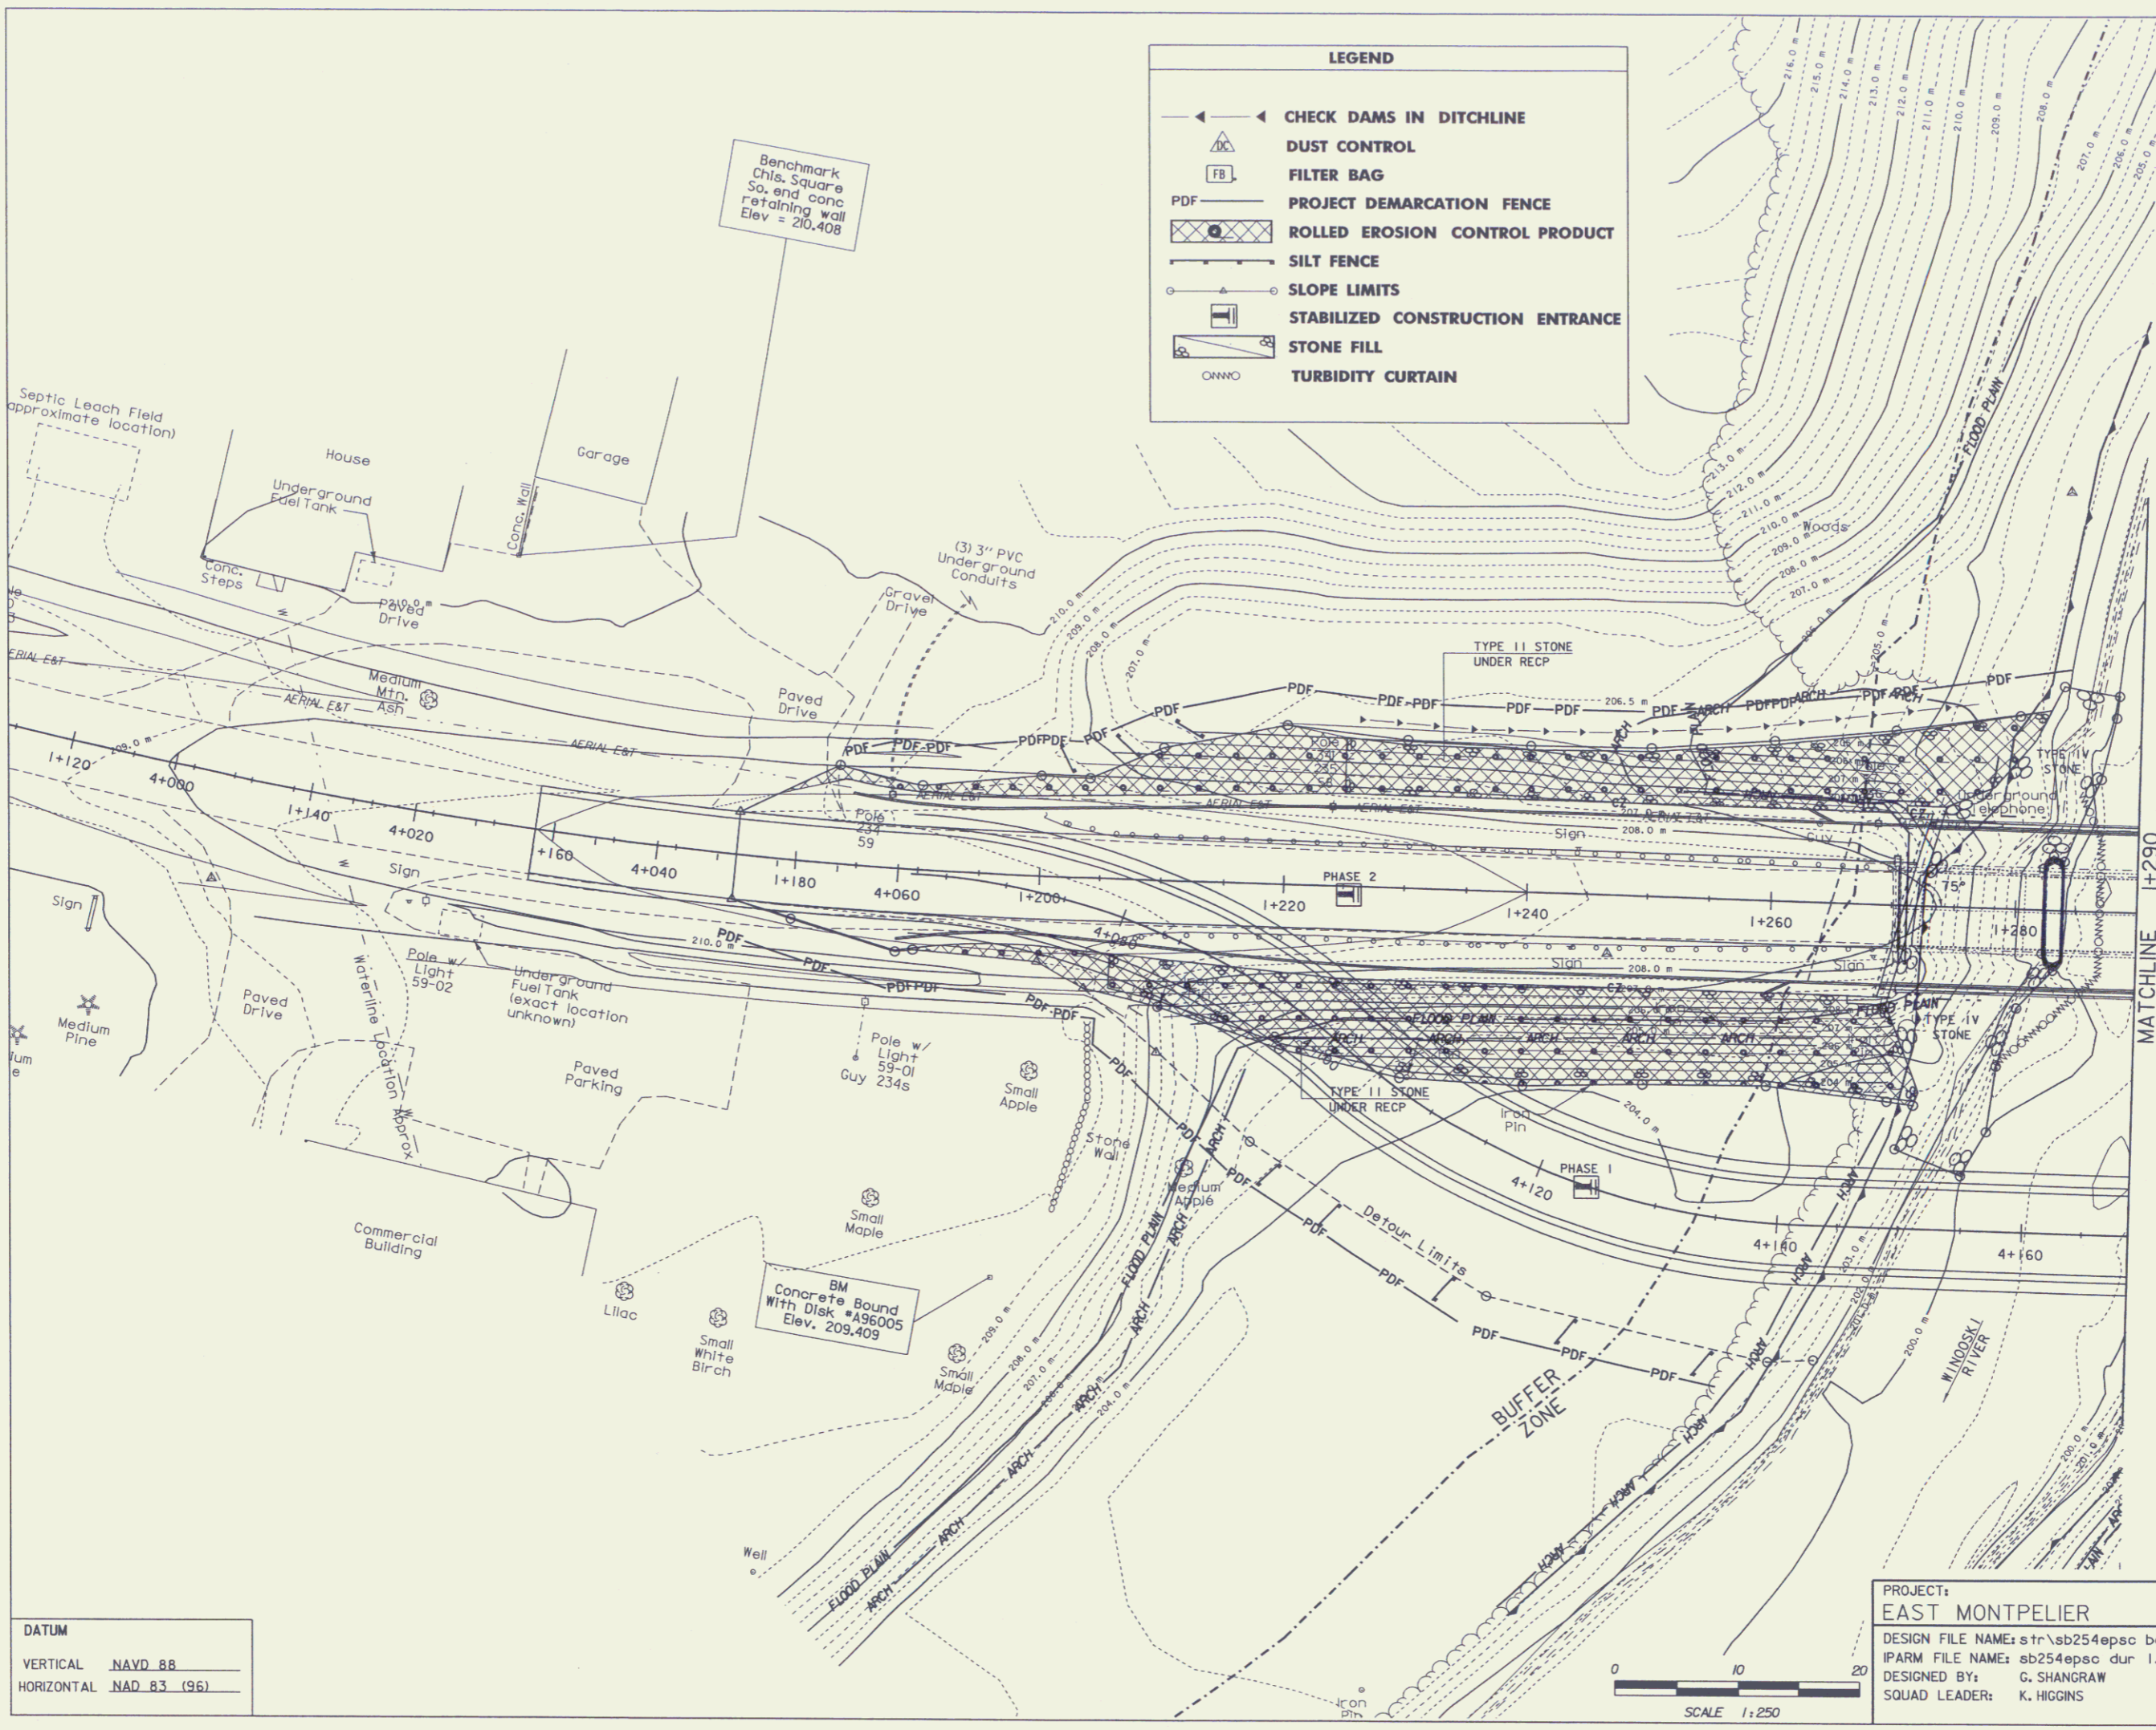

LEGEND	
	CHECK DAMS IN DITCHLINE
	DUST CONTROL
	FILTER BAG
	PROJECT DEMARCATION FENCE
	ROLLED EROSION CONTROL PRODUCT
	SILT FENCE
	SLOPE LIMITS
	STABILIZED CONSTRUCTION ENTRANCE
	STONE FILL
	TURBIDITY CURTAIN



DATUM
 VERTICAL NAVD 88
 HORIZONTAL NAD 83 (96)

SCALE 1:250

PROJECT: EAST MONTPELIER	PROJECT NO.: BRF 028-3(36)
DESIGN FILE NAME: str\sb254\epsc bdr.dgn	PLOT DATE: 07-JAN-2008
IPARM FILE NAME: sb254\epsc dur 1.i	DRAWN BY: G. SHANGRAW
DESIGNED BY: G. SHANGRAW	CHECKED BY: X. X
SQUAD LEADER: K. HIGGINS	ROW SHEET 12 OF 20