


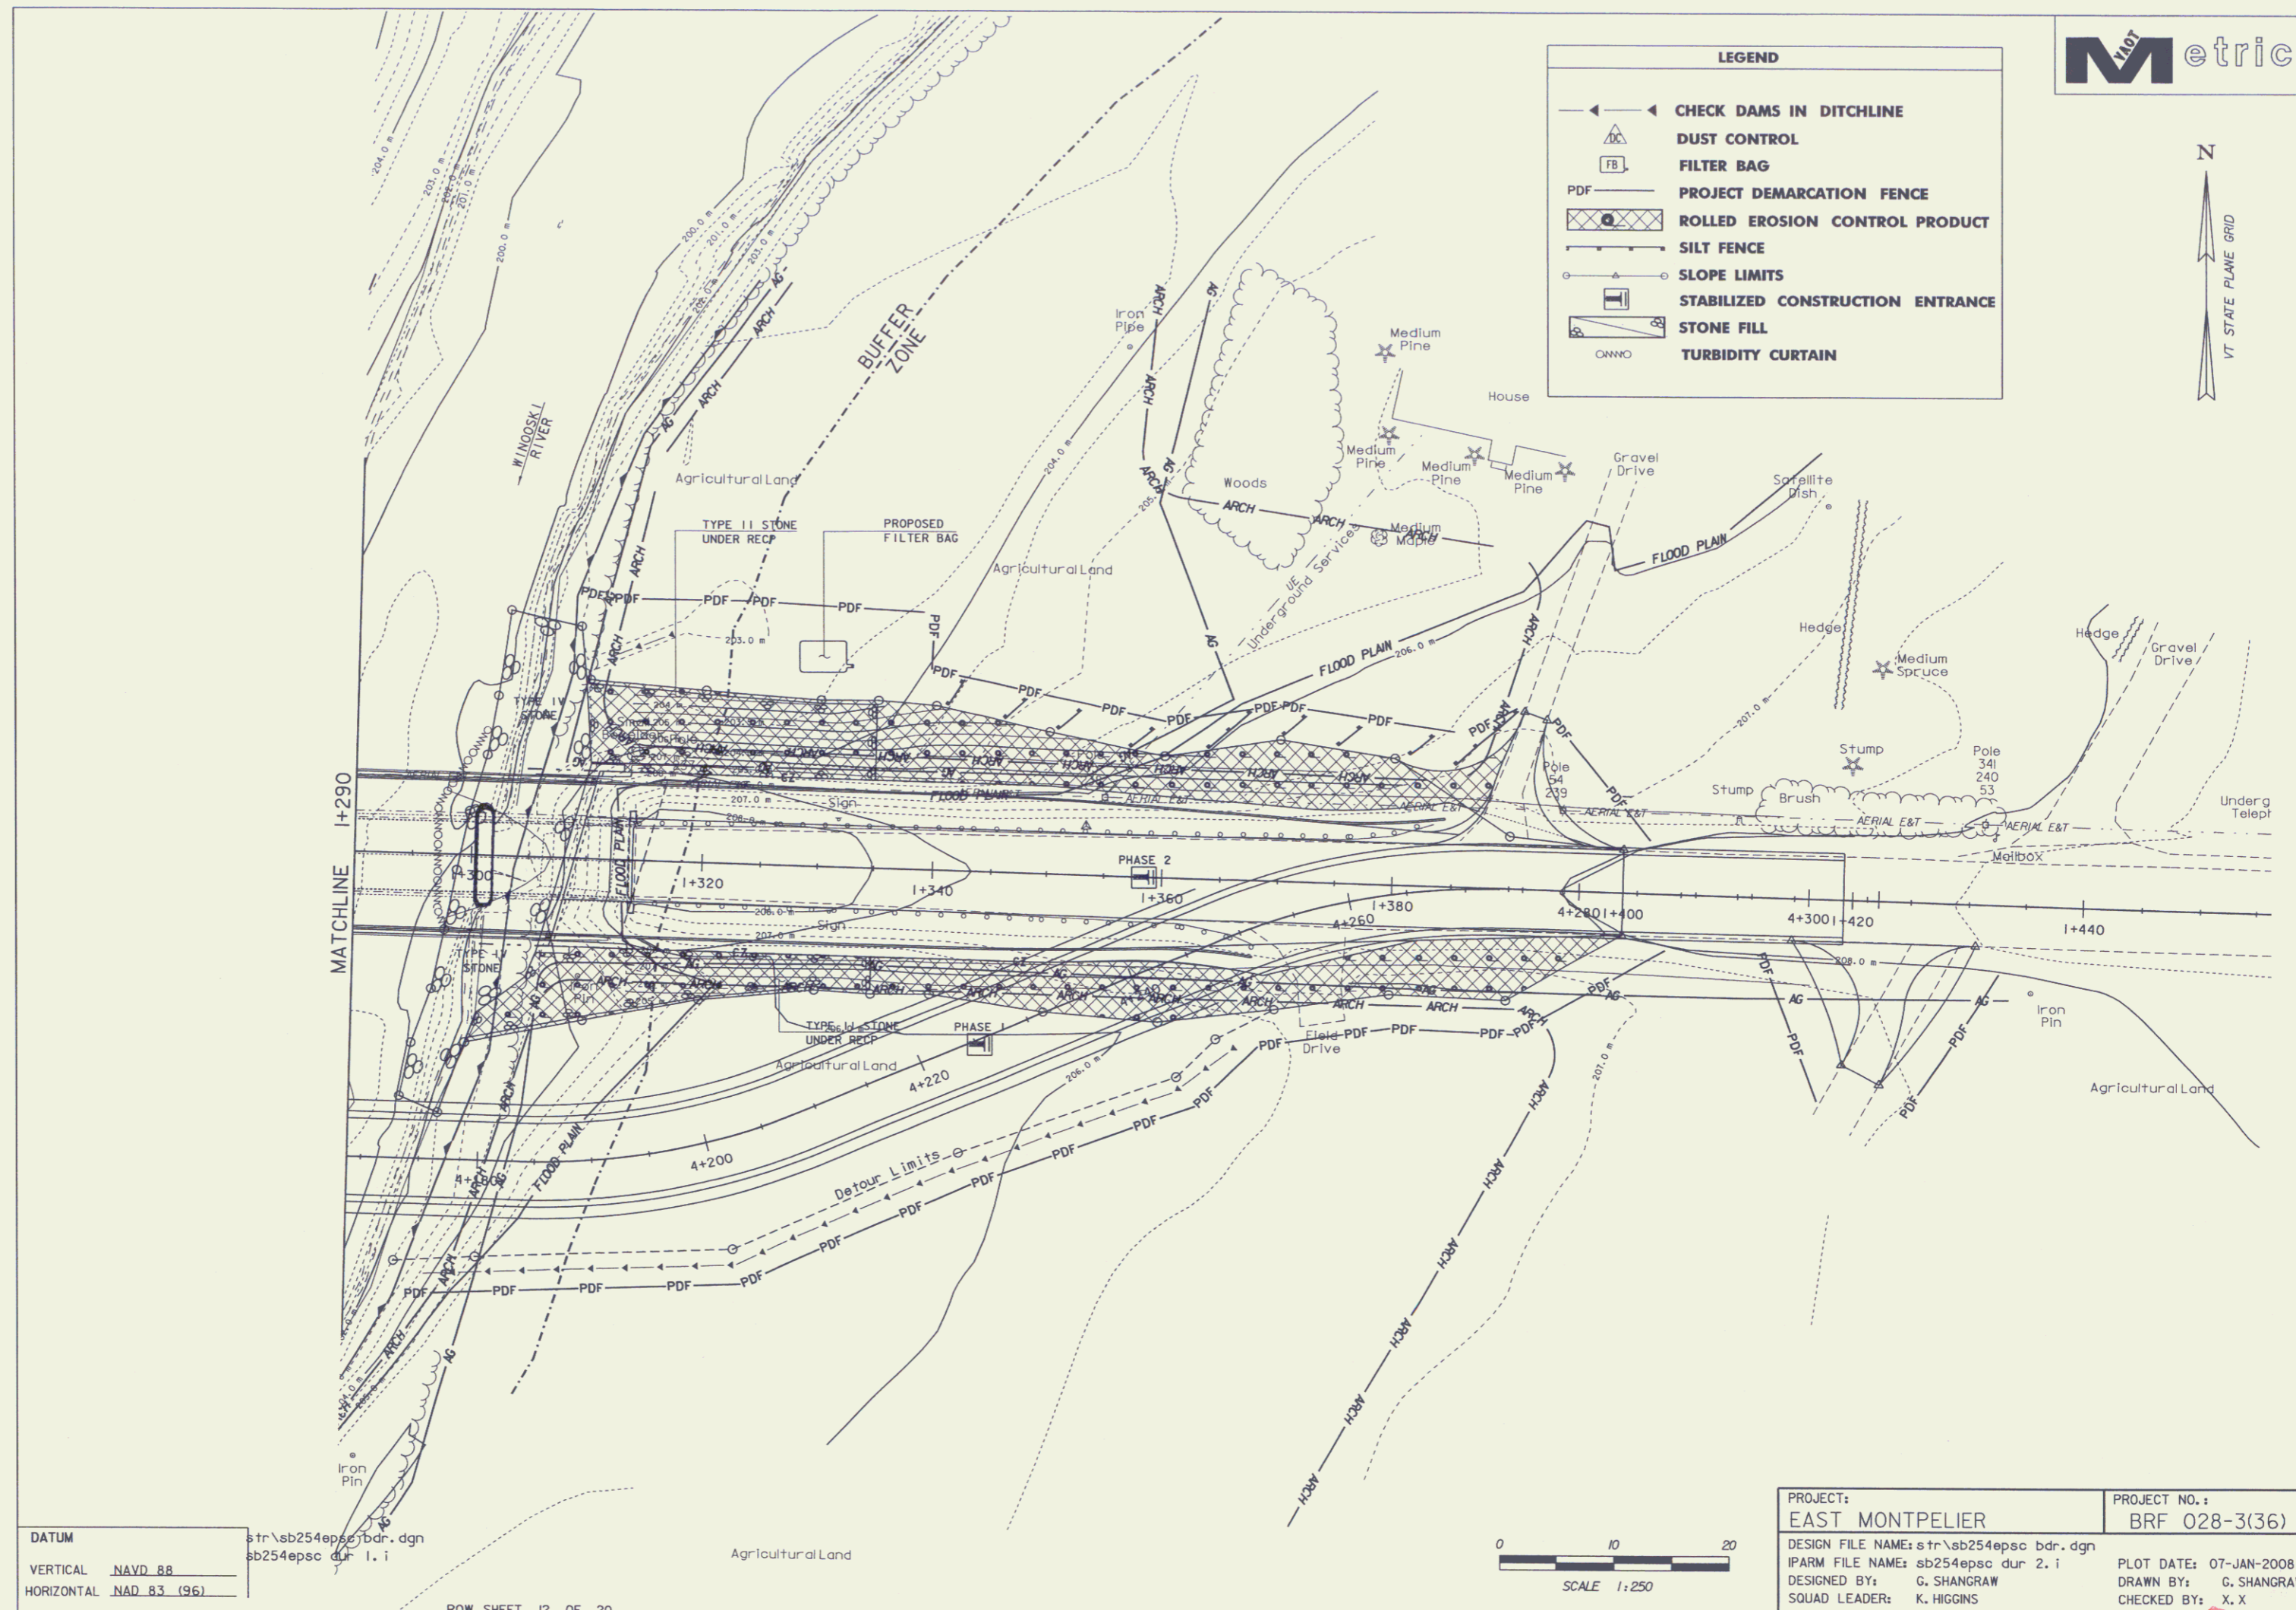


LEGEND	
	CHECK DAMS IN DITCHLINE
	DUST CONTROL
	FILTER BAG
	PROJECT DEMARCATION FENCE
	ROLLED EROSION CONTROL PRODUCT
	SLOPE LIMITS
	STABILIZED CONSTRUCTION ENTRANCE
	STONE FILL
	TURBIDITY CURTAIN



DATUM
 VERTICAL NAVD 88
 HORIZONTAL NAD 83 (96)

str\sb254epsc\bd.r.dgn
 sb254epsc.dur 1.i

ROW SHEET 12 OF 20

 

PROJECT:
EAST MONTPELIER
 DESIGN FILE NAME: str\sb254epsc bd.r.dgn
 IPARM FILE NAME: sb254epsc dur 2.i
 DESIGNED BY: G. SHANGRAW
 SQUAD LEADER: K. HIGGINS

PROJECT NO.:
BRF 028-3(36)
 PLOT DATE: 07-JAN-2008
 DRAWN BY: G. SHANGRAW
 CHECKED BY: X, X
 ROW SHEET 13 OF 20