


SHEET NO. 1. Title Page
 2-3. Standard Median and Variable Median
 4-5. Quantity Sheets
 6-7. Drainage sheets
 8-14. Earthwork & Grade Sheets
 15-16. R.O.W. Sheets
 18-25. Plan and Profile Sheets
 26-28. Blank
 29. A-F1 Solid Rock Excavation
 30. M-1 Sealing Joints
 31. G-5 Typical Slope Grading
 32. B-6 Muck Excavation
 33. B-10 Easement on a Slope
 34. B-11 Slope Stabilization
 35. B-15 Entrance and Exit Terminals
 36. B-17 Rest Area and U-Turn
 37-38. Blank
 39. J-2 Underdrain and Headwalls
 40. D-3 Jute Matting and Gutters
 41. D-4 Elbows, Flushing Basins
 42. D-8 Drop Inlets
 43. D-11 Grates and Covers
 44. D-16 Drop Inlet Type II
 45. E-31 Federal Aid Construction Signs
 46. F-1 Property Line Fence
 47. J-1 Boundary Markers
 48. Blank
 49. J-2 Underdrain and Headwalls
 50. D-3 Jute Matting and Gutters
 51. D-4 Elbows, Flushing Basins
 52. D-8 Drop Inlets
 53. D-11 Grates and Covers
 54. D-16 Drop Inlet Type II
 55. E-31 Federal Aid Construction Signs
 56. F-1 Property Line Fence
 57. J-1 Boundary Markers
 58. Blank
 59-60. Blank
 61-65. Plate Pipes and Channel Sections
 70-77. Various Manholes and Channel sections
 78-124. Southbound Sections
 125-165. Northbound Sections
 170-180. Northbound and Southbound Sections

STATE OF VERMONT
 DEPARTMENT OF HIGHWAYS


INTERSTATE PROJECT
TOWNS OF HARTFORD-SHARON
 COUNTY OF WINDSOR
 INTERSTATE ROUTE 89
 HARTFORD-ROYALTON ROAD

BEGINNING AT A POINT 0.109 MILES SOUTHERLY OF THE
 HARTFORD-SHARON TOWN LINE AND EXTENDING NORTHERLY
 2.192 MILES
 LENGTH OF ROADWAY 11,574.43 FEET = 2.192 MILES
 LENGTH OF CONTRACT 11,574.43 FEET = 2.192 MILES

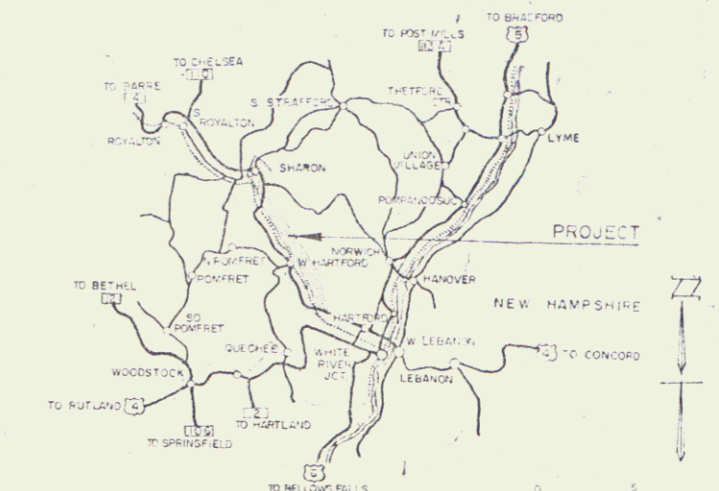

CONTRACT # 2

1962	ADT	2040
1986	ADT	5300
1985	DHV	775
1985	D	56
1985	T	85%
1985	V	60 M.P.H.

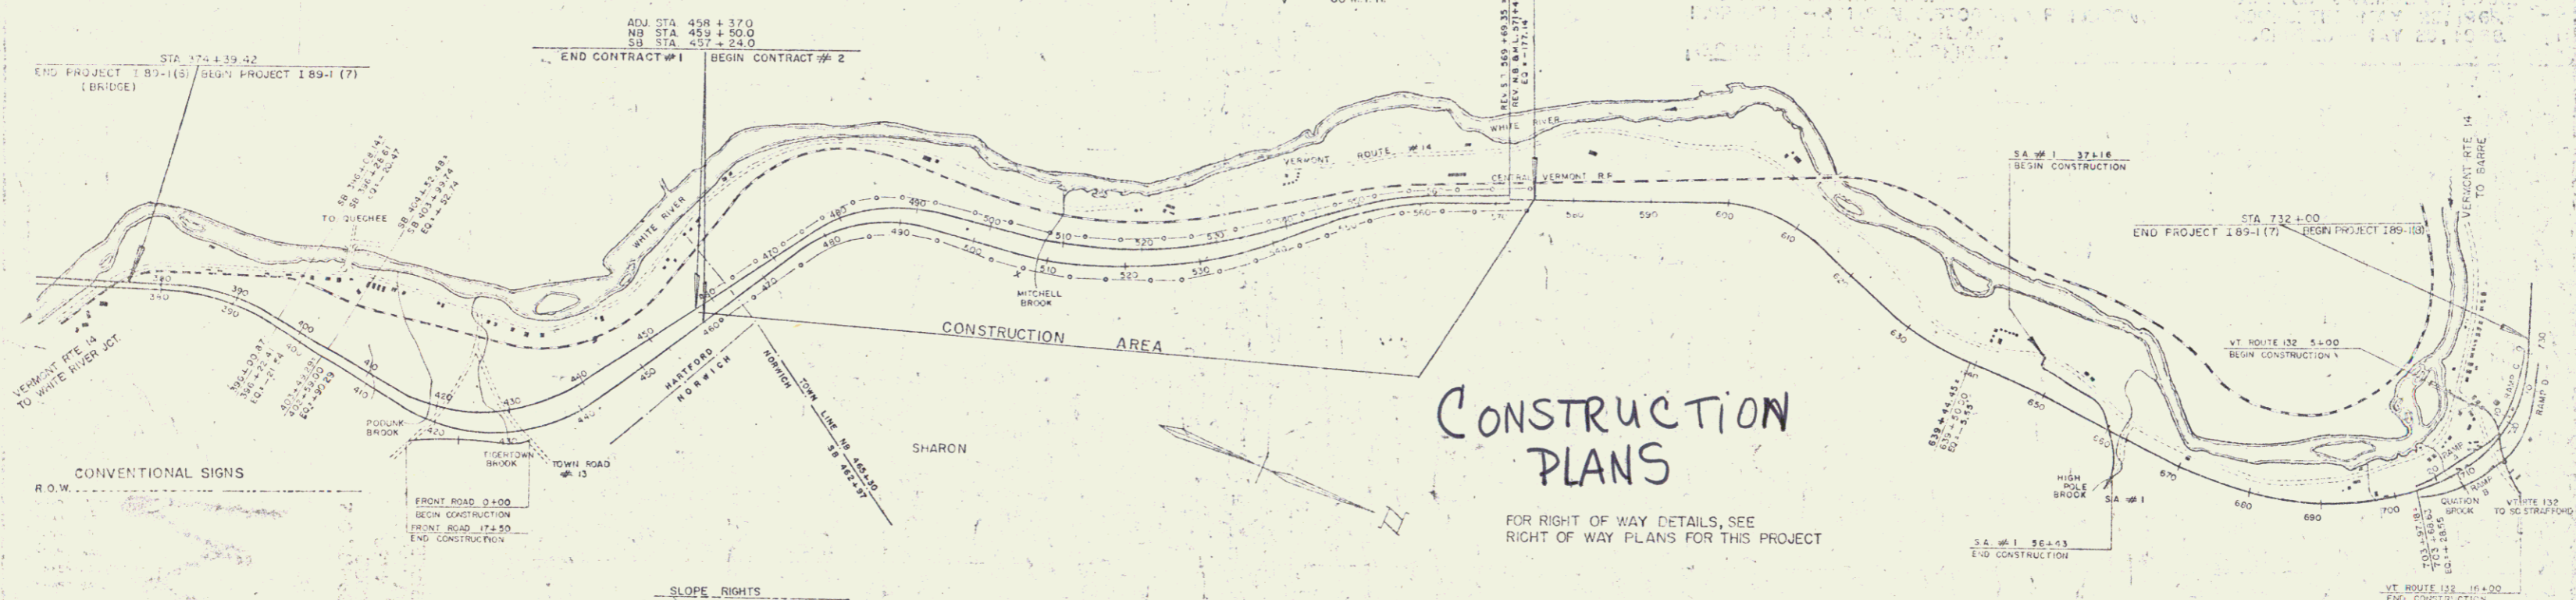

CONSTRUCTION PLANS

FOR RIGHT OF WAY DETAILS, SEE
 RIGHT OF WAY PLANS FOR THIS PROJECT

THESE PLANS ARE SUBJECT TO SUCH REVISIONS AS MAY BE
 REQUIRED BY THE BUREAU OF PUBLIC ROADS OR THE COMMISSIONER
 OF HIGHWAYS
 CONSTRUCTION IS TO BE CARRIED ON IN ACCORDANCE WITH THESE
 PLANS AND THE STANDARD SPECIFICATIONS FOR HIGHWAY AND BRIDGE
 CONSTRUCTION, DATED APRIL 1964, AS APPROVED BY THE BUREAU OF
 PUBLIC ROADS ON OCT 1964, INCLUDING ALL SUBSEQUENT APPROVED
 REVISIONS AND SUCH REVISED SPECIFICATIONS AND SPECIAL
 PROVISIONS AS ARE INCORPORATED IN THESE PLANS.

FIELD SET DEC 20 1973

APPROVED <i>R. H. Council</i> DISTRICT ENGINEER DATE 6/27/69	APPROVED <i>E. J. Whelan</i> DISTRICT ENGINEER DATE 6/27/69	APPROVED <i>Sam Jones</i> DISTRICT ENGINEER DATE 6/27/69	APPROVED <i>J. J. Lane</i> DISTRICT ENGINEER DATE 6/27/69	APPROVED <i>W. M. Lane</i> DISTRICT ENGINEER DATE 6/27/69	APPROVED <i>W. M. Lane</i> DISTRICT ENGINEER DATE 6/27/69
--	---	--	---	---	---

1 89-1(17)
 CONTRACT # 2

48 Construction plans

SB 457+24 TO 571+46.59

215

7