

STATE OF VERMONT
DEPARTMENT OF HIGHWAYS

PROPOSED IMPROVEMENT

INTERSTATE PROJECT
89-3(15) STAGE 1

CITY OF WINOOSKI-TOWN OF COLCHESTER

COUNTY OF CHITTENDEN

PROJECT I 89-3(15) STAGE 1

Pin # 99RC24

Interstate I 89



- 1. GENERAL NOTES
- 2. MATERIALS AND METHODS
- 3. CONSTRUCTION METHODS
- 4. FINISHES
- 5. UTILITIES
- 6. SIGNAGE
- 7. LIGHTING
- 8. DRAINAGE
- 9. EROSION CONTROL
- 10. ENVIRONMENTAL PROTECTION
- 11. SAFETY
- 12. MAINTENANCE
- 13. RECORD DRAWINGS
- 14. BIDDING
- 15. CONTRACT ADMINISTRATION
- 16. PAYMENT
- 17. COMPLETION
- 18. FINAL REPORT

THE
TOWN OF COLCHESTER
VERMONT

PLANNING BOARD

RESOLUTION NO. 100-100-100-100

APPROVED FOR THE TOWN OF COLCHESTER

DATE: 10/10/10


BEGINNING AT A POINT IN WINOOSKI ROAD 0.248 MILE SOUTH OF THE CROSSING
COLCHESTER TOWN LINE AND EXTENDING NORTHEAST FOR A DISTANCE OF 1.184 MILES

LENGTH OF ROADWAY	1.125	MILES OR 1830.0 FEET
LENGTH OF BRIDGE	0.000	MILES OR 0.0 FEET
LENGTH OF PROJECT	1.125	MILES OR 1830.0 FEET

DIRECTION DESIGNATION	
A. O. T.	1900
G. O. T.	7700
D. P. V.	180
T.	55%
V.	6%
V.	70 MIN

STRUCTURAL STEEL	WINDSOR STEEL CO.
STEEL REINFORCEMENT	WINDSOR STEEL CO.
STEEL PILING & POLICES	WINDSOR STEEL CO.
REINFORCING STEEL	WINDSOR STEEL CO.
ALUMINUM BRIDGE RAILINGS	WINDSOR STEEL CO.
CONCRETE CLASS 40	WINDSOR STEEL CO.
ASPHALT	WINDSOR STEEL CO.
BITUMINOUS CONCRETE PAVEMENT	WINDSOR STEEL CO.
REINFORCED CONCRETE PIPE	WINDSOR STEEL CO.
GRAVEL	WINDSOR STEEL CO.

ACCELERATED CEMENT	WINDSOR STEEL CO.
CONCRETE	WINDSOR STEEL CO.
ASPHALT	WINDSOR STEEL CO.
BITUMINOUS CONCRETE PAVEMENT	WINDSOR STEEL CO.
REINFORCED CONCRETE PIPE	WINDSOR STEEL CO.
GRAVEL	WINDSOR STEEL CO.

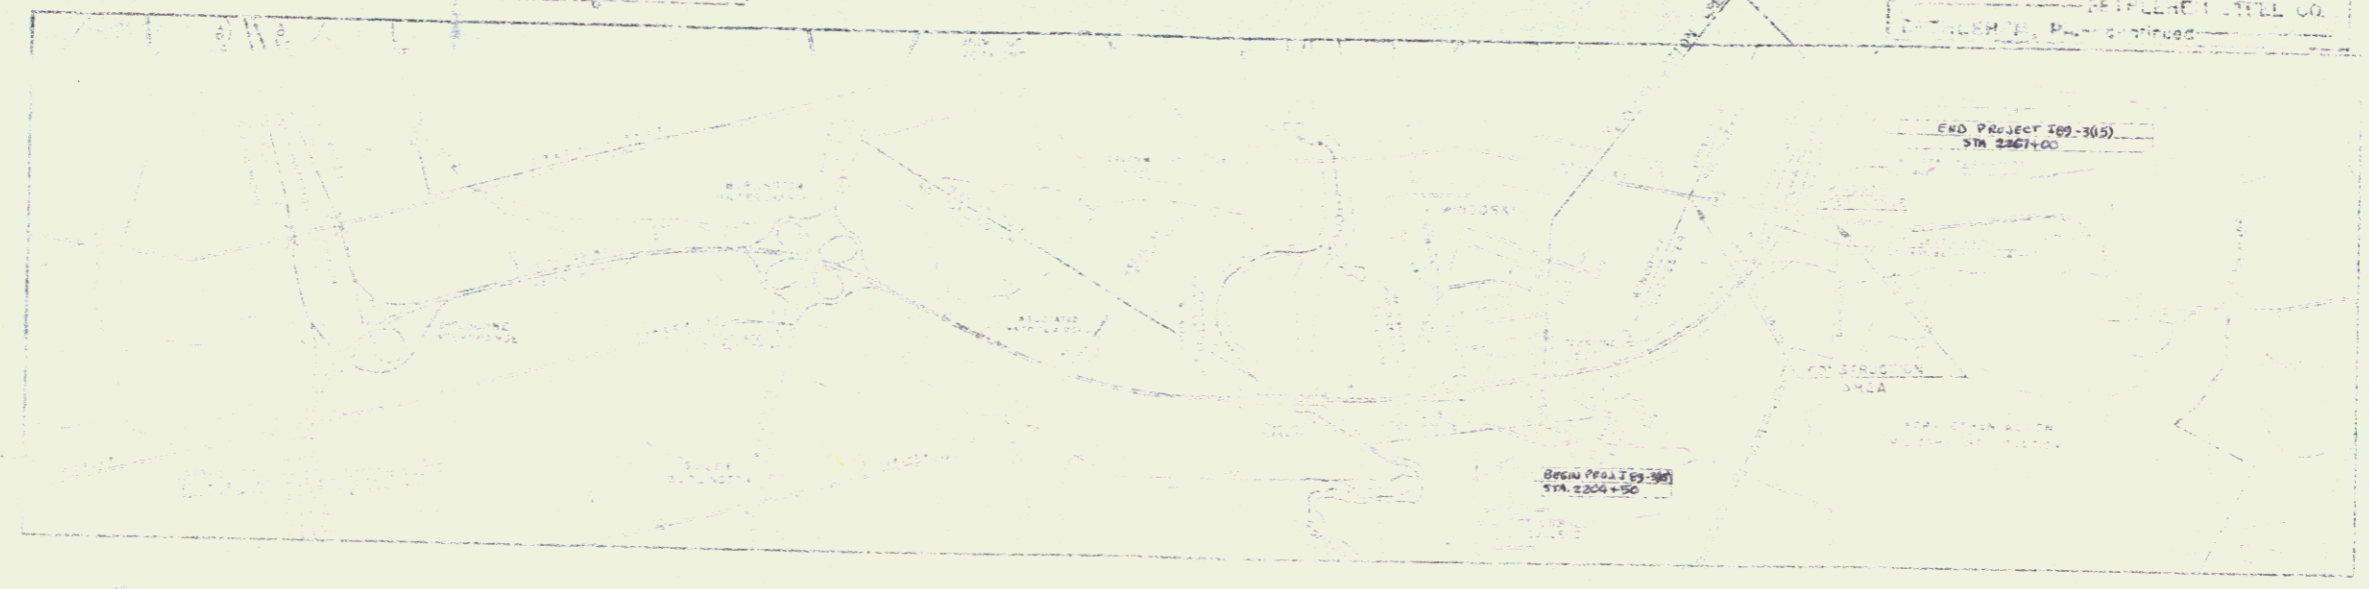

KEY MAP

PROJECT: WINOOSKI-COLCHESTER
STAGE: 1
DATE: 10/10/10
DRAWN BY: [Name]
CHECKED BY: [Name]

STATUS: CONSTRUCTION
DEPARTMENT OF HIGHWAYS
MP 90.66-95.35

01/01/62

Project I 89-3(15)

Sheet 1