


STATE OF VERMONT
DEPARTMENT OF HIGHWAYS
Proposed Improvement

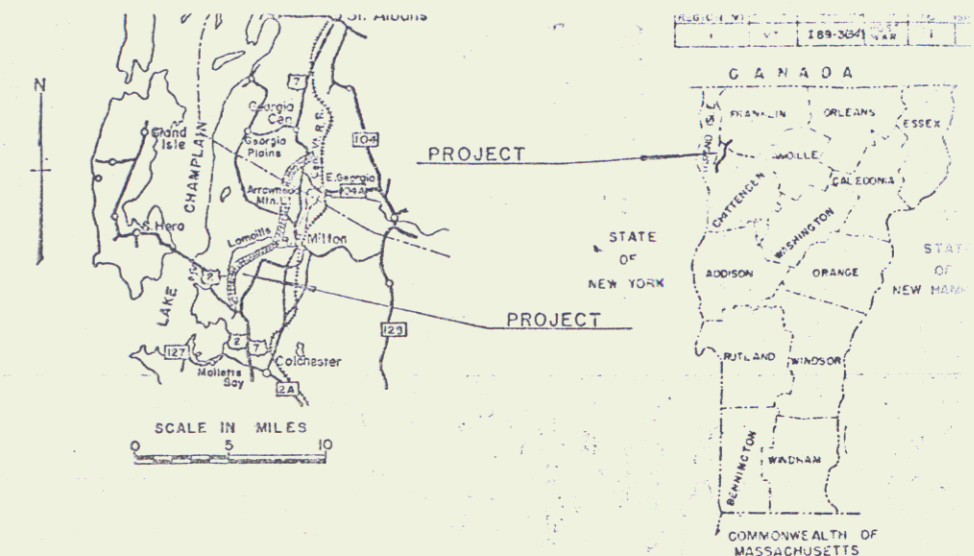

SHEET NO.	DESCRIPTION	DATE
1	Title Sheet	5/21/64
2-3	Alignment Sheet	5/21/64
4	Interstate Typical Cross Sections, Standard Median	5/21/64
5	Interstate Typical Cross Sections, 42' Right of Way	5/21/64
6	Ramp Typical Cross Sections	5/21/64
7-8	Town Road Typical Cross Sections	5/21/64
9-11	Quantity Sheets	5/21/64
12-17	Typical Details and Drainage Sheets	5/21/64
18-20	Earthwork Sheets	5/21/64
21-25	Right of Way Detail Sheets	5/21/64
26-30	Plan and Profile Sheets	5/21/64
31-35	20' Scale Grading Sheet	5/21/64
36-40	Bridge (100 Series) Sheets	5/21/64
41-45	Bridge (200 Series) Sheets	5/21/64
46-50	Bridge (300 Series) Sheets	5/21/64
51-55	Bridge (400 Series) Sheets	5/21/64
56-60	Standard Drawing A-61	5/21/64
61-65	Standard Drawing A-62	5/21/64
66-70	Standard Drawing A-63	5/21/64
251-255	Standard Drawing A-100	5/21/64

PROJECT NAME & NUMBER
COLCHESTER-MILTON I 89-3(34) GRADING & DRAINAGE RECORD PLANS MATERIALS

TOWNS OF COLCHESTER-MILTON
COUNTY OF CHITTENDEN
INTERSTATE ROUTE 89
BURLINGTON-ST. ALBANS ROAD

INTERSTATE PROJECT
PROJECT I 89-3 (34)

BEGINNING AT A POINT IN THE TOWN OF COLCHESTER, 0.416 MILE SOUTHERLY OF THE COLCHESTER-MILTON TOWN LINE AND EXTENDING NORTHERLY FOR A DISTANCE OF 6.699 MILES


LENGTH OF ROADWAY 34,955.80 FEET = 6.602 MILES
LENGTH OF BRIDGES 515.28 FEET = 0.097 MILE
LENGTH OF PROJECT 35,371.08 FEET = 6.699 MILES

- SHEETS ADDED IN FINALS**
- DRAINAGE
 - UNDERDRAIN
 - LEDGE CROSS SECTIONS
 - STRUCTURE EXCAVATION CHANNEL
 - BORROW PIT (HAUL ROAD)
 - (SHARROW #2)
 - TOP SOIL (STOCKPILE)

CONTRACT DATED-NOVEMBER 4, 1965.
STARTED-NOVEMBER 8, 1965.
COMPLETED-JULY 21, 1967.
ACCEPTED-JULY 21, 1967.

CONTRACTOR-THE PALAZZI CORP & FRANK PALAZZI & SON INC. HOOKSETT, N. H.
RES. ENG.-LEON H. DUNN.
INSPECTORS-J. JENNINGS, E. PEABODY, J. BUSHEY, R. WILLIS & E. ORVIS.
RECORD PLANS-A. G. SPIDLE.

ADT 1962 2990
ADT 1985 3200
DHW 1986 1330
D 15%
T 7%
V 50 M.P.H.

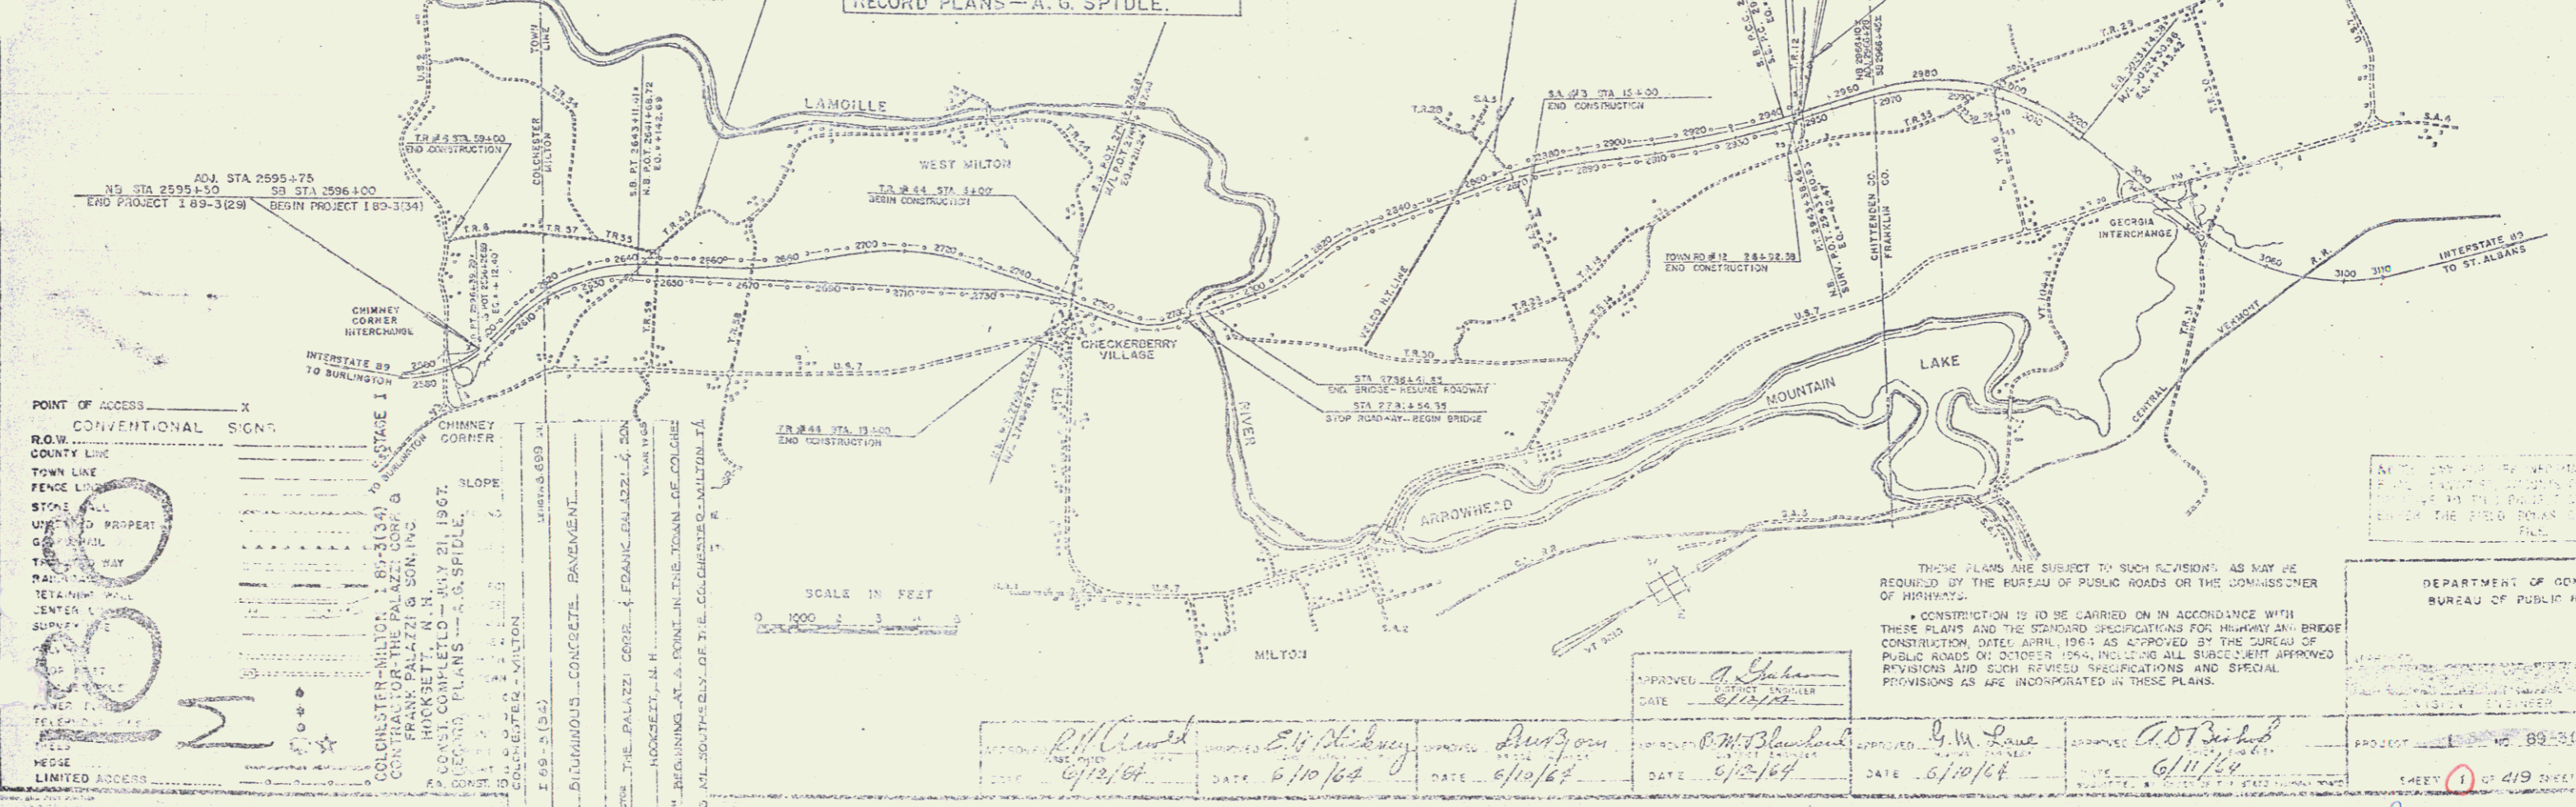

POINT OF ACCESS X
CONVENTIONAL SIGN

R.O.W. COUNTY LINE
TOWN LINE
FENCE LINE
STONE WALL
UNIMPROVED PROPERTY
C&D
T&E
T&M
CENTER LINE
SURVEY
LIMITED ADDRESS

THESE PLANS ARE SUBJECT TO SUCH REVISIONS AS MAY BE REQUIRED BY THE BUREAU OF PUBLIC ROADS OR THE COMMISSIONER OF HIGHWAYS.

CONSTRUCTION IS TO BE CARRIED ON IN ACCORDANCE WITH THESE PLANS AND THE STANDARD SPECIFICATIONS FOR HIGHWAY AND BRIDGE CONSTRUCTION, DATED APRIL, 1964, AS APPROVED BY THE BUREAU OF PUBLIC ROADS ON OCTOBER, 1964, INCLUDING ALL SUBSEQUENT APPROVED REVISIONS AND SUCH REVISED SPECIFICATIONS AND SPECIAL PROVISIONS AS ARE INCORPORATED IN THESE PLANS.

DEPARTMENT OF COMMERCE
BUREAU OF PUBLIC ROADS

PROJECT I 89-3(34)

SHEET 1 OF 419 SHEETS

APPROVED: <i>[Signature]</i> DATE: 6/10/64	APPROVED: <i>[Signature]</i> DATE: 6/10/64	APPROVED: <i>[Signature]</i> DATE: 6/10/64	APPROVED: <i>[Signature]</i> DATE: 6/10/64	APPROVED: <i>[Signature]</i> DATE: 6/10/64
---	---	---	---	---