

INDEX OF SHEETS

SHEET NO.	TITLE	PAGE
1	TYPICAL CROSS SECTION OF IMPROVEMENT	21/2" CRUSHED STONE MIXED-IN-PLACE SURFACE COURSE WITH CUTBACK ASPHALT, ITEM 3-43.
2	BANKING AND WIDENING TABLES	
3	EARTHWORK SHEETS	
4	QUANTITY SHEET	
5-11	PLAN AND PROFILE	
12	SUBSTRUCTURE, DETAILS OF ABUTMENTS 1 AND 2	
13	PIER 1	
14	"	"
15	"	"
16	"	"
17	"	"
18	"	"
19	SUPERSTRUCTURE, DETAILS OF SPAN 1 AND 7	
20	"	"
21	"	"
22	"	"
23	"	"
24	"	"
25	"	"
26	MISCELLANEOUS DETAILS OF APPROACH SLAB & LADDER AND LIGHTS	
26-A	WOOD FENDERS, PIERS 3 AND 4	
27	STANDARD STRUCTURE SHEET SB-11 BARRICADES, SIGNS AND LIGHTS (BRIDGE)	
28	DETAILS OF FILTER BASIN	
29	STANDARD STRUCTURE SHEET S-40 BARRICADES, SIGNS AND LIGHTS (ROADWAY)	
30	S-46-45 BOUNDARY MARKER	
31	S-48-46 THREE CABLE GUARD RAIL	
32	S-53-48 PRECAST REINFORCED CONCRETE PIPE DROP INLET	
33-42	CROSS SECTIONS	
43	REINFORCING STEEL DETAILS FOR TOPS OF PIERS	

STATE OF VERMONT
STATE HIGHWAY DEPARTMENT
PLAN AND PROFILE OF PROPOSED
STATE HIGHWAY
FEDERAL PROJECT
TOWNS OF ALBURG-NORTH HERO
COUNTY OF GRAND ISLE
U. S. ROUTE 2 *Pin # 992072*

BEGINNING AT A POINT APPROXIMATELY 31 FEET NORTHWESTERLY OF THE ALBURG-NORTH HERO TOWN LINE AND EXTENDING SOUTHEASTERLY 2,030.4 FEET.

LENGTH OF ROADWAY 1,204.4 FEET = 0.228 MILE
 LENGTH OF BRIDGE 826.0 FEET = 0.157 MILE
 LENGTH OF PROJECT 2,030.4 FEET = 0.385 MILE


STANDARD STRUCTURE SHEETS APPROVED BY THE CHIEF ENGINEER, VERMONT STATE DEPARTMENT OF HIGHWAYS.—

SB-11	DEC 18, 1945
S-40	FEB 28, 1949
S-46-45	FEB 28, 1949
S-48-46	MAY 13, 1946

ALBURG NORTH HERO
PROJECT

U.S.G.S. MAP REFERENCE
ROUSE POINT QUADRANGLE
W 7 1/2" N 84 52
SCALE 1" = 1 MILE

Use the following sheets in connection with steel superstructure: 1, 2, 3, 4, 10, 11, 12,1000.

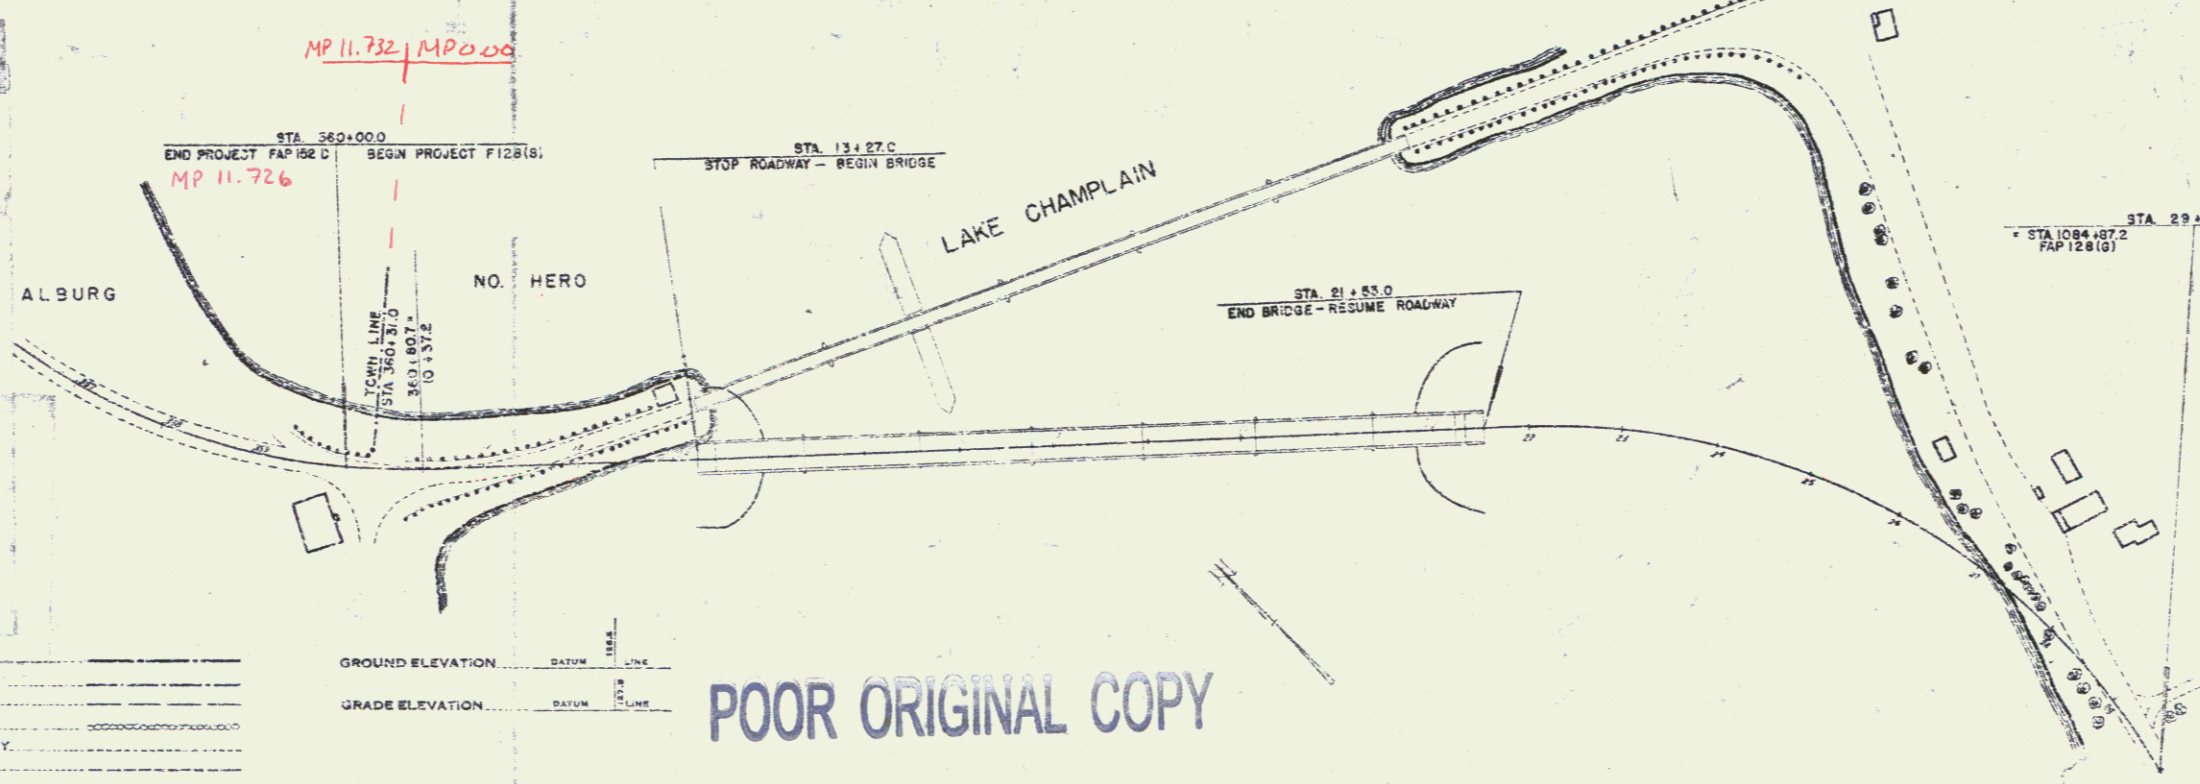

RIGHT-OF-WAY DIVISION
TOWN FILE
PERPETUAL
of U.S. Rte. #2
(To Be Returned To R.O.W. Division)

APPROVED: 19 AUGUST 1949
H. E. Sargent
CHIEF ENGINEER
SUBMITTED BY ORDER OF THE STATE HIGHWAY BOARD

CONSTRUCTION	LOCATION
COUNTY LINE	---
TOWN LINE	---
FENCE LINE	---
STONE WALL	---
UNFENCED PROPERTY	---
GUARD RAIL	---
TRAVELED WAY	---
RAILROAD	---
RETAINING WALL	---
CENTER LINE	---
SURVEY LINE	---
CULVERT	---
DROP INLET	---
TROLLEY POLE	---
POWER POLE	---
TELEPHONE POLE	---
TREES	---
HERDS	---

POOR ORIGINAL COPY

CURVE DATA	
DEFLECTION ANGLE	Δ
DEGREE OF CURVE	D
RADIUS OF CURVE	R
TANGENT DISTANCE	T
LENGTH OF CURVE	L
EXTERNAL DISTANCE	E
POINT OF INTERSECTION	P. I.
POINT OF CURVE	P. C.
POINT OF TANGENT	P. T.
POINT ON TANGENT	P. O. T.

SCALES	
TITLE	1" = 100'
TYPICAL	1" = 5'
PLAN	1" = 30'
PROFILE HORIZONTAL	1" = 50'
PROFILE VERTICAL	1" = 10'
CROSS SECTIONS	1" = 2'

THESE PLANS ARE SUBJECT TO SUCH REVISIONS AS MAY BE REQUIRED BY THE BUREAU OF PUBLIC ROADS OR THE COMMISSIONER OF HIGHWAYS.
 CONSTRUCTION IS TO BE CARRIED ON IN ACCORDANCE WITH THE PLANS AND THE STANDARD ROAD AND BRIDGE SPECIFICATIONS OF 1948, AS APPROVED JULY 23, 1949 BY THE BUREAU OF PUBLIC ROADS INCLUDING ALL SUBSEQUENT APPROVED REVISIONS AND SUCH REVISED SPECIFICATIONS AND SPECIAL PROVISIONS AS ARE SUBMITTED WITH THE PLANS.

APPROVED: 19 AUG 1949
H. E. Sargent
CHIEF ENGINEER
APPROVED: 19 AUG 1949
H. E. Sargent
DISTRICT HIGHWAY COMMISSIONER
Project No. F 128 (B)
SERIES F NO. 128 (B) FILED
SHEET 1 OF 42