

INDEX OF SHEETS

SHEET NO. 1 TITLE PAGE
 * 2 SUMMARY OF QUANTITIES - NOTES
 * 3-4 TYPICAL SECTIONS
 * 5-34 PLAN SHEETS

| FED. ROAD DIST. NO. | STATE | N.R.H. NO. | FEDERAL AID PROJ. NO. | SHEET NO. | TOTAL SHEETS |
|---------------------|-------|------------|-----------------------|-----------|--------------|
| 5 | VT | 108C | 1934 | 1 | 34 |

(LANDSCAPING - II)

STATE OF VERMONT
 STATE HIGHWAY DEPARTMENT


PLAN AND PROFILE OF PROPOSED
 STATE HIGHWAY
 NATIONAL RECOVERY HIGHWAY PROJECT

• ROADSIDE • DEVELOPMENT •

• PLANTING • PLAN •

SECTION II


TOWN OF HARTFORD
 WOODSTOCK WHITE RIVER JCT. ROAD
 ROUTE US-4

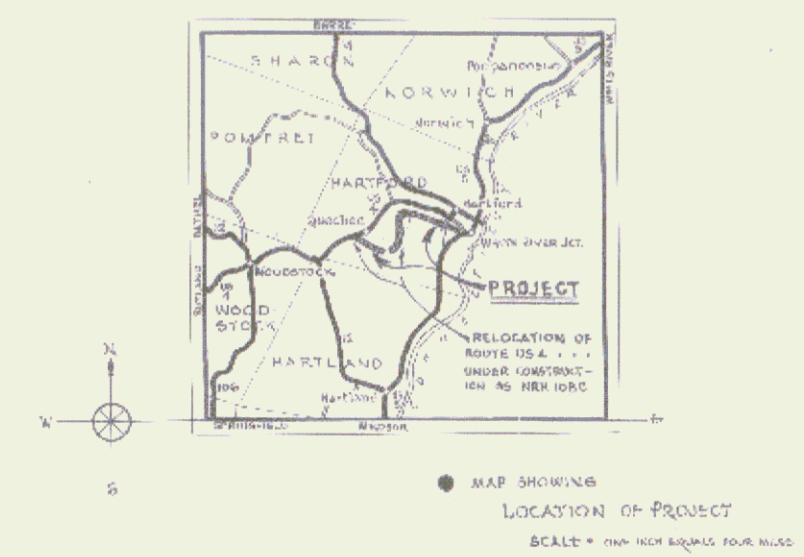

LOCATED OVER ENTIRE LENGTH OF NRH 108C, EXCLUDING STA. 354+00 - STA. 370+25.
 LENGTH OF PROJECT: 37,547.4 FT. = 7.141 MILES

MP 1.932 - 3.106
 3.414 - 9.354

• CONVENTIONAL • SIGNS •

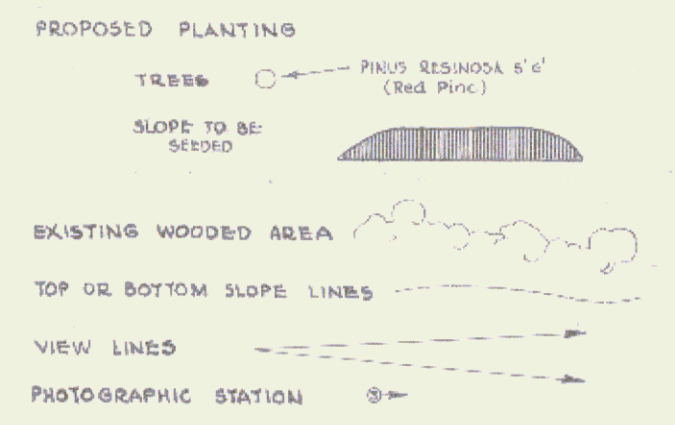

CONVENTIONAL SIGNS

| | |
|---------------------------|------------------|
| COUNTY LINE | GROUND ELEVATION |
| TOWN LINE | GRADE ELEVATION |
| FENCE LINE | |
| STONE WALL | |
| UNFENCED PROPERTY | |
| GUARD RAIL | |
| TRAVELED WAY (UNMETALLED) | |
| " (METALLED) | |
| RETAINING WALL | |
| CENTER LINE | |
| SURVEY LINE | |
| CULVERT | |
| DROP INLET | |
| TROLLEY POLE | |
| POWER POLE | |
| TELEPHONE POLE | |
| TREES | |
| HEDGE | |

• SCALES •
 PLAN - 1" = 50' unless otherwise noted.
 TYPICAL SECTIONS - As indicated.

These plans are subject to such revisions as may be required by the Bureau of Public Roads or the Commissioner of Highways.
 Construction is to be carried on in accordance with the plans and the Standard Road and Bridge Specifications of 1933, with such revised specifications and special provisions as are submitted with these plans.

APPROVED JUNE 14 1934
W. E. Tarrant
 SUBMITTED BY ORDER OF THE STATE HIGHWAY BOARD

RECOMMENDED
 DISTRICT ENGINEER BUREAU OF PUBLIC ROADS
 RECOMMENDED FOR APPROVAL
 CHIEF ENGINEER BUREAU OF PUBLIC ROADS
 APPROVED
 DIRECTOR BUREAU OF PUBLIC ROADS

OBJECT *1934*
 ROAD ENGINEER
 SERIES NRH NO. 108C (LANDSCAPING - II)
 SHEET 1 OF 34