

INDEX OF SHEETS

SHEET NO. 1	TITLE PAGE
" 2	TYPICAL CROSS-SECTION OF IMPROVEMENT SUMMARY OF QUANTITIES
" 3	STANDARD STRUCTURE SHEET ROUNDING OF SLOPE S-41
4-6	LAYOUT SHEETS
7-18	CROSS SECTIONS

FED. ROAD DIST. NO.	STATE	FED. AID PROJ. NO.	FISCAL YEAR	SHEET NO.	TOTAL SHEETS
9	Vt.	86-C(2)	1938	1	18

Landscaping

STATE OF VERMONT  
 STATE HIGHWAY DEPARTMENT  
 PLAN AND PROFILE OF PROPOSED  
 STATE HIGHWAY  
 FEDERAL AID PROJECT  
 ROADSIDE IMPROVEMENT



TOWN OF  
 BURKE

Pin # 99R221

Project FAP 86-C(2) Contr. 3 Landscaping  
 MP 0.614-1.978

ST. JOHNSBURY NEWPORT ROAD  
 ROUTE U.S. 5

BEGINNING AT STA. 658+00 OF PROJECT F.A. 86-C  
 AND EXTENDING NORTHERLY TO STA. 730+00


LENGTH OF PROJECT 7,194.6 FEET=1.362 MILES

RIGHT-OF-WAY DIVISION  
 TOWN FILE

PERPETUAL  
 Rte  
 Town of U.S.

(To Be Returned To R.O.W. Division)

CONVENTIONAL SIGNS

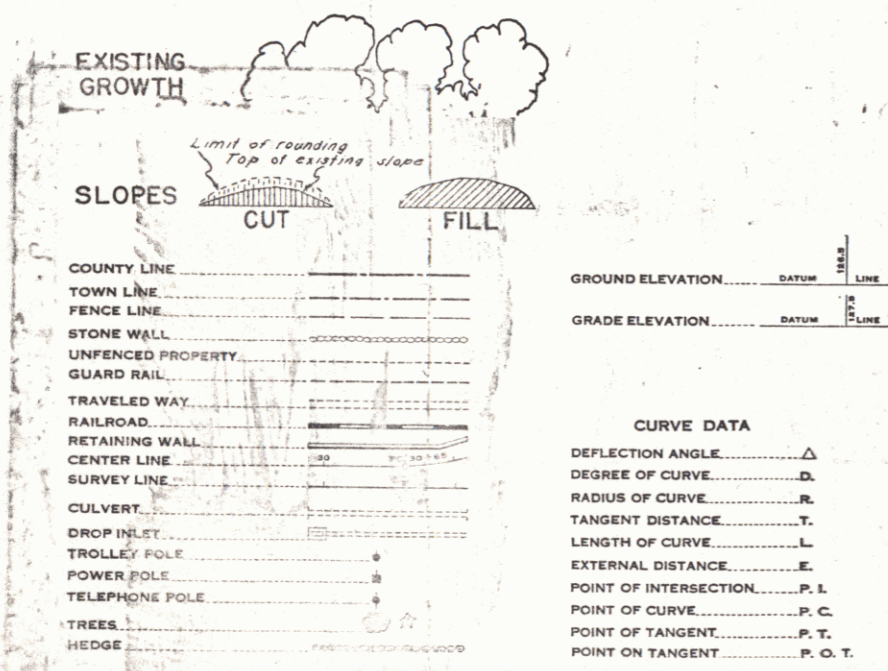

SCALES  
 TYPICAL SECTIONS AS INDICATED  
 LAYOUTS ..... 1" = 50'

These plans are subject to such revisions as may be required by the Bureau of Public Roads or the Commissioner of Highways. Construction is to be carried on in accordance with the plans & Standard Road & Bridge Specifications of 1936 as approved Dec 29, 1936 by the Bureau of Public Roads including all subsequent approved revisions & such revised specifications & special provisions as are submitted with the plans.

APPROVED: February 13, 1939  
 H. E. ...  
 COMMISSIONER OF HIGHWAYS

APPROVED: W. M. Giles  
 Dist. Highway Comm.

RECOMMENDED: [Redacted]  
 DISTRICT ENGINEER BUREAU OF PUBLIC ROADS  
 RECOMMENDED FOR APPROVAL: [Redacted]  
 CHIEF ENGINEER BUREAU OF PUBLIC ROADS  
 APPROVED: [Redacted]  
 DIRECTOR - BUREAU OF PUBLIC ROADS

Approved Feb 12 1939  
 Road Engineer  
 SERIES FAP NO. 86-C(2) Landscaping  
 SHEET (1) OF 18

DIST. # 9 PLANS