

INDEX OF SHEETS

SHEET NO. 1	TITLE PAGE
" 2	TYPICAL CROSS-SECTION OF IMPROVEMENT
" 2A	7" ONE COURSE CEMENT CONCRETE PAVEMENT-ITEM 35 A (Sheet 5-33)
" 3-4	PLAN AND PROFILE STA.
" 5-9	CROSS-SECTIONS
" 10	PLAN AND PROFILE SHEET FOR FAP 77-G
" 11	STANDARD STRUCTURE SHEET SC 2-4
" 12	" " " " SCW-4

Location for disposal of excess cut -

FED. ROAD DIST. NO.	STATE	FED. AID PROJ. NO.	FISCAL YEAR	SHEET NO.	TOTAL SHEETS
9	Vt.	74-6-2	1938	1	12

STATE OF VERMONT
STATE HIGHWAY DEPARTMENT

PLAN AND PROFILE OF PROPOSED
STATE HIGHWAY

FEDERAL AID PROJECT

TOWN OF HARTLAND

WINDSOR-WHITE-RIVER-JCT. ROAD • ROUTE U.S. 5


BEGINNING 1.4 MILES SOUTH OF THE HARTLAND-HARTFORD TOWN LINE AND EXTENDING SOUTHERLY 1775.3 FEET

LENGTH OF PROJECT (OVERPASS & APPROACH SLABS EXCLUDED) 1473.1' = 0.279 MI.


LENGTH OF NON-GOVERNMENT PARTICIPATION 40.0' = 0.008 "

LENGTH OF CONTRACT 1513.1' = 0.287 "

Pin# 99R329

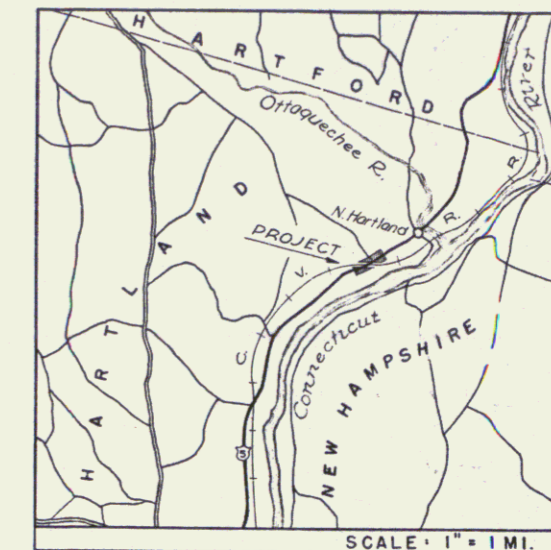

(To Be Returned to H.O.W. Division)
Town of U.S. 5
PERMIT
HIGHWAY DIVISION

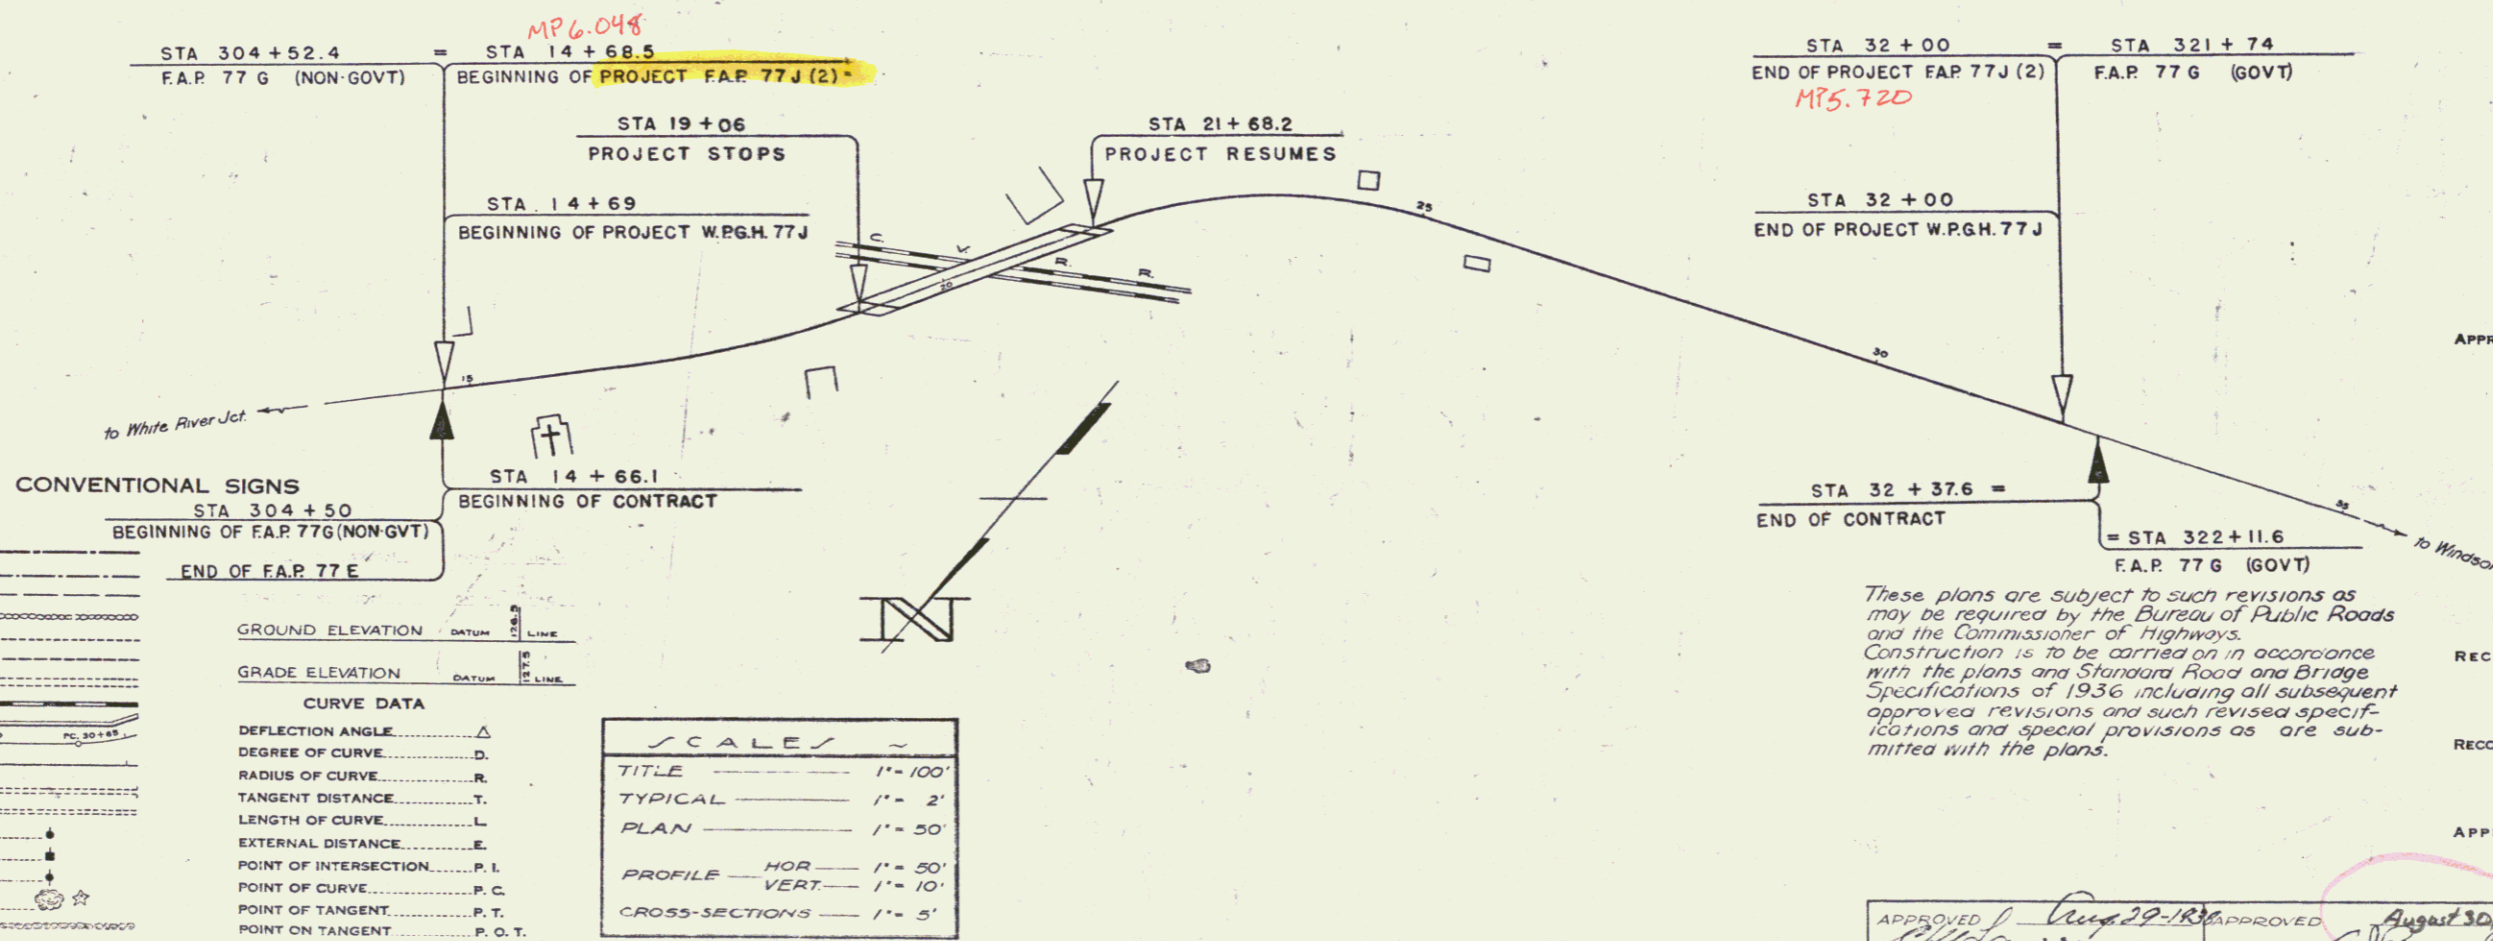

CONVENTIONAL SIGNS

COUNTY LINE
TOWN LINE
FENCE LINE
STONE WALL
UNFENCED PROPERTY
GUARD RAIL
TRAVELED WAY
RAILROAD
RETAINING WALL
CENTER LINE
SURVEY LINE
CULVERT
DROP INLET
TROLLEY POLE
POWER POLE
TELEPHONE POLE
TREES
HEDGE

CURVE DATA

DEFLECTION ANGLE
DEGREE OF CURVE
RADIUS OF CURVE
TANGENT DISTANCE
LENGTH OF CURVE
EXTERNAL DISTANCE
POINT OF INTERSECTION
POINT OF CURVE
POINT OF TANGENT
POINT ON TANGENT

SCALES

TITLE	1" = 100'
TYPICAL	1" = 2'
PLAN	1" = 50'
PROFILE - HOR	1" = 20'
PROFILE - VERT	1" = 10'
CROSS-SECTIONS	1" = 5'

These plans are subject to such revisions as may be required by the Bureau of Public Roads and the Commissioner of Highways. Construction is to be carried on in accordance with the plans and Standard Road and Bridge Specifications of 1936, including all subsequent approved revisions and such revised specifications and special provisions as are submitted with the plans.

APPROVED: *Sept. 7, 1938*
H. L. ...
COMMISSIONER OF HIGHWAYS
SUBMITTED BY ORDER OF THE STATE HIGHWAY BOARD

RECOMMENDED _____
DISTRICT ENGINEER BUREAU OF PUBLIC ROADS
RECOMMENDED FOR APPROVAL _____
CHIEF ENGINEER BUREAU OF PUBLIC ROADS
APPROVED _____
DIRECTOR - BUREAU OF PUBLIC ROADS

APPROVED *Aug 29-1938*
...
DISTRICT HIGHWAY COMMISSIONER
APPROVED *August 30, 1938*
...
ROAD ENGINEER

SERIES FAP No. 7746-FILED
SHEET 1 OF 12

DIST. # 4 PLANS