

INDEX OF SHEETS

SHEET NO 1	TITLE PAGE
2	TYPICAL CROSS-SECTION OF IMPROVEMENT
3	PLAN AND PROFILE STA. 0+00 TO STA 12+00
4	12+00 " 26+00
5	26+00 " 38+40.3
6-10	CROSS-SECTIONS

FED. ROAD DIST. NO.	STATE	FED. ROAD DIST. NO.	YEAR	SHEET NO.
0	VT	3	1	10

STATE OF VERMONT  
STATE HIGHWAY DEPARTMENT

PLAN AND PROFILE OF PROPOSED  
STATE HIGHWAY  
FEDERAL AID PROJECT


TOWN OF BARNET  
ST. JOHNSBURY-WELLS RIVER ROAD  
FROM IRON BRIDGE IN BARNET SOUTHERLY 0.7 MILE

SCALES { PLAN 1" = 50' }  
          { PROFILE HOR 1" = 50' VERT 1" = 10' }  
          { CROSS-SECTIONS 1" = 50' }

Route: US 5  
Project: F3  
11/8/19

Pin # 99R347

RIGHT-OF-WAY DIVISION  
TOWN FILE  
PERPETUAL  
Town of USS  
(To Be Returned To R.O.W. Division)

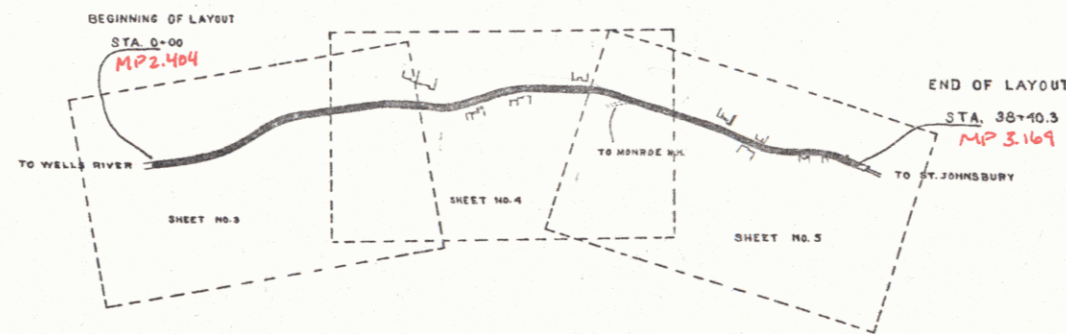

LAYOUT  
SCALE 500 FT. = 1 IN.

CONVENTIONAL SIGNS

COUNTY LINE	---	GROUND ELEVATION	-----
TOWN LINE	----	GRADE ELEVATION	-----
FENCE LINE	=====		
STONE WALL	-----		
UNFENCED PROPERTY	-----		
GUARD RAIL	-----		
TRAVELED WAY	-----		
RAILROAD	-----		
RETAINING WALL	-----		
BASE OR SURVEY LINE	-----		
CULVERT	-----		
DROP INLET	-----		
TROLLEY POLE	-----		
POWER POLE	-----		
TELEPHONE POLE	-----		
TREES	-----		
HEDGE	-----		

RECOMMENDED \_\_\_\_\_  
STATE ENGINEER  
APPROVED \_\_\_\_\_  
GOVERNOR  
SUBMITTED \_\_\_\_\_  
STATE HIGHWAY COMMISSIONER

RECOMMENDED \_\_\_\_\_  
DISTRICT ENGINEER  
BUREAU OF PUBLIC ROADS  
RECOMMENDED FOR APPROVAL \_\_\_\_\_  
CHIEF ENGINEER - BUREAU OF PUBLIC ROADS  
APPROVED \_\_\_\_\_  
DIRECTOR - BUREAU OF PUBLIC ROADS

Series F No. 1114  
Sheet 10

DIST. #9 PLANS