

PLAN AND PROFILE
 OF
 PROPOSED IMPROVEMENT
 AT
 ELY CROSSING

TOWN OF THETFORD

1927

Route: US 5

Project: Ely, Xing

Pin # 99R382

MP 26.73-6.8

RIGHT-OF-WAY DIVISION

TOWN FILE

PERPETUAL


Rte
 Town of US 5

(To Be Returned To R.O.W. Division)

TYPICAL SECTION

GRAVEL

ITEM NO 20A

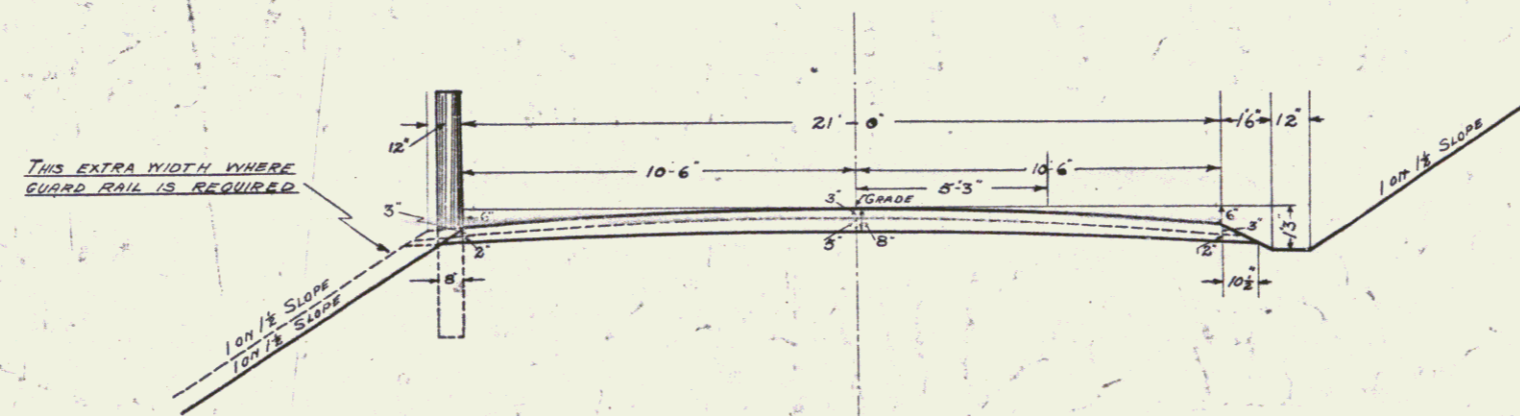

NORMAL SECTION G1
 GRAVEL SURFACE COURSE

AREAS

3" SURFACE COURSE OF GRAVEL 5.36 SQ FT
 2'-5" BOTTOM COURSE OF GRAVEL 2.21 SQ FT

1/1/27

Ely Crossing
 The Ford

SCALES	
PLAN	1" = 50'
PROFILE (HORZ)	1" = 50 FT
PROFILE (VERT)	1" = 10 FT
CROSS SECTIONS (HORZ)	1" = 10 FT
CROSS SECTIONS (VERT)	1" = 10 FT

Surveyed by	G.H. COOKE
Designed by	H.E. SARGENT
Drawn by	S.W. COLEMAN
Traced by	S.W. COLEMAN
Checked by	
Series	No. Filed
	Sheet 1 of 3 Sheets

DIST. # 4 PLANS 1