

PLAN AND PROFILE  
 OF  
 PROPOSED IMPROVEMENT  
 AT  
 ELY CROSSING

TOWN OF THETFORD

1927

Route: US 5

Project: Ely, Xing

Pin # 99R382

MP 26.73-6.8

RIGHT-OF-WAY DIVISION

TOWN FILE

PERPETUAL


Rte  
 Town of US 5

(To Be Returned To R.O.W. Division)

TYPICAL SECTION

GRAVEL

ITEM NO 20A

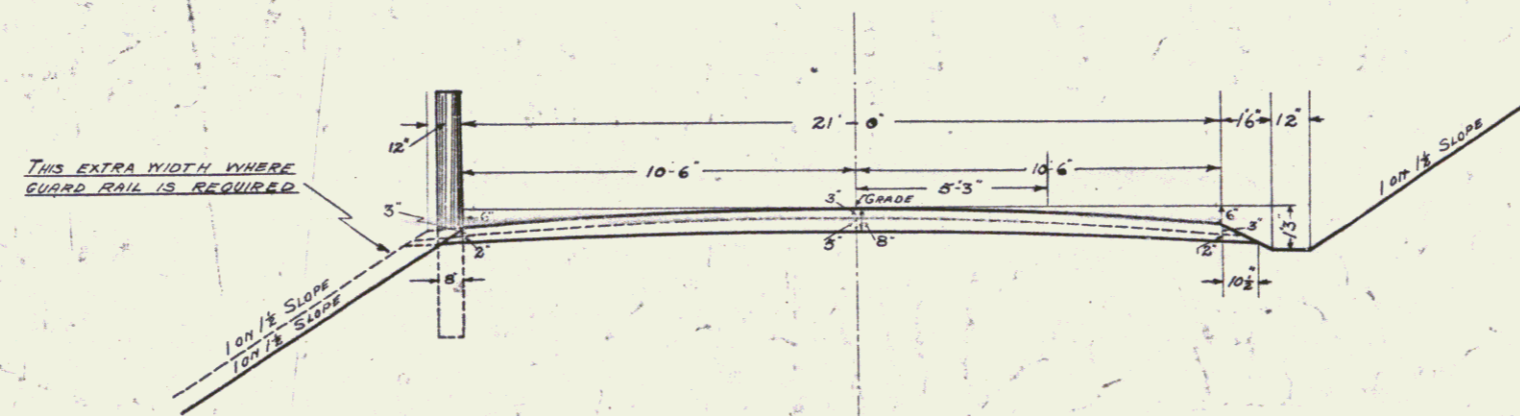

NORMAL SECTION G1  
 GRAVEL SURFACE COURSE

AREAS

3" SURFACE COURSE OF GRAVEL 536 SQFT  
 2'-5" BOTTOM COURSE OF GRAVEL 221 SQFT

1/1/27

Ely Crossing  
 The Ford

SCALES	
PLAN	1" = 50'
PROFILE (HORZ)	1" = 50'
PROFILE (VERT)	1" = 10'
CROSS SECTIONS (HORZ)	1" = 10'
CROSS SECTIONS (VERT)	1" = 1'

Surveyed by	G.H. COOKE
Designed by	H.E. SARGENT
Drawn by	S.W. COLEMAN
Traced by	S.W. COLEMAN
Checked by	
Series	No. Filed
	Sheet 1 of 3 Sheets

DIST. # 4 PLANS 1

