


MINISTRY OF TRANSPORT
STATE HIGHWAY DEPARTMENT


PLAN AND PROFILE OF PROPOSED
STATE HIGHWAY

TOWNS OF SWANTON - HIGHGATE

ST. BARNABAS ROAD
BEGINNING 1200 FT SOUTH OF THE SWANTON VILLAGE LINE
AND EXTENDING NORTHEASTWARD
TO THE BEGINNING OF Rte 124.

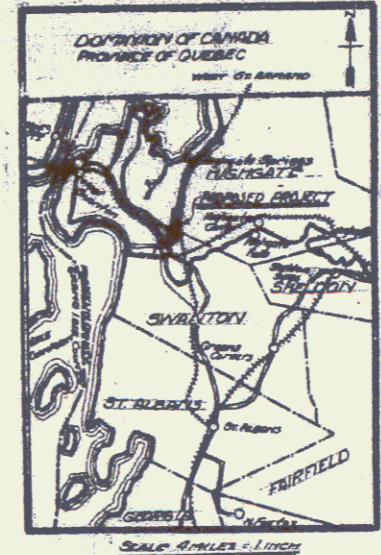

1	PLAN AND PROFILE	STA. 0+00 - 10+00
2	"	"
3	"	"
4	"	"
5	"	"
6	"	"
7	"	"
8	"	"
9	CROSS SECTIONS	STA. 0+00 - 00+00

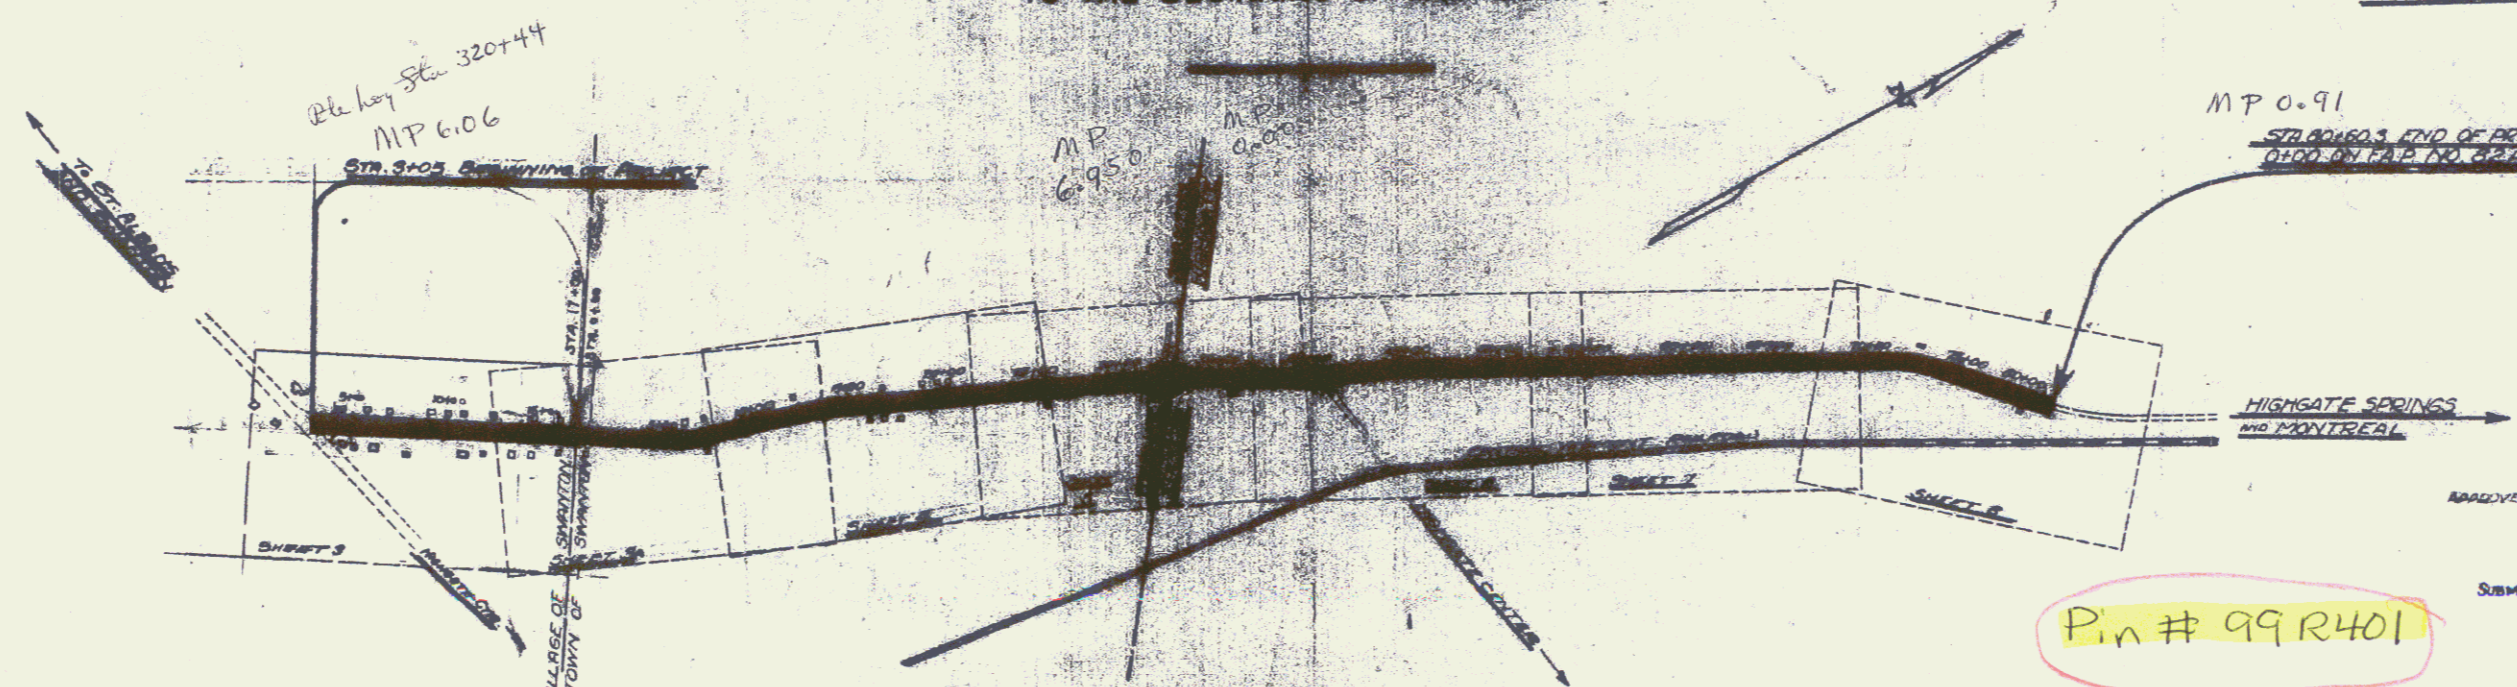

CONVENTIONAL SIGNS

COUNTY LINE	-----	GROUND ELEVATION	-----
TOWN LINE	-----	GRADE ELEVATION	-----
FENCE LINE	-----		
STONE WALL	-----		
UNFENCED PROPERTY	-----		
GUARD RAIL	-----		
TRAVELED WAY	-----		
RAILROAD	-----		
RETAINING WALL	-----		
CENTER LINE	-----		
SURVEY LINE	-----		

PIN # 99R401

Rte 124

Project No. F.A.P. 82B


APPROVED: *[Signature]*
CHIEF ENGINEER
SUBMITTED BY ORDER OF THE STATE HIGHWAY DEPARTMENT
[Signature]
COMMISSIONER OF HIGHWAYS

PLAN SCALE 1" = 100 FT
PROFILE SCALE 1" = 10 FT
CROSS SECTIONS 1" = 8 FT
THESE PLANS SUBJECT TO SUCH REVISIONS AS MAY BE REQUIRED BY THE ENGINEER IN CHARGE OF THE CASE AT HIS OFFICE.

FED. ROAD DIST. NO.	STATE	FED. AID PROJ. NO.	FED. AID YEAR	SHEET NO.	TOTAL SHEETS
5	VT	68	1957	27	27



Sta	Right	Length
36 4457 to 4181	10100	247
- 5184	- 10100	16 "
36 4457 to 4181	10100	247
- 5184	- 10100	16 "

Sta	Right	Length
36 4457 to 4181	10100	247
- 5184	- 10100	16 "

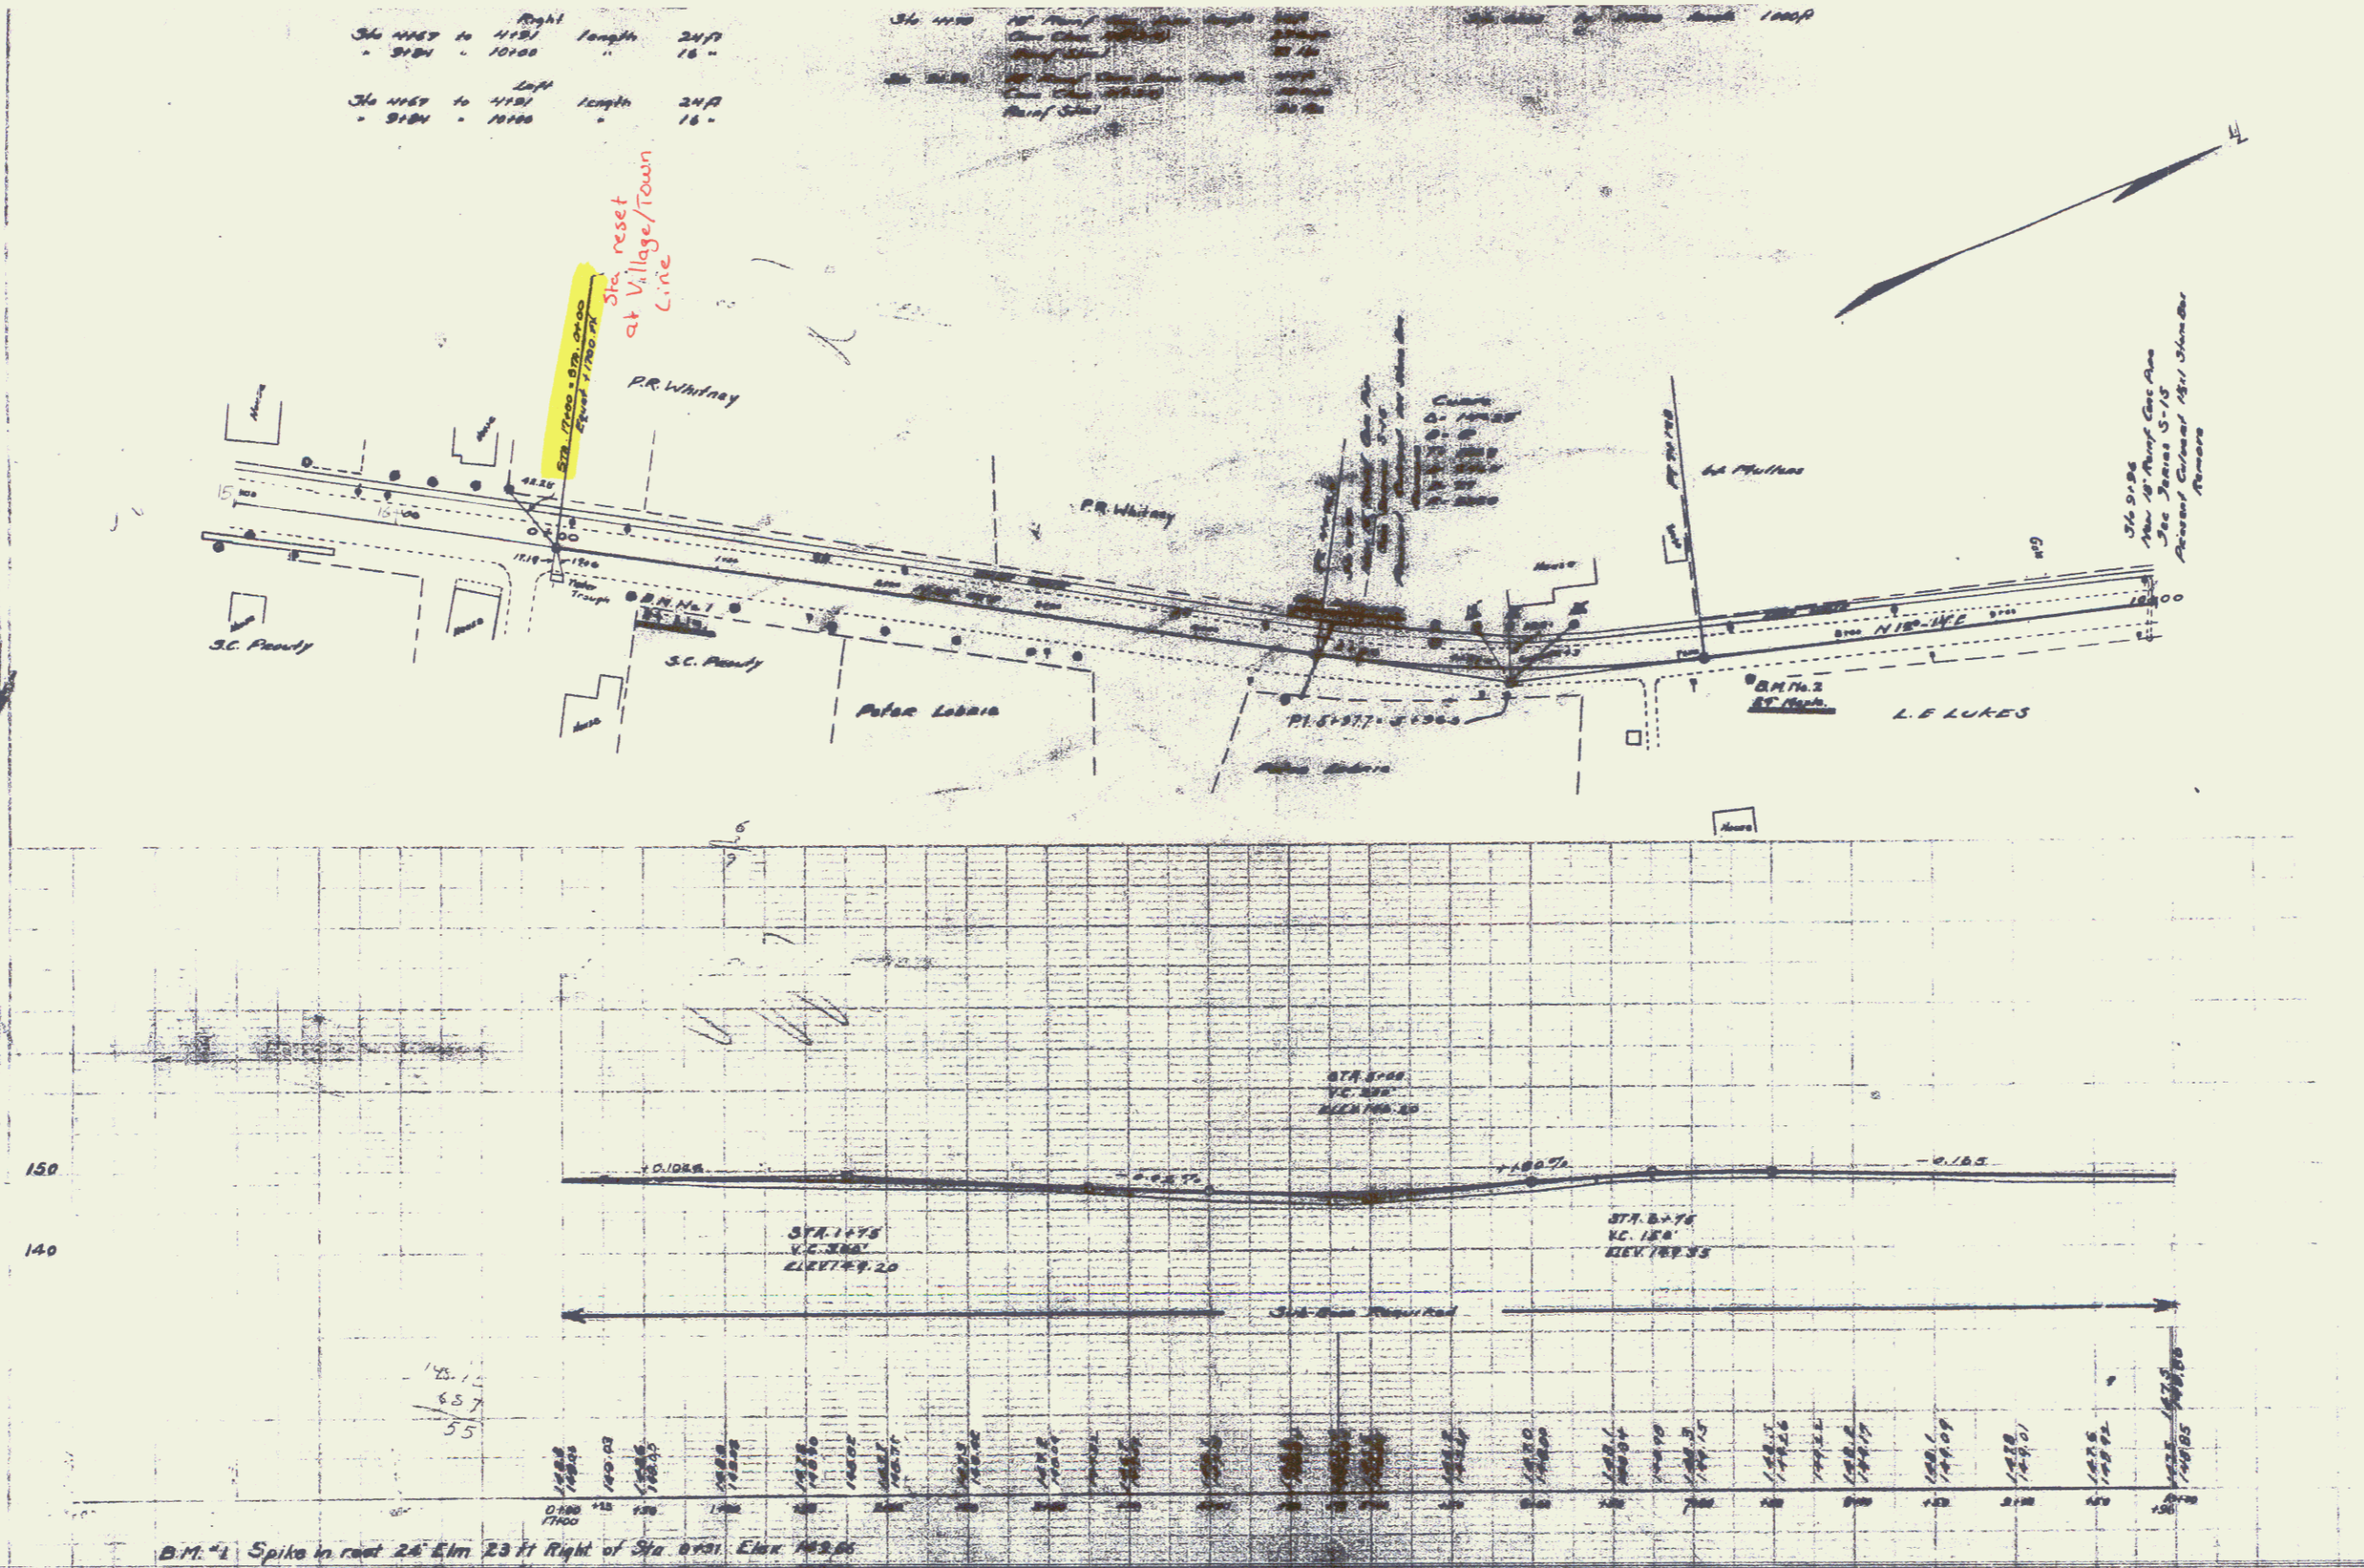

B.M. 1 Spikes in road 26' from 23' Right of Sta 4181 Elev 143.85

FILE NO.	STATE	FLYING	FOCAL	DATE	SCALE
10	VT	1927	1927	1927	1/2"

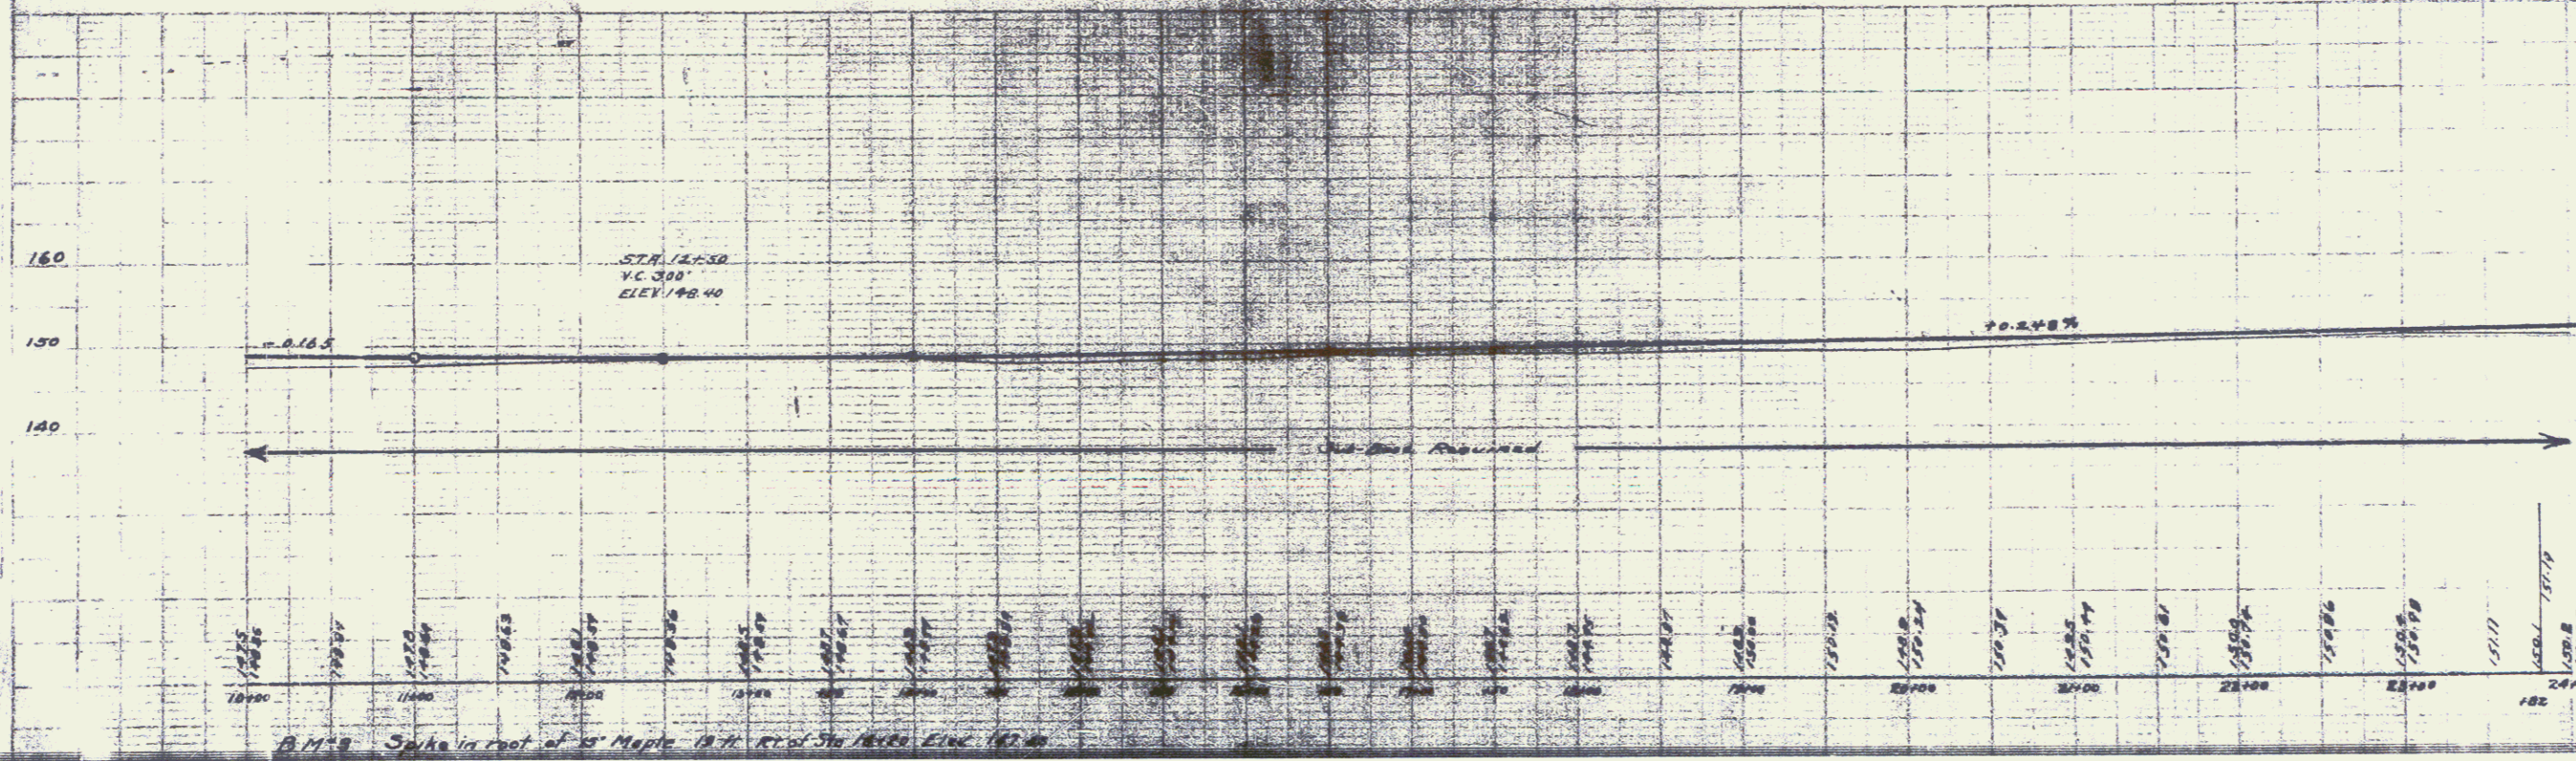
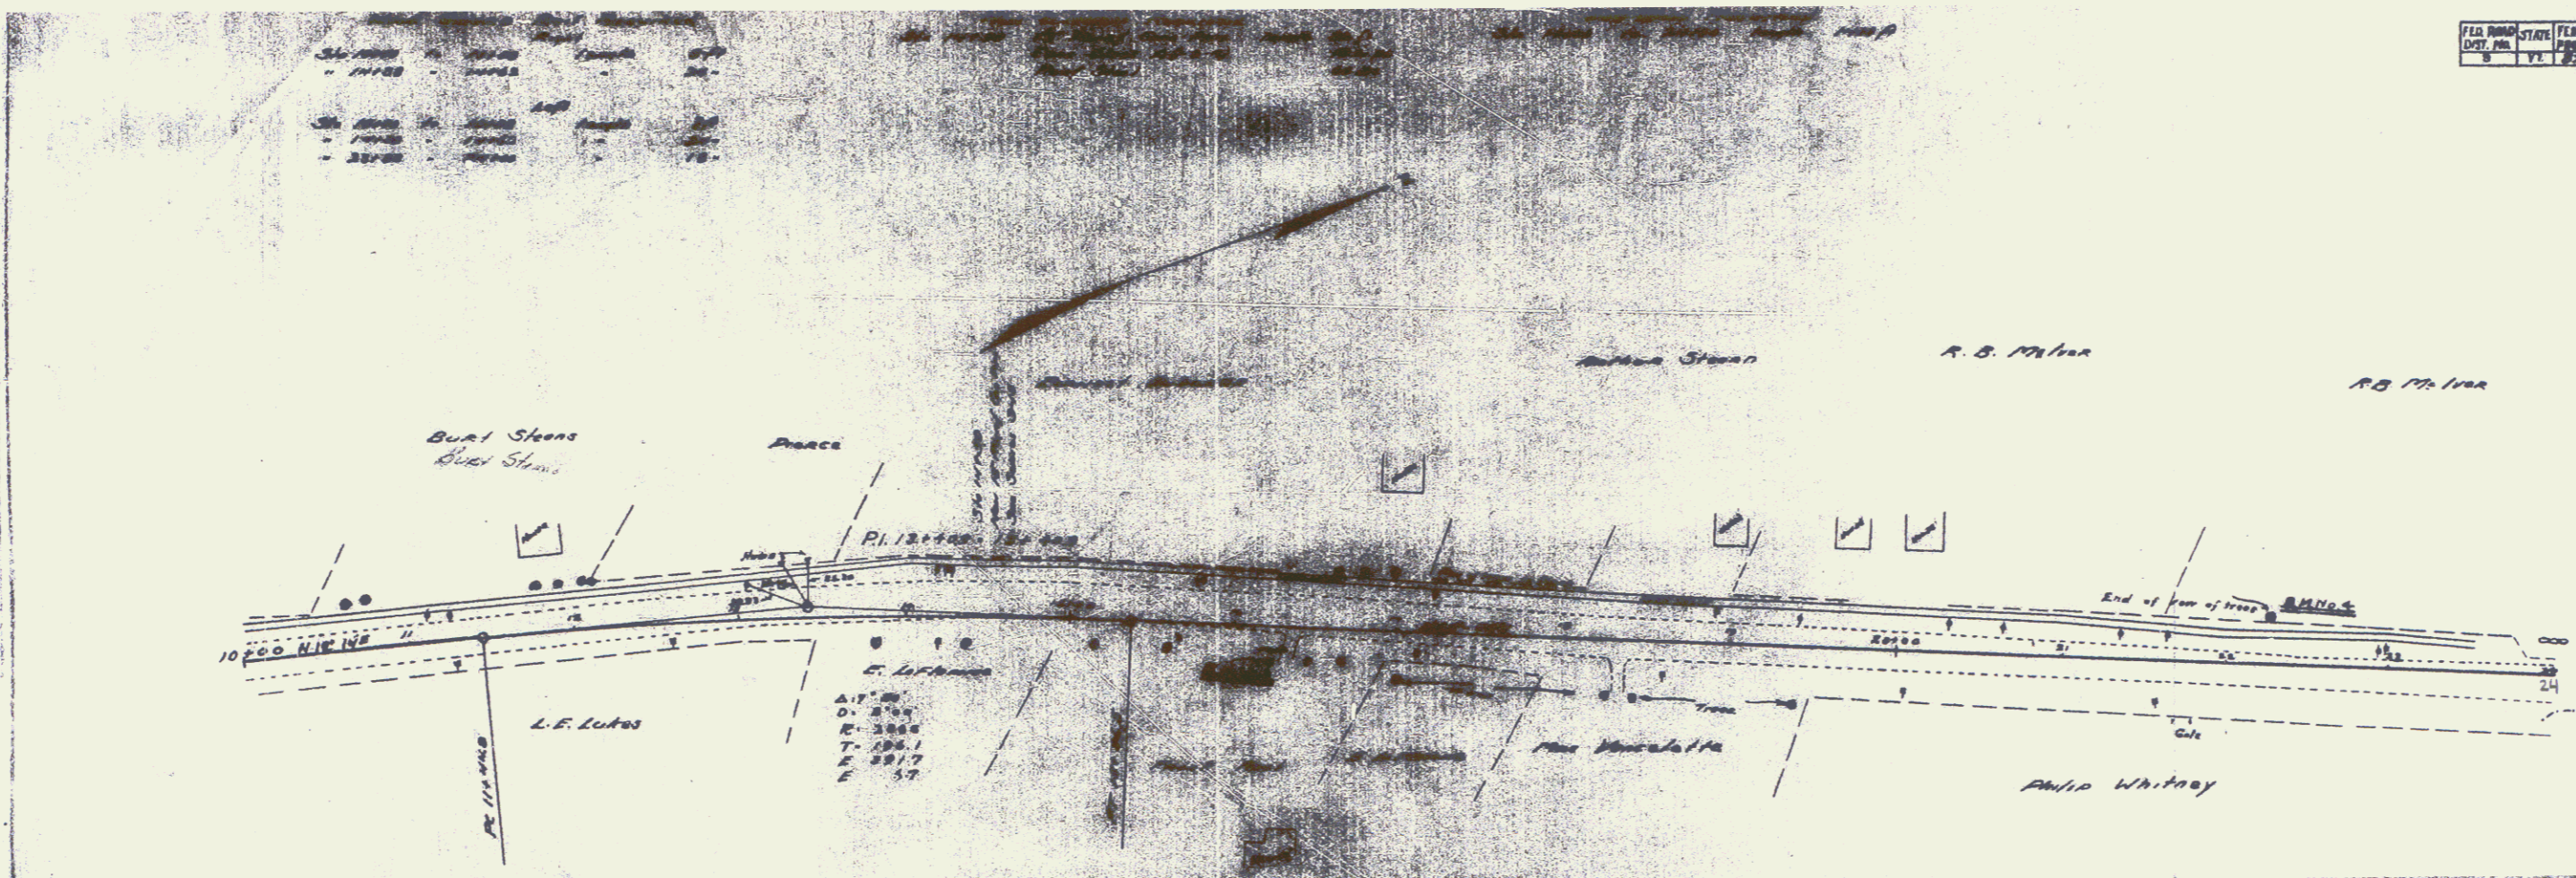


PLAN
 1/2" = 100'
 1/4" = 50'

PROFILE
 1/4" = 10'

FIELD NO.	DATE	FILE NO.	SCALE	SHEET NO.	TOTAL SHEETS
5	10-28-57	1000	1" = 100'	1	1

Wood Guard Rail Required				New Concrete Retaining Wall				Sub-Base Required			
Sta 24+15	to	24+30	Length 15 ft	Sta 24+25	to	24+35	Length 10 ft	Sta 24+25	to	24+35	Length 10 ft
" 24+15	"	24+30	" "	" 24+25	"	24+35	" "	" 24+25	"	24+35	" "
Sta 24+30	to	24+35	Length 5 ft	Sta 24+35	to	24+40	Length 5 ft	Sta 24+35	to	24+40	Length 5 ft
" 24+30	"	24+35	" "	" 24+35	"	24+40	" "	" 24+35	"	24+40	" "

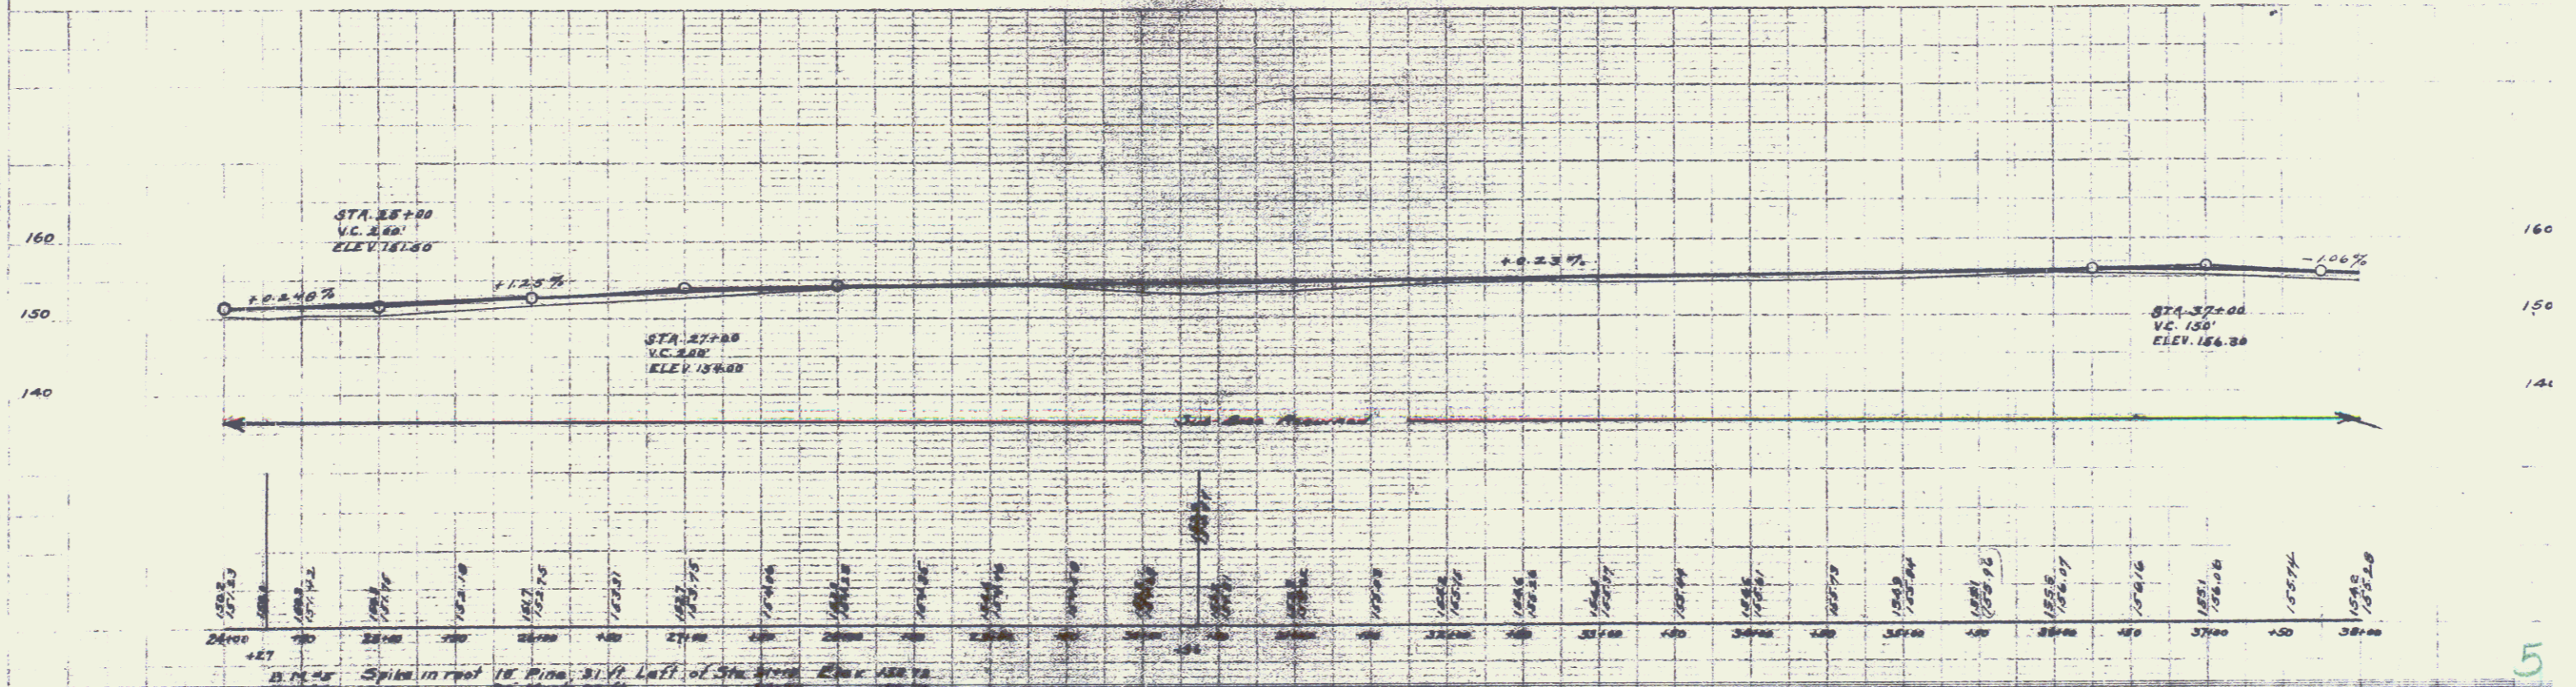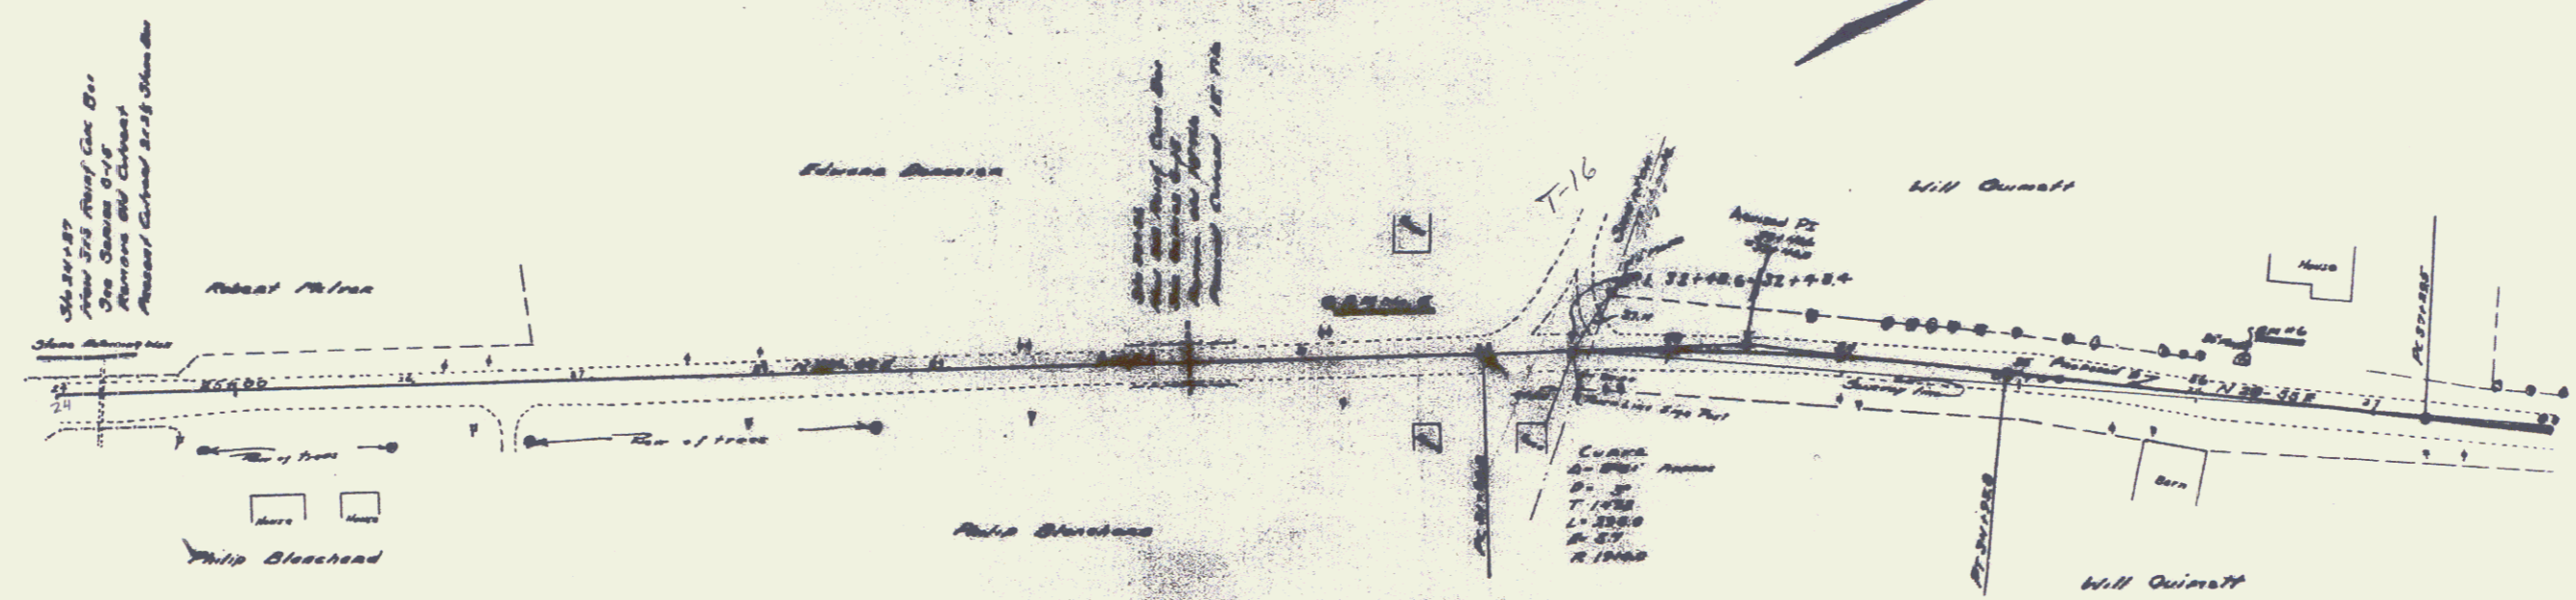

Wood Guard Rail Required

Sta	Left	Right	Sample	24 ft
38+70	38+70	38+70		24
38+80	38+80	38+80		24
38+90	38+90	38+90		24


Sub-Grade Required

Sta	Left	Right	Sample	24 ft
38+70	38+70	38+70		24
38+80	38+80	38+80		24
38+90	38+90	38+90		24

Sub-Grade Required
38+70 to 38+90 Sample 1600 ft

FILE NO.	DATE	BY	SCALE	SHEET NO.	TOTAL SHEETS
9	11	11	11	6	11

1/4" = 100'
 1/8" = 50'
 1/16" = 25'

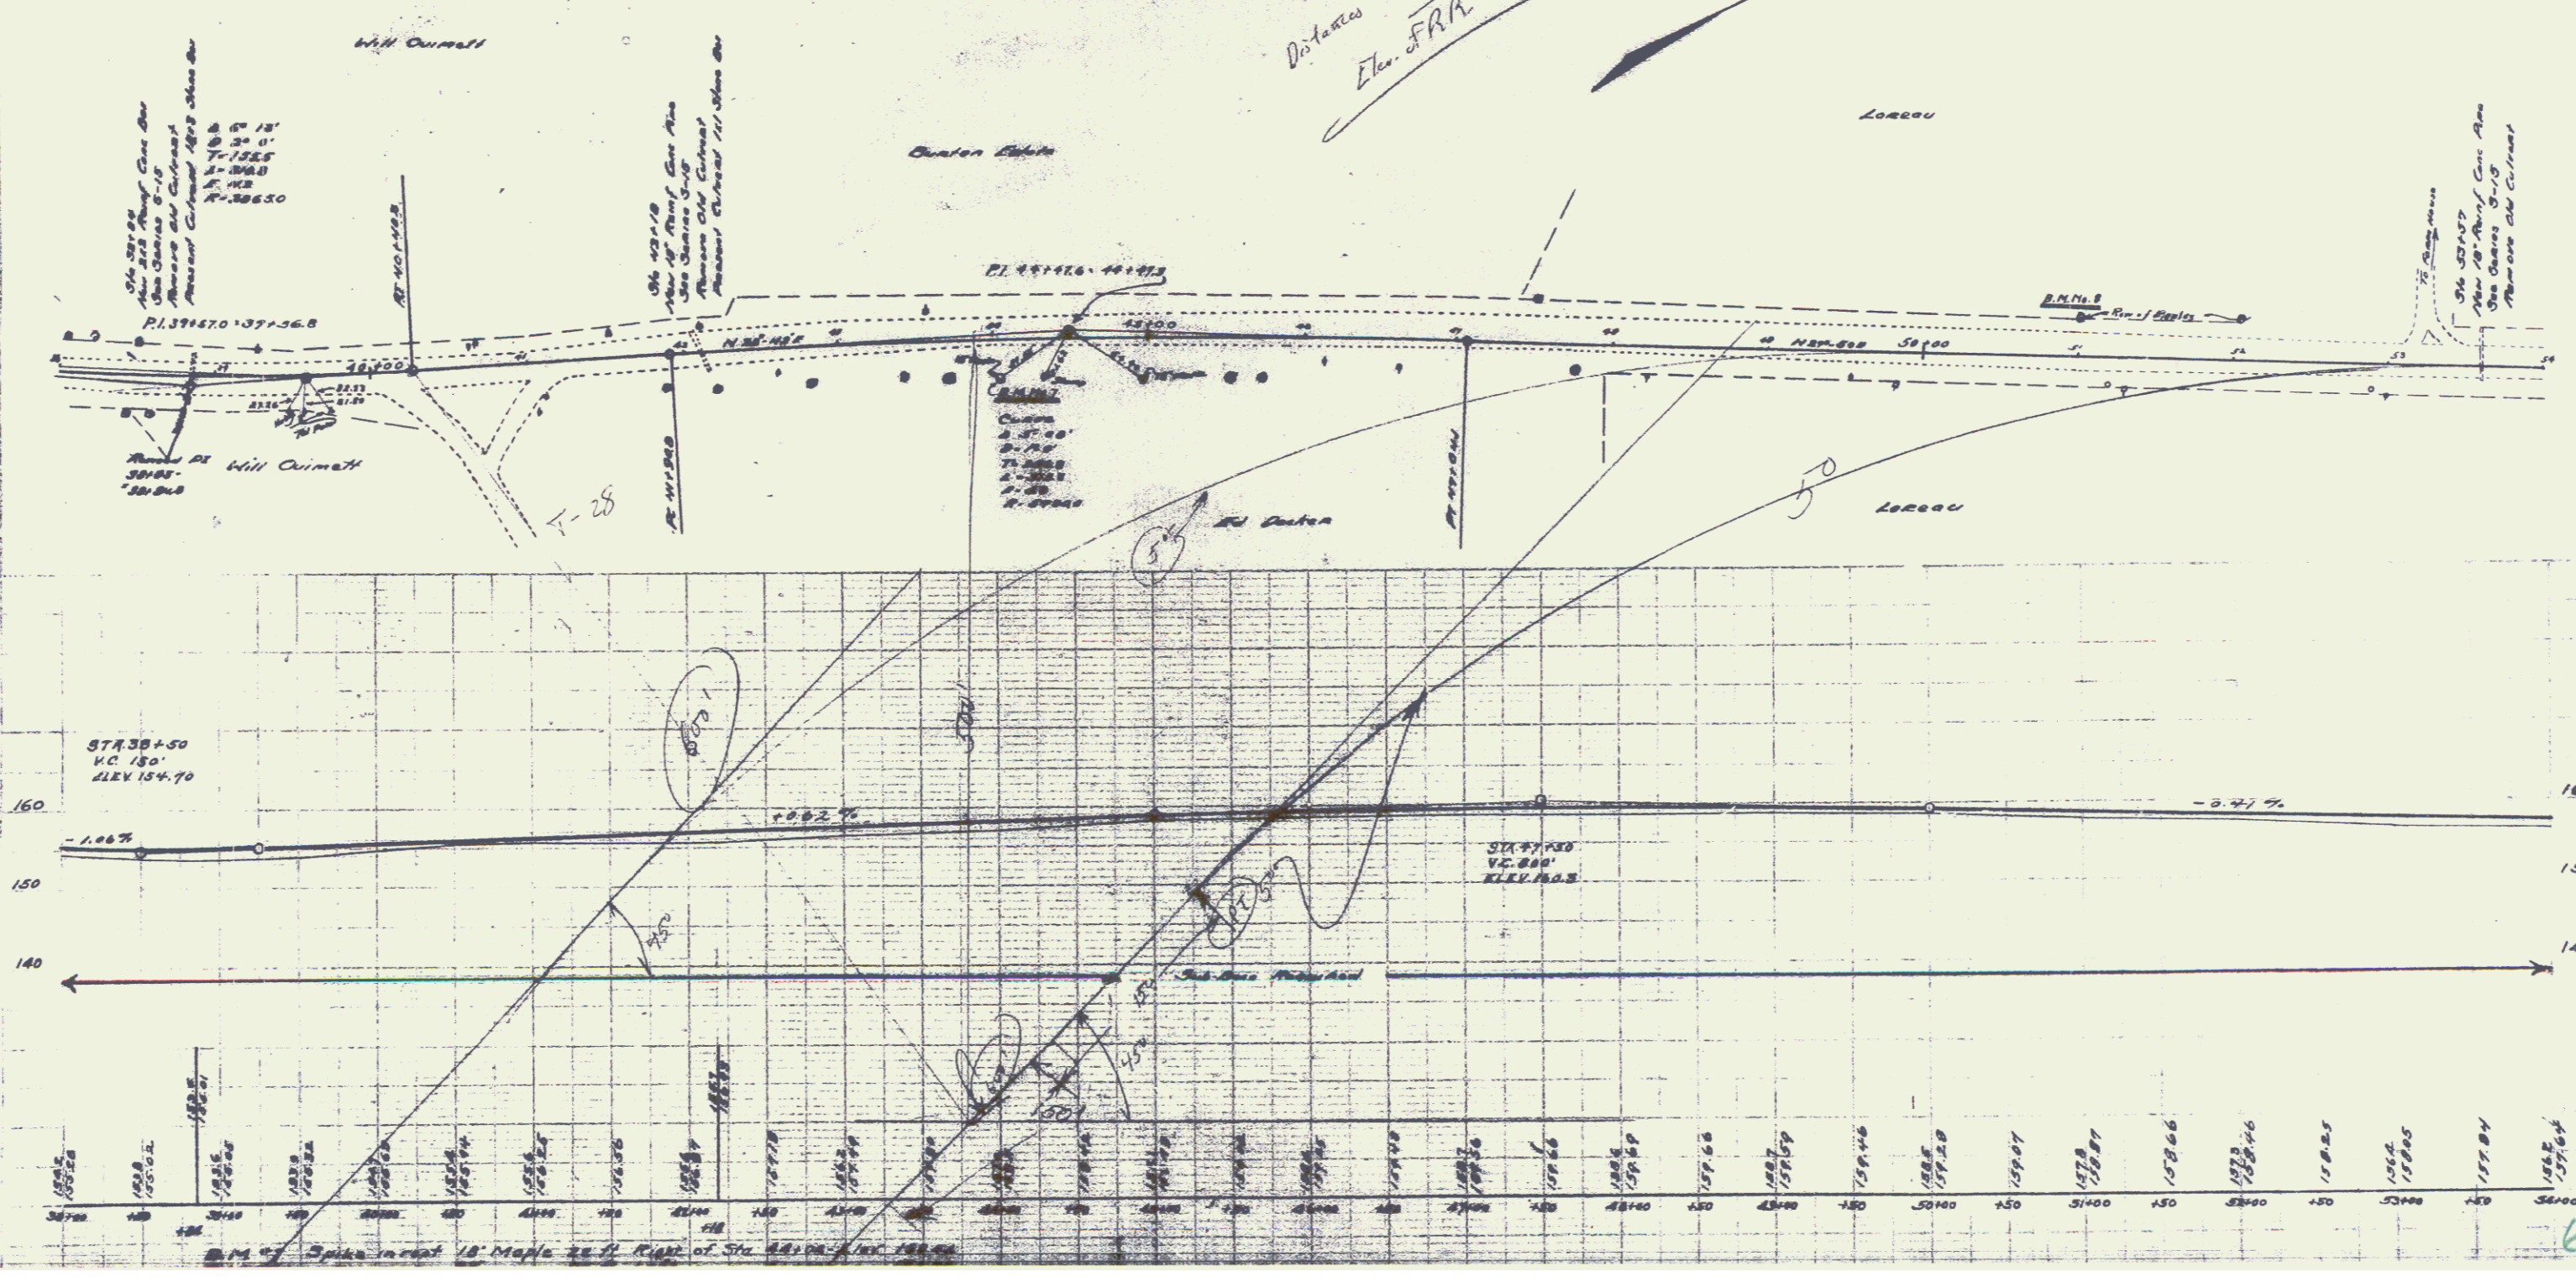

ED. NO.	DATE	FILE NO.	SCALE	SHEET NO.	TOTAL SHEETS
9	VE 1	82.2	7500'	17	27

