

INDEX OF SHEETS

SHEET NO.	TITLE PAGE
1	TITLE PAGE
2	TYPICAL CROSS-SECTION OF IMPROVEMENT
3	DETAILS OF CONSTRUCTION
4	PLAN AND PROFILE SHEETS STA. 10+00 - 10+13.2
18	STANDARD STRUCTURE SHEET 3-20 PIPE CULVERTS
19	STANDARD STRUCTURE SHEET 3-21 BOX CULVERTS
20	STANDARD STRUCTURE SHEET 3-22 GUARD RAIL ETC.
21	STANDARD CULVERT SHEET 5-C-1 CULVERTS OVER 5 FT SPAN
22	BRIDGE - STA. 10+15 - 10' X 20' REINF. CONCRETE BOX CULVERT
23	CROSS SECTION SHEETS

FED. ROAD DIST. NO.	STATE	CLASS.	FILE NO.	SHEET NO.	TOTAL SHEETS
9	VT.	RD. C	102-C	1	40

STATE OF VERMONT
STATE HIGHWAY DEPARTMENT



PLAN AND PROFILE OF PROPOSED
STATE HIGHWAY
STATE FEDERAL AID PROJECT

TOWN OF COLCHESTER **Pin # 99R414**

BURLINGTON-ST. ALBANS ROAD

FROM THE WINOOSKI CITY LINE, NORTH 3.569 MILES
TO THE BEGINNING OF F.A.P. 102-A

LENGTH OF PROJECT 18,846.7 FT = 3.569 MILES

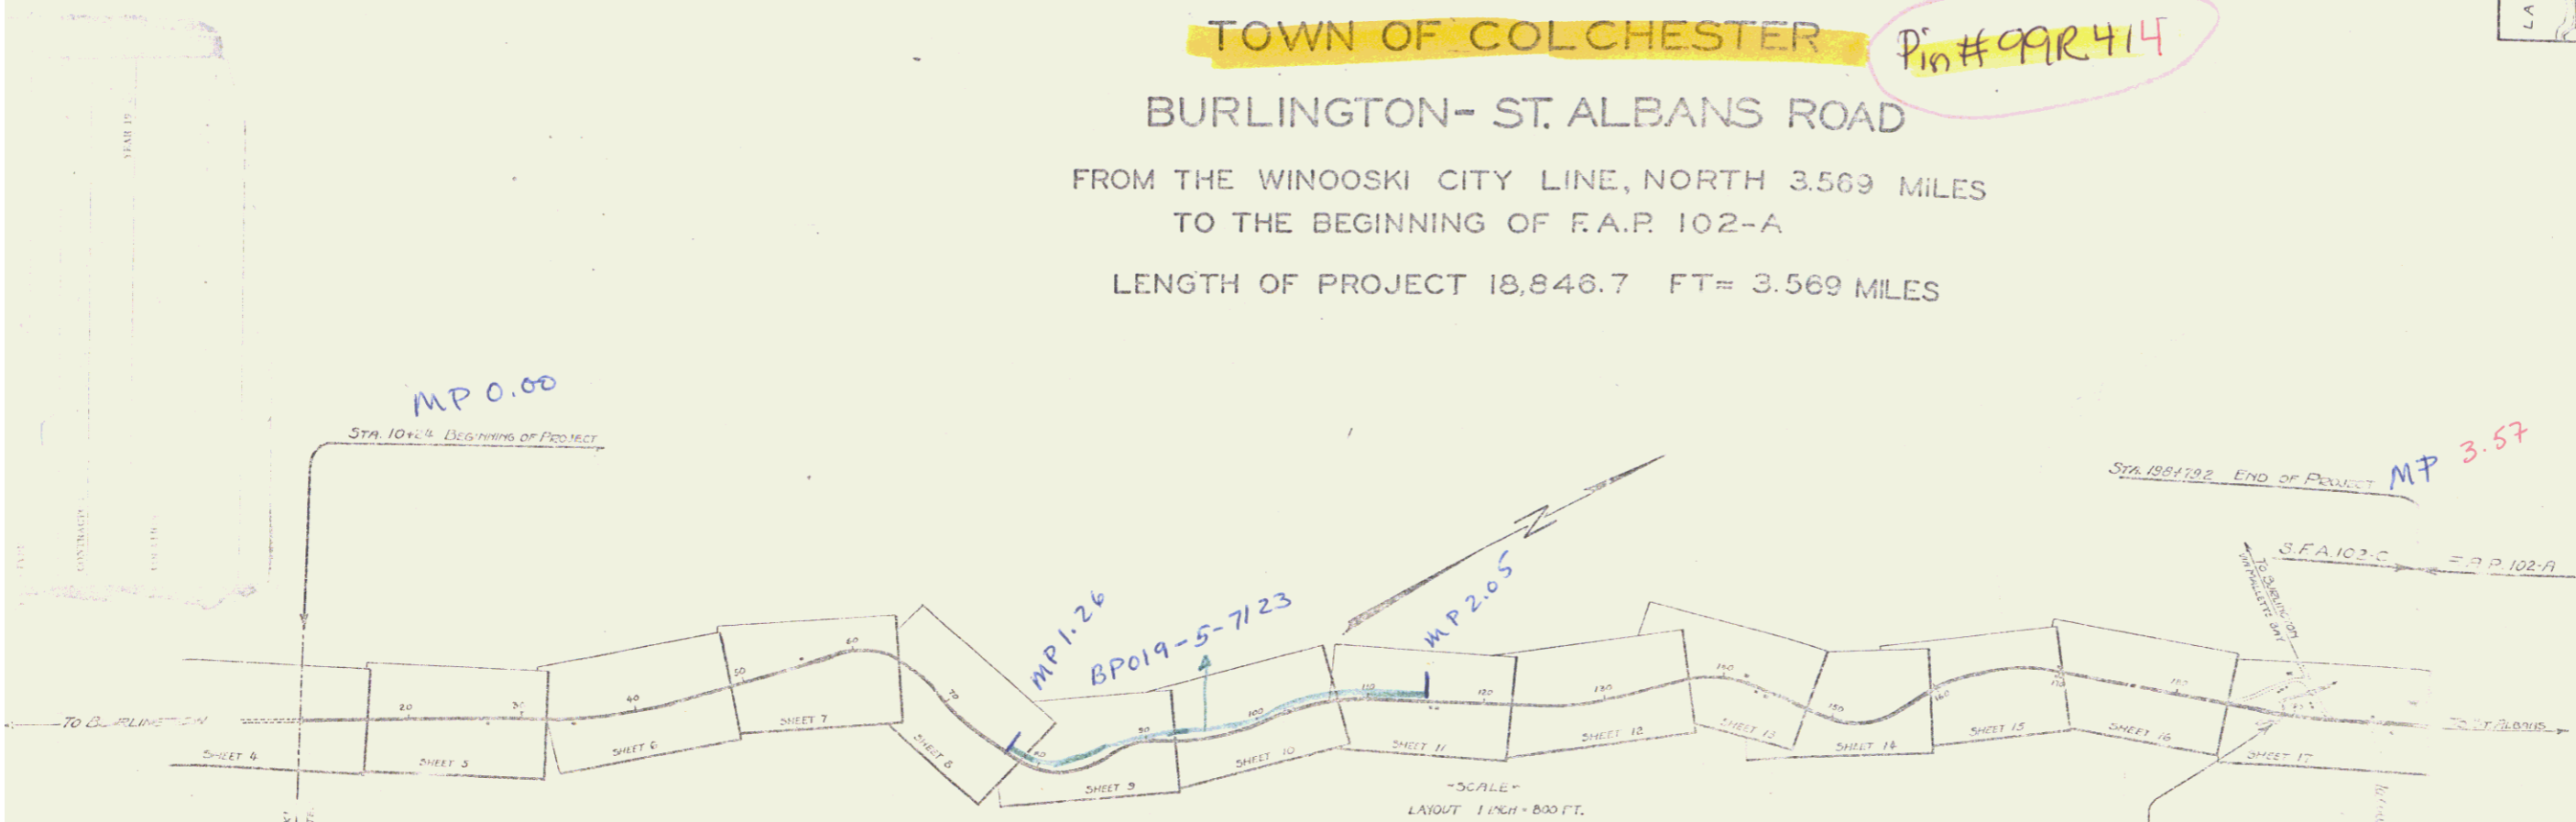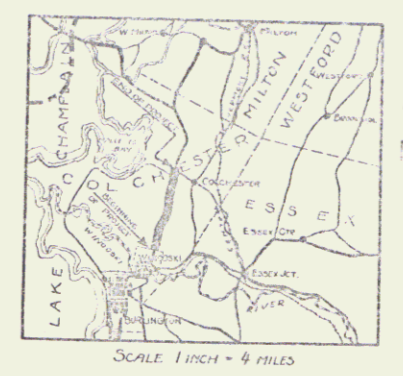

CONVENTIONAL SIGNS

COUNTY LINE	GROUND ELEVATION
TOWN LINE	GRADE ELEVATION
FENCE LINE	
STONE WALL	
UNFENCED PROPERTY	
GUARD RAIL	
TRAVELED WAY	
RAILROAD	
RETRAILING WAY	
CENTER LINE	
SURVEY LINE	
CHIMNEY	
POLE	
POWER POLE	
TELEPHONE POLE	
TREE	
REDGE	

CURVE DATA	
DEFLECTION ANGLE	Δ
DEGREE OF CURVE	D
RADIUS OF CURVE	R
TANGENT DISTANCE	T
LENGTH OF CURVE	L
EXTERNAL DISTANCE	E
POINT OF INTERSECTION	P. I.
POINT OF CURVE	P. C.
POINT OF TANGENT	P. T.
POINT ON TANGENT	P. O. T.

SCALES
PLAN 1 INCH = 50 FT
PROFILE HORIZ. 1 INCH = 50 FT
VERT. 1 INCH = 10 FT
CROSS SECTIONS 1 INCH = 5 FT

STA. 10+37.5
CONSTRUCT 10' X 20'
BOX CONCRETE BOX CULVERT
SEE SHEET 23 FOR
DETAILS OF CONSTRUCTION

APPROVED: JAN 21 1930
H. E. Jenkins
SUBMITTED BY ORDER OF THE STATE HIGHWAY DEPARTMENT

Project No. **ST. 102-C**

This project to be constructed in accordance with Standard Road and Bridge Specifications for 1930.
These plans are subject to such revisions as may be required by the Chief Engineer.

RECOMMENDED FOR APPROVAL
DISTRICT ENGINEER
BUREAU OF PUBLIC ROADS
RECOMMENDED FOR APPROVAL
CHIEF ENGINEER
PORTAL OF PUBLIC ROADS
APPROVED
DISTRICT ENGINEER

COMPLETED - JAN 21 1930
SERIES SFA No 102C FILED
SHEET 1 OF 43

STEARNS R. JENKINS

Rte 102-C