

INDEX OF SHEETS

SHEET NO	1	TITLE PAGE
"	2	TYPICAL CROSS-SECTION OF IMPROVEMENT
"	3	BANKING AND WIDENING TABLES
"	4-6	PLAN AND PROFILE STA.
BRIDGE	7	SUPERSTRUCTURE DETAILS
	8	ABUTMENT #1
	9	ABUTMENT #2
	10	PIERS #1, #2, #3
"	11	SUPERSTRUCTURE
"	12	SLAB SHEW END
"	13	PIAST PLATE
OVERPASS	14	ABUTMENT #1
	15	ABUTMENT #2
	16	PIER #1
	17	PIER #2
"	18	SB-5C SINGLE STRAIGHT CABLE RAIL
"	19	SB-11 BARRICADES
"	20	SB-20, 5103, 5105, 5106, 5108, 5109, 5112, & GENERAL NOTES
"	21	SB-21, 5115, 5116, 5117, & 5118
"	22	S28, PIPE CULVERTS
"	23	S30, GUARD RAIL & UNDERDRAIN
"	24	S31, BOUNDARY MARKERS
"	25-40	CROSS-SECTIONS

STATE OF VERMONT
STATE HIGHWAY DEPARTMENT

PLAN AND PROFILE OF PROPOSED
STATE HIGHWAY

U.S. WORKS PROGRAM GRADE-HIGHWAY PROJECT

TOWN OF WALLINGFORD


Pin# 99R492

Route: US 7
Project: WPGH 756

ON BENNINGTON-RUTLAND ROAD BEGINNING AT A POINT APPROXIMATELY 600 FEET SOUTHEAST OF THE RESIDENCE OF D.A. LEACH AND EXTENDING NORTHEASTERLY 0.534 MILES TO A POINT 200 FEET NORTHEAST OF THE EXISTING GRADE CROSSING.



LENGTH OF BRIDGE	286.0 FEET = 0.054 MILES
" " OVERPASS	222.0 " = 0.042 "
" " ROADWAY	2314.4 " = 0.438 "
" " PROJECT	2822.4 " = 0.534 "

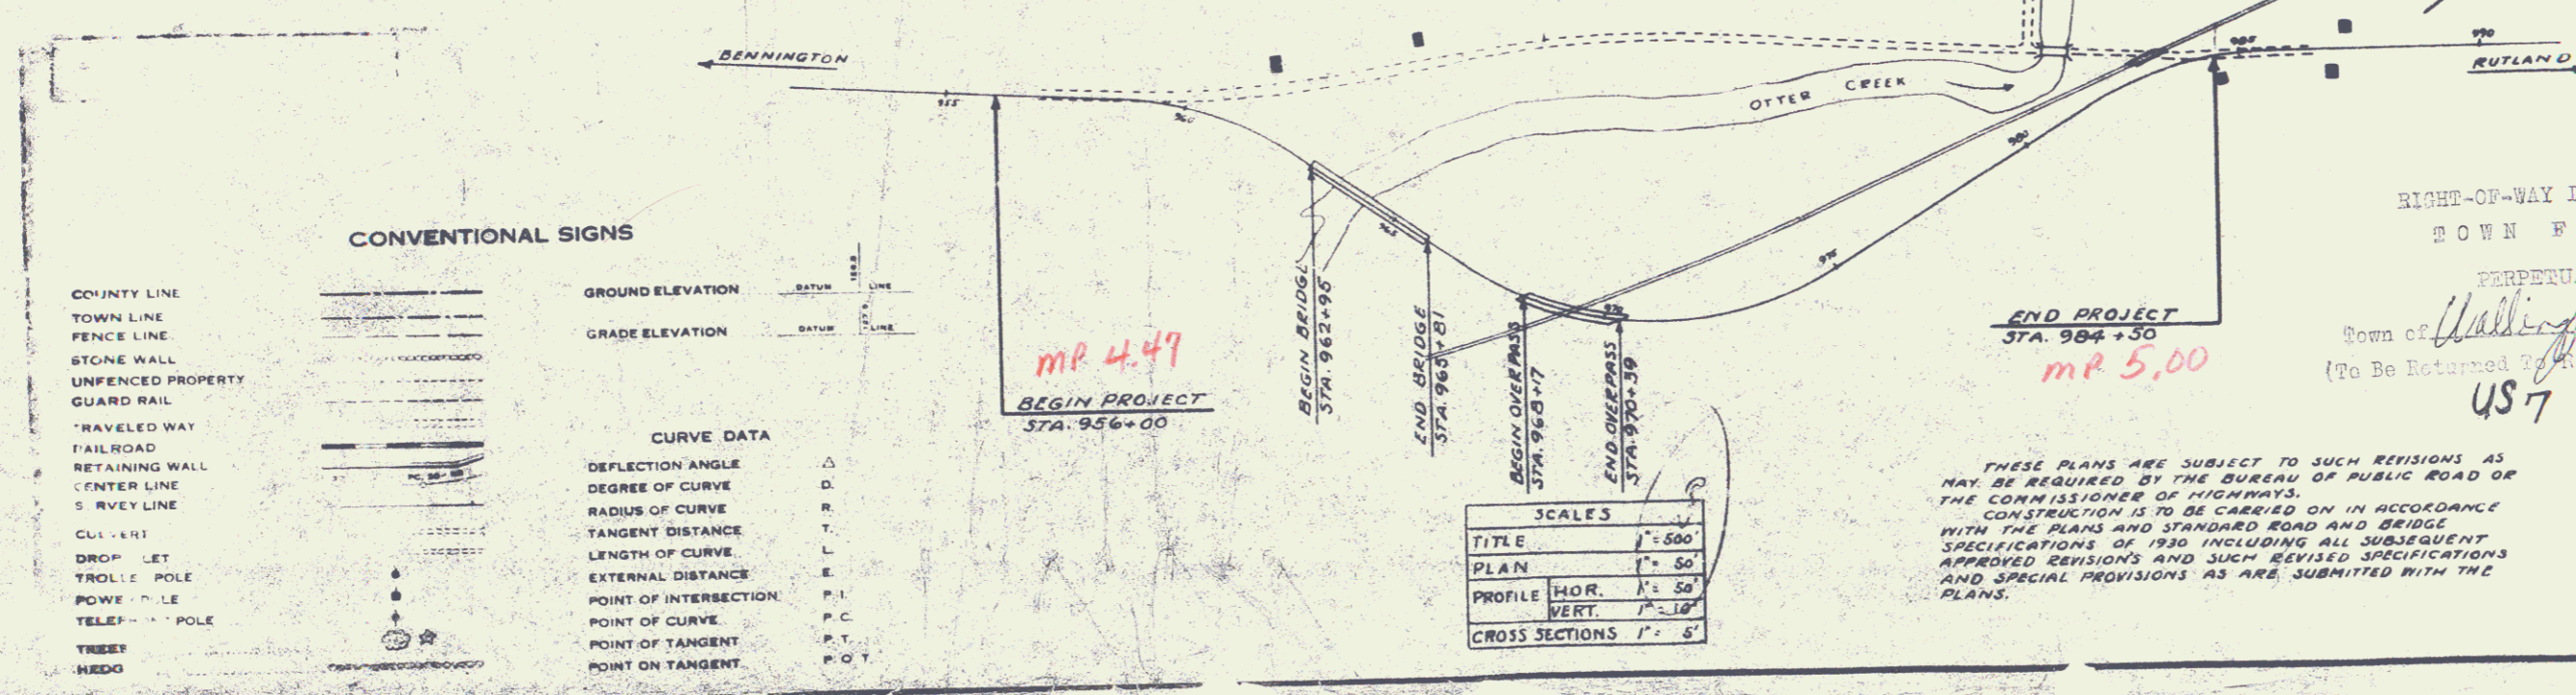

SCALES

TITLE	1" = 500'
PLAN	1" = 50'
PROFILE HOR.	1" = 50'
PROFILE VERT.	1" = 10'
CROSS SECTIONS	1" = 5'

THESE PLANS ARE SUBJECT TO SUCH REVISIONS AS MAY BE REQUIRED BY THE BUREAU OF PUBLIC ROAD OR THE COMMISSIONER OF HIGHWAYS. CONSTRUCTION IS TO BE CARRIED ON IN ACCORDANCE WITH THE PLANS AND STANDARD ROAD AND BRIDGE SPECIFICATIONS OF 1930 INCLUDING ALL SUBSEQUENT APPROVED REVISIONS AND SUCH REVISED SPECIFICATIONS AND SPECIAL PROVISIONS AS ARE SUBMITTED WITH THE PLANS.

RIGHT-OF-WAY DIVISION
TOWN FILE
PERPETUAL
Town of Wallingford
(To Be Returned to R.O.W. Division)
US 7 MP. 4.47 to 5.00

APPROVED
[Signature]
CHIEF ENGINEER
RUTLAND RAILROAD CO.

APPROVED: July 27 1936
[Signature]
SUPERVISOR OF HIGHWAYS

SUBMITTED BY ORDER OF THE STATE HIGHWAY BOARD

RECOMMENDED
[Redacted]
DISTRICT ENGINEER BUREAU OF PUBLIC ROADS

RECOMMENDED FOR APPROVAL:
[Redacted]
CHIEF ENGINEER BUREAU OF PUBLIC ROADS

APPROVED
[Redacted]
DIRECTOR - BUREAU OF PUBLIC ROADS

SERIES # 756 NO. 756 FIELD
SHEET (1) OF 40