


PLAN
 4 Feet
 1" = 40'

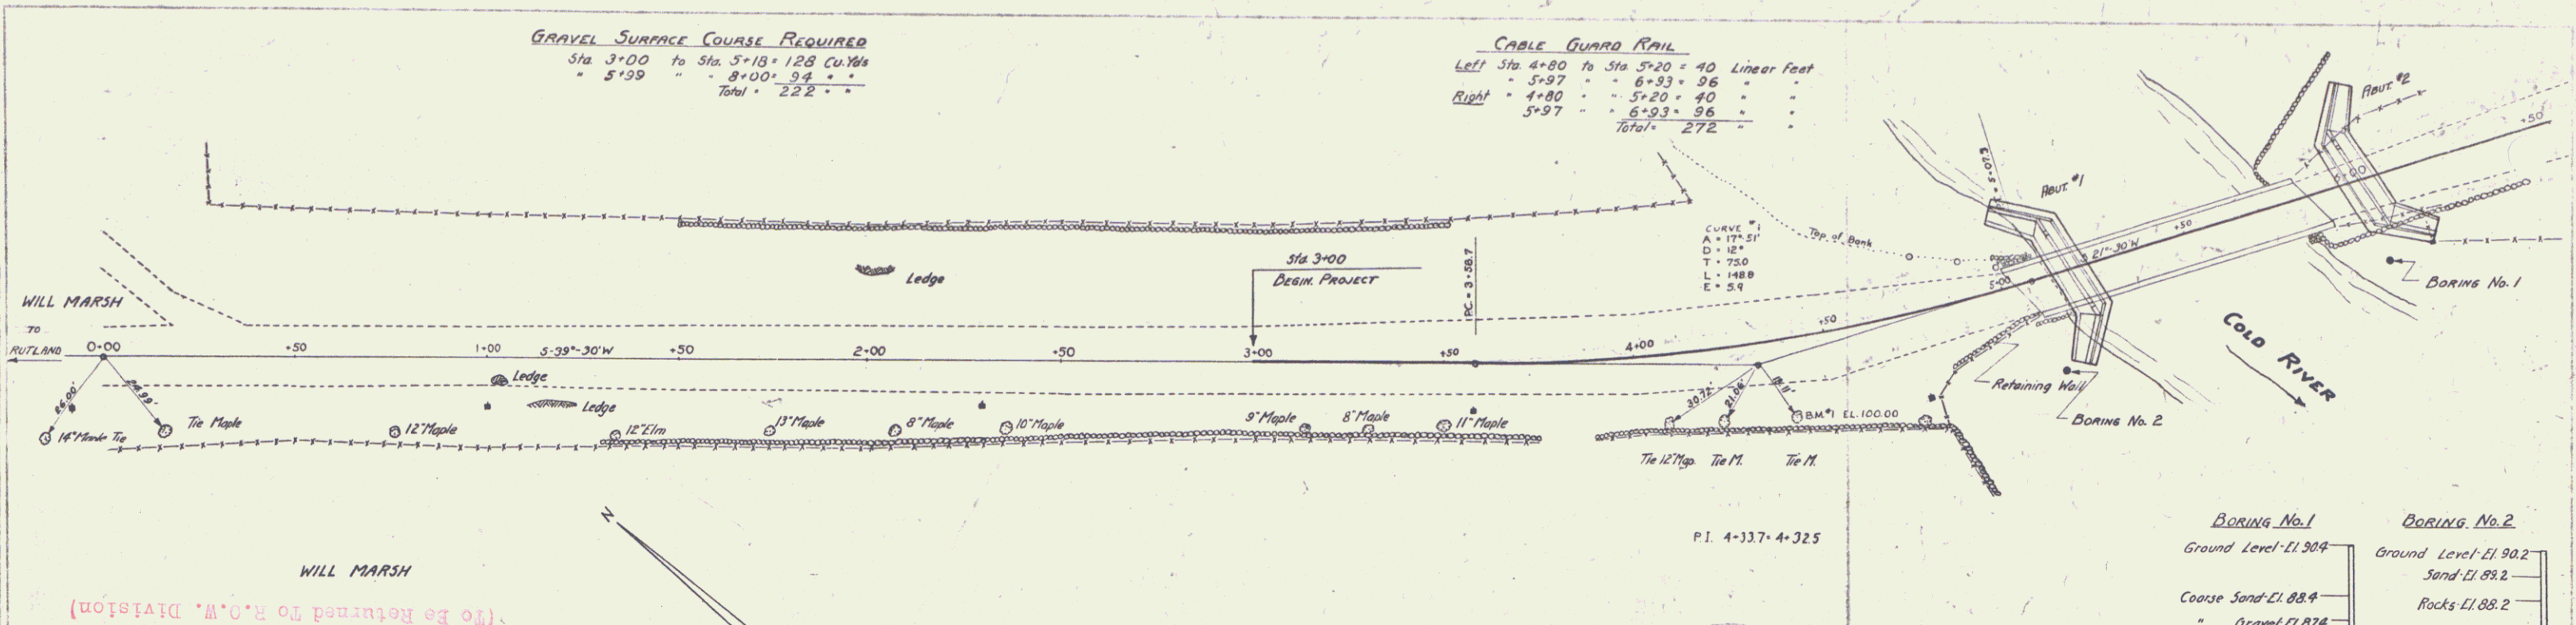


WILL MARSH
 (To Be Returned to R.O.W. Division)
 TOWN OF CLARENDON
 HIGHWAY DIVISION

- INDEX OF SHEETS**
- Sheet No. 1-2 Plan and Profile.
 - 3 Superstructure - Series S.B. No. 18 - No. 77' Span 15" Skew.
 - 4 Typical Details - Series S.B. No. 1.
 - 5 Substructure.
 - 6 Typical Details - Series S.B. No. 2.
 - 7 " " " S.B. No. 2.A.
 - 8-9-10-11 Cross Sections.
 - 12 Typical Section Gravel Surface Course 21' Roadway.
 - 13 522 Standard Structures Series S.No. 22.

SUMMARY OF QUANTITIES

Item 10-11 Common Excavation including Borrow	1150 Cu. Yds.
15 Structure Excavation	275 " "
20 A Gravel Surface Course	222 " "
34 A Concrete Class A (1:1:4)	52 " "
34 B " " D (1:2 1/2: 5) <i>As per on System</i>	272 " "
35 Reinforcing Steel	11,416 Lbs.
36 Steel Superstructure (37,500 sq')	1 Lump Sum
67 Cable Guard Rail	272 Lin. Ft.

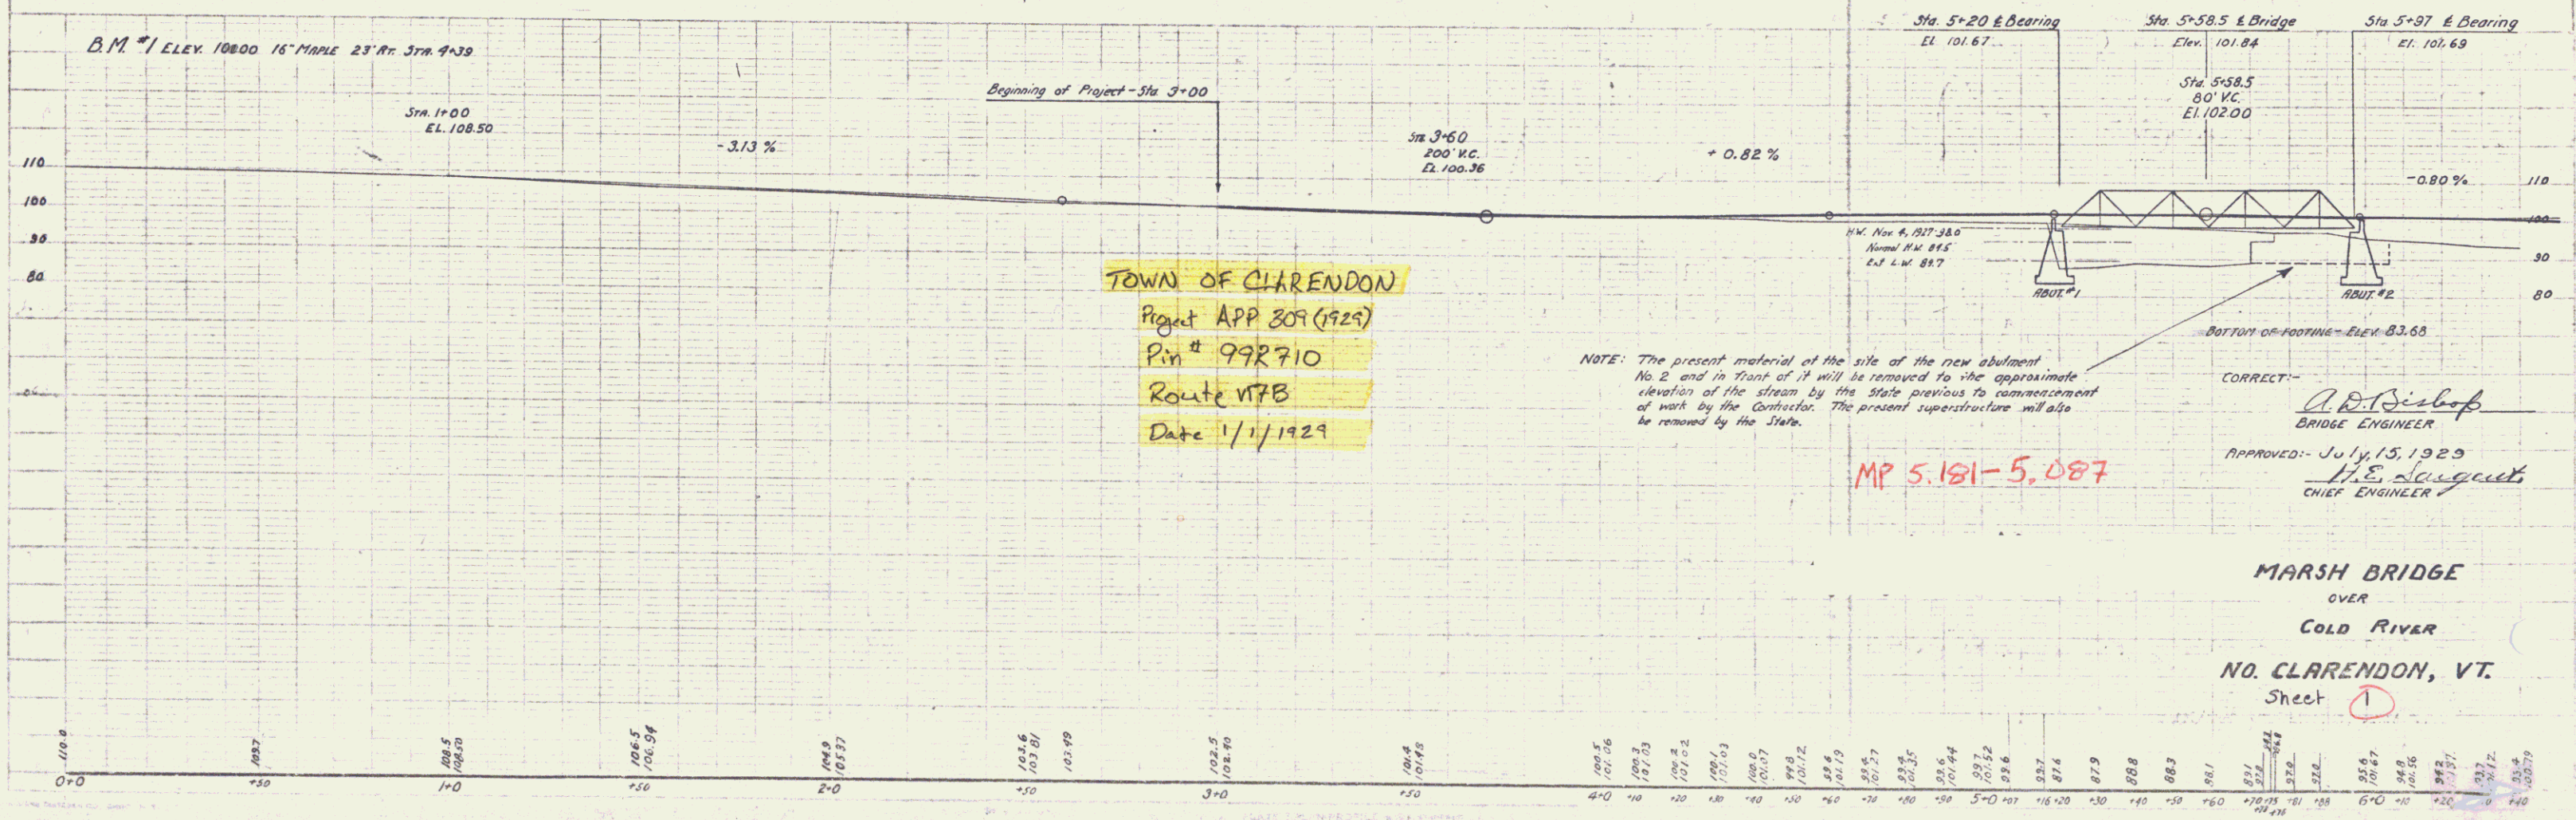

PROFILE
 4 Feet
 1" = 40'