

INDEX OF SHEETS

SHEET NO.	TITLE PAGE
1	TITLE PAGE
2	TYPICAL CROSS-SECTION OF IMPROVEMENT BITUMINOUS CONCRETE PAVEMENT, CLASS 1, ITEM 361-B
3	BANKING AND WIDENING TABLES
4	STANDARD STRUCTURE SHEET S 28 PIPE CULVERTS
5	" " " " S 29 REINFORCED CONCRETE BOX CULVERTS
6	" " " " SCW 2-3 INLETS AND OUTLETS FOR BOX CULVERTS
7	" " " " SC 2-4 STANDARD CULVERT SECTIONS

STANDARD STRUCTURE SHEET APPROVED BY THE CHIEF ENGINEER, VT. DEPARTMENT OF HIGHWAYS
3 28 APRIL 26, 1931

STATE OF VERMONT
STATE HIGHWAY DEPARTMENT

PLAN AND PROFILE OF PROPOSED
STATE HIGHWAY
FEDERAL PROJECT


TOWN OF FAIR HAVEN

Route VT4A


FAIR HAVEN — WHITEHALL N. Y. ROAD
BEGINNING AT A POINT ON ROUTE U. S. 4, 0.655 MILE WESTERLY
OF THE FAIR HAVEN VILLAGE LIMITS AND EXTENDING EASTERLY
0.647 MILE EXCLUDING RAILROAD CROSSING.

LENGTH OF PROJECT 3414.8 FEET = 0.647 MILE

PER. NO.	DATE	BY	REVISION
1	20/29	20/29	7

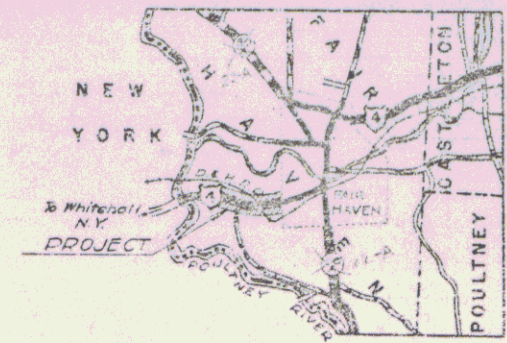

Pin# 99R732

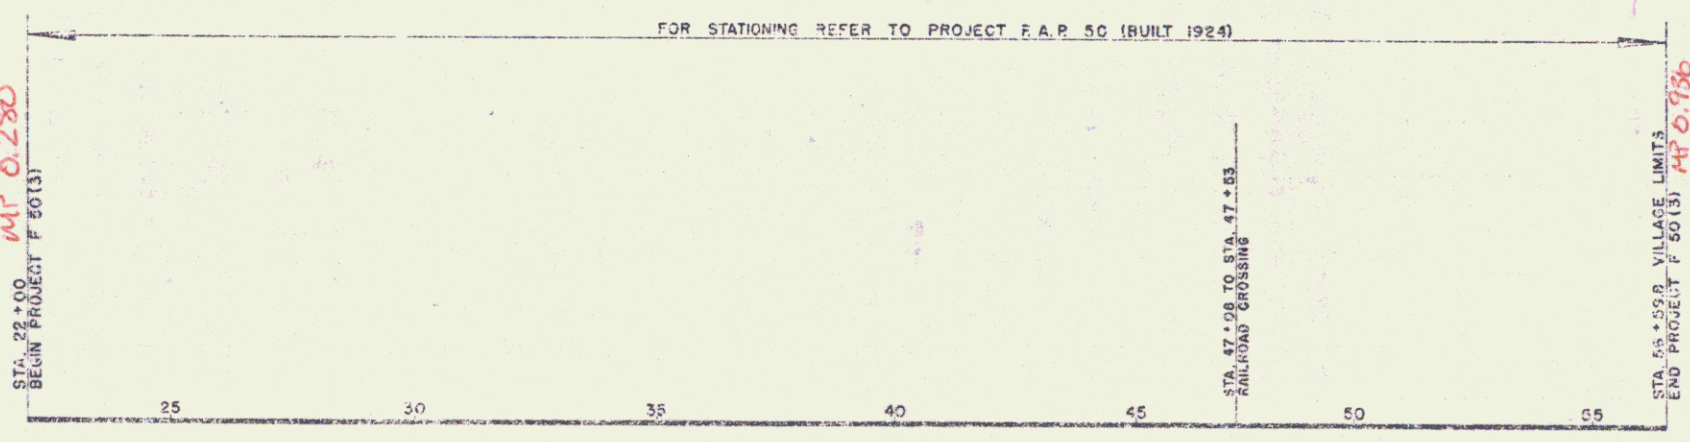

Note: card on 6th floor and this was not built.

RIGHT-OF-WAY DIVISION
TOWN FILE
PERPETUAL
Town of VT 4A APPROVED 13 Aug 1947
(To Be Returned To R.O.W. Division)
SUBMITTED BY ORDER OF THE STATE HIGHWAY BOARD

- COUNTY LINE
- TOWN LINE
- FENCE LINE
- STONE WALL
- UNFENCED PROPERTY
- GUARD RAIL
- TRAVELED WAY
- RAILROAD
- RETAINING WALL
- CENTER LINE
- CURVEY LINE
- CULVERT
- DROP INLET
- TROLLEY POLE
- POWER POLE
- TELEPHONE POLE
- TREES
- MEADOW

GROUND ELEVATION
GRADE ELEVATION

CURVE DATA
DEFLECTION ANGLE
DEGREE OF CURVE
RADIUS OF CURVE
TANGENT DISTANCE
LENGTH OF CURVE
EXTERNAL DISTANCE
POINT OF INTERSECTION
POINT OF CURVE
POINT OF TANGENT
POINT ON TANGENT

SCALES
TITLE 1" = 200'
TYPICAL 1" = 2'
PLAN 1" = 100'
PROFILES HORIZONTAL 1" = 100'
VERTICAL 1" = 10'
CROSS SECTIONS 1" = 10'

THESE PLANS ARE SUBJECT TO SUCH REVISIONS AS MAY BE REQUIRED BY THE PUBLIC ROADS ADMINISTRATION OR THE COMMISSIONER OF HIGHWAYS.
CONSTRUCTION IS TO BE CARRIED ON IN ACCORDANCE WITH THE PLANS AND THE STANDARD ROAD AND BRIDGE SPECIFICATIONS OF 1936 AS APPROVED DECEMBER 28TH, 1936 BY THE PUBLIC WORKS ADMINISTRATION, INCLUDING ALL SUBSEQUENT APPROVED REVISIONS AND SUCH REVISED SPECIFICATIONS AND SPECIAL PROVISIONS AS ARE SUBMITTED WITH THE PLANS.

APPROVED [Signature] DISTRICT HIGHWAY ENGINEER
APPROVED [Signature] TOWN ENGINEER
SERIES # NO. 5063
SHEET 1 OF 7