

INDEX OF SHEETS  
 SHEET NO. 1 TITLE PAGE  
 2 LAYOUT SHEET, SUMMARY OF QUANTITIES & TYPICAL SECTIONS

FED. ROAD DIST. NO.	STATE	FED. AID PROJ. NO.	FISCAL YEAR	SHEET NO.	TOTAL SHEETS
9	Vt.	105B	1934	1	2

(LANDSCAPING)

STATE OF VERMONT  
 STATE HIGHWAY DEPARTMENT  
 PLAN AND PROFILE OF PROPOSED  
 STATE HIGHWAY  
 FEDERAL AID PROJECT


ROADSIDE IMPROVEMENT  
 PLANTING PLANS

Pin # 99R821

TOWN OF WOODFORD

BENNINGTON-BRATTLEBORO ROAD


ROUTE VT 9

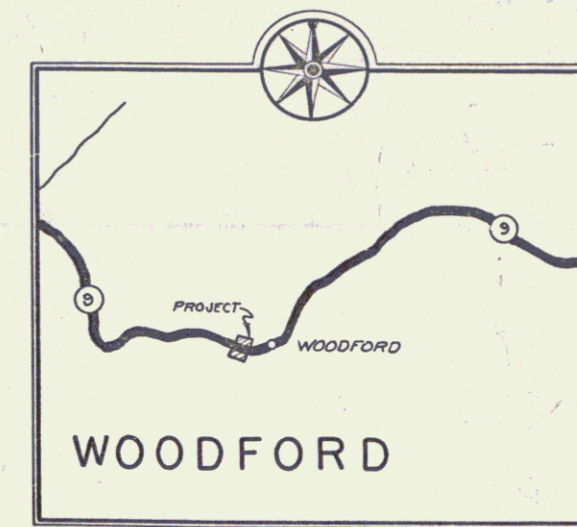

SCALE: 1 INCH = 1 MILE

MP 4.878-5.172

EXISTING GROWTH

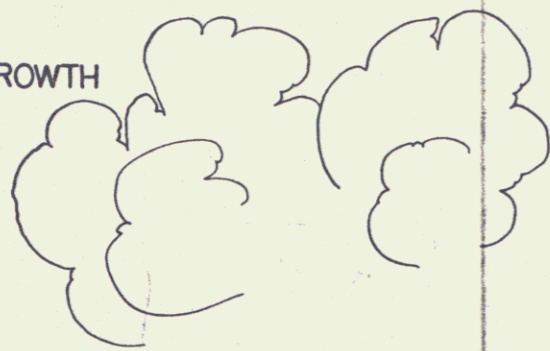

CUT



FILL

BEGINNING AT STA. 268 + 00 OF PROJECT E-105-B, AND EXTENDING NORTHEASTERLY TO STA. 283 + 50.

LENGTH OF PROJECT 1550.0 FT. = 0.293 MILES


SCALES

TYPICAL SECTIONS: as indicated.  
 LAYOUT 1 inch = 50 feet.

CONVENTIONAL SIGNS



CURVE DATA

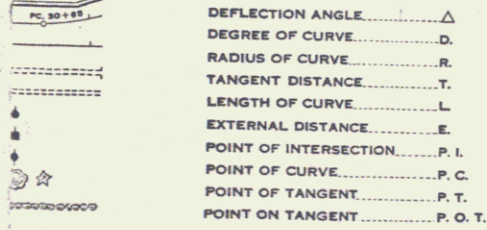

PROJECT DIVISION	LENGTH 0.293 MI.	YEAR 1935
NUMBER E.A. 105-B		
TYPE Landscaping		
CONTRACTOR		
LOCATION Bennington-Brattleboro Road, Route 9, Beginning at sta. 268+00 of project E-105-B, and extending northeasterly to sta. 283+50.		

APPROVED: April 6, 1936

*[Signature]*  
 COMMISSIONER OF HIGHWAYS

SUBMITTED BY ORDER OF THE STATE HIGHWAY BOARD


NOTE

These plans are subject to such revisions as may be required by the Bureau of Public Roads or the Commissioner of Highways. Construction is to be carried on in accordance with the plans and Standard Road and Bridge Specifications of 1933, including all subsequent approved revisions, and such revised specifications and special provisions as are submitted with the plans.

RECOMMENDED \_\_\_\_\_  
 DISTRICT ENGINEER BUREAU OF PUBLIC ROADS  
 RECOMMENDED FOR APPROVAL \_\_\_\_\_  
 CHIEF ENGINEER BUREAU OF PUBLIC ROADS  
 APPROVED \_\_\_\_\_  
 DIRECTOR BUREAU OF PUBLIC ROADS

SERIES EAP No. 105B FILED  
 SHEET 1 OF 2


DIST. # 1 PLANS

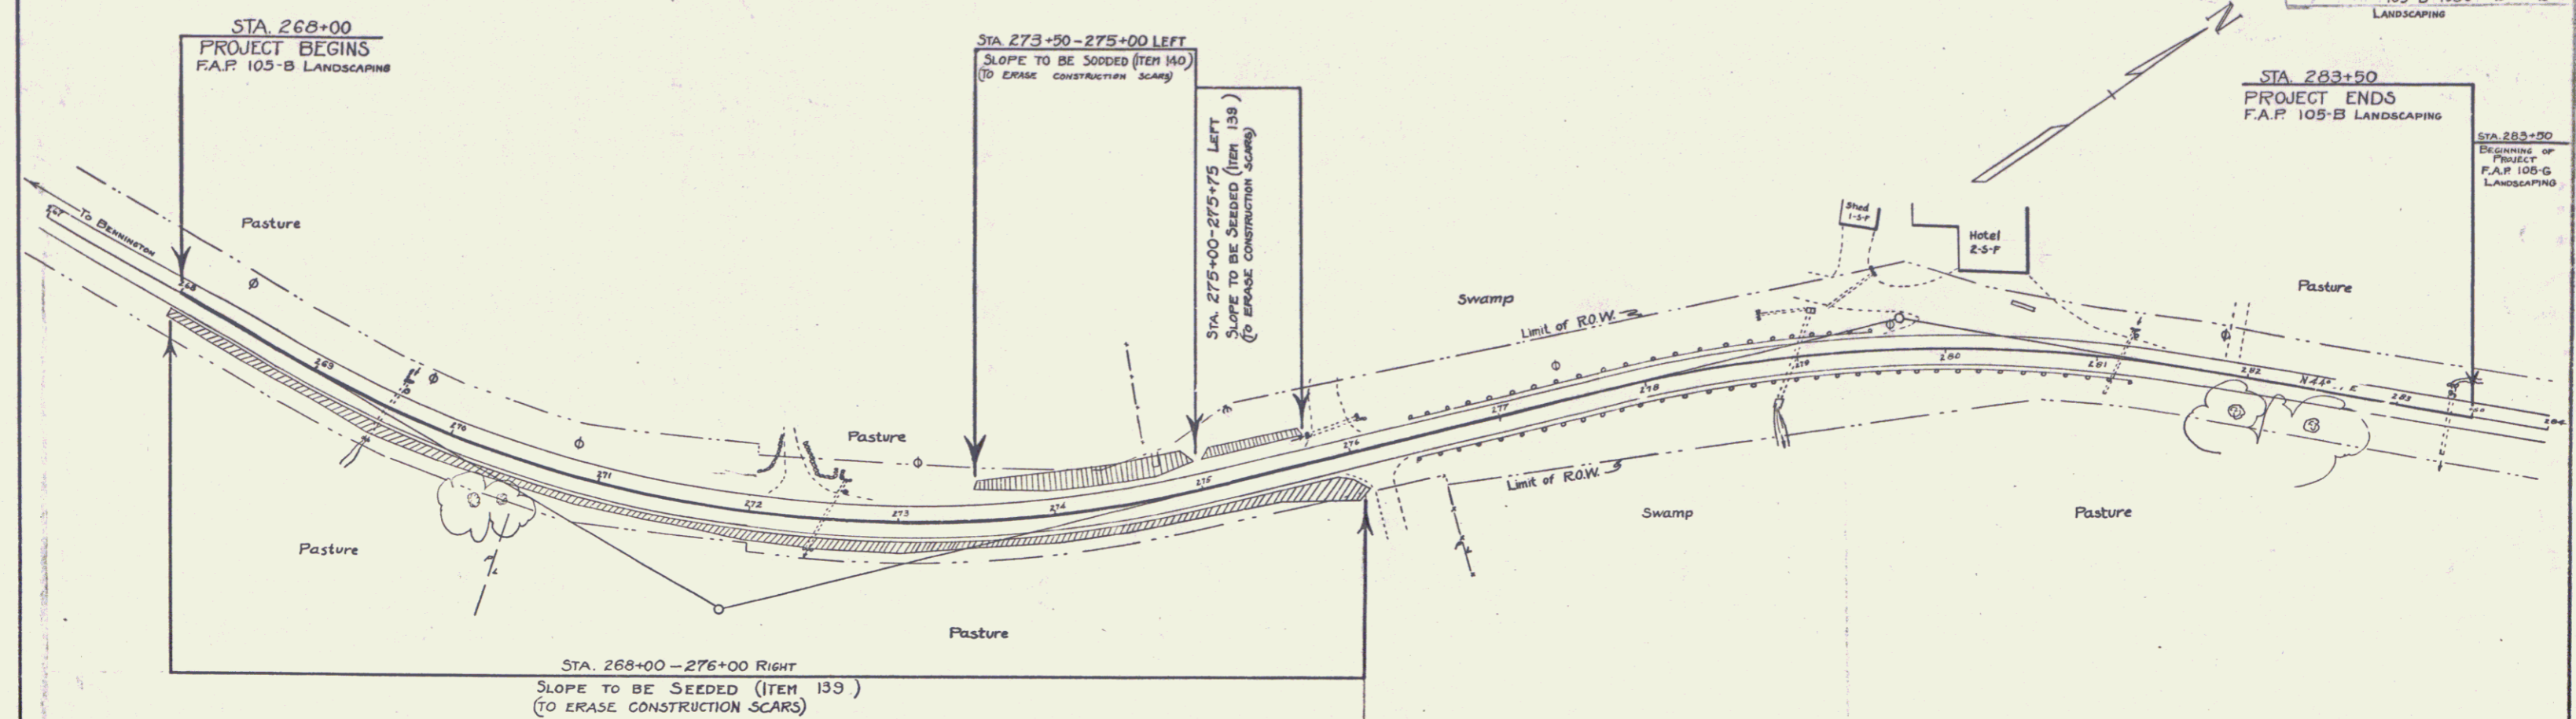

SUMMARY OF QUANTITIES

COMMON EXCAVATION INCLUDING BARRROW ITEM 10-11 C.Y.D.	FINISH GRADING, FERTILIZING & SEEDING ITEM 139 S.O.Y.D.	FINISH GRADING, FERTILIZING & SODDING ITEM 140 S.O.Y.D.	COMMERCIAL FERTILIZER FOR GRASSES ITEM 141 L.B.	GRASS SEED ITEM 142 L.B.	GRASS SOD ITEM 143 S.Q.Y.D.
10	230	170	105	18	170

COMMERCIAL FERTILIZER  
 SLOPE TO BE SEEDDED 87 LB  
 SLOPE TO BE SODDED 19 " "  
 TOTAL 105 "

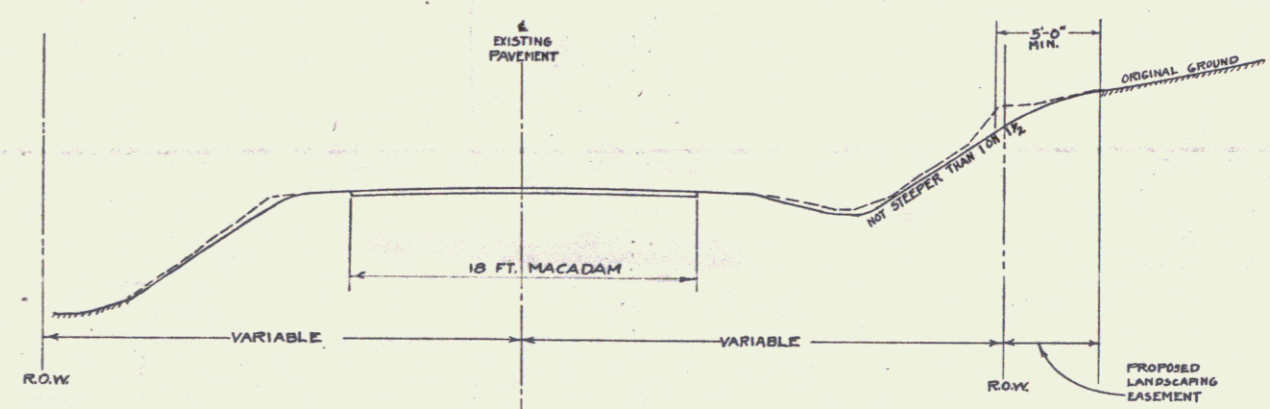

TYPICAL CROSS SECTION  
 SCALE 1" = 5'