

INDEX OF SHEETS
 SHEET NO. 1 TITLE PAGE
 2 TYPICAL CROSS-SECTION OF IMPROVEMENT & SUMMARY OF QUANTITIES
 3-5 LAYOUT SHEETS

| FED. ROAD DIST. NO. | STATE | FED. AID PROJ. NO. | FISCAL YEAR | SHEET NO. | TOTAL SHEETS |
|---------------------|-------|--------------------|-------------|-----------|--------------|
| 9 | VT. | 105H | 1936 | 1 | 5 |

(LANDSCAPING)

STATE OF VERMONT
 STATE HIGHWAY DEPARTMENT

PLAN AND PROFILE OF PROPOSED
 STATE HIGHWAY
 FEDERAL AID PROJECT

ROADSIDE IMPROVEMENT
 PLANTING PLANS


TOWN OF WOODFORD
 BENNINGTON-BRATTLEBORO ROAD
 ROUTE 9

FROM STA. 358 + 00 OF F. A. PROJECT 105-H, EASTERLY
 TO STA. 464 + 14.7 OF F. A. PROJECT 105-H.

LENGTH OF PROJECT 10,611.1 FT = 2.009 MILES

SCALES

TYPICAL SECTIONS: AS INDICATED
 LAYOUTS 1" = 50'

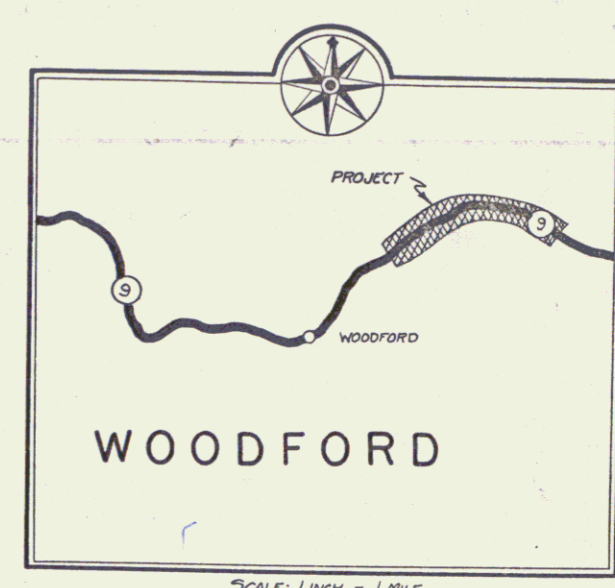


EXISTING GROWTH



PROJECT Woodford
 NUMBER F.A. 105-H
 TYPE Landscaping
 CONTRACTOR
 YEAR 36
 LENGTH 2.009
 LOCATION From Sta. 358+00 of F.A. Project 105-H, easterly to station 464+14.7 of F.A. Project 105-H.

CONVENTIONAL SIGNS

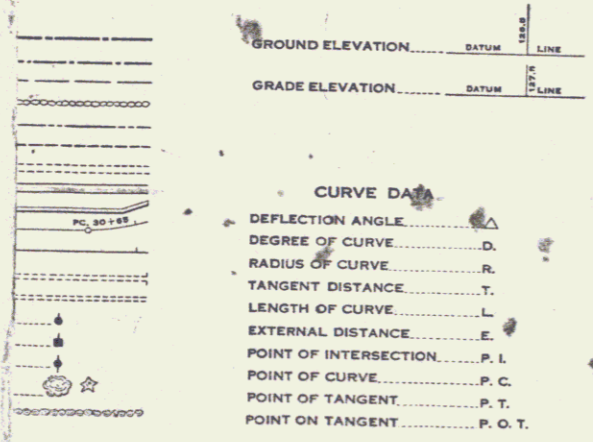

NOTES
 These plans are subject to such revisions as may be required by the Bureau of Public Roads or the Commissioner of Highways. Construction is to be carried on in accordance with the plans and Standard Road and Bridge Specifications of 1930, including all subsequent approved revisions and such revised specifications and special provisions as are submitted with the plans.

APPROVED: April 6, 1936
 T. Carver
 COMMISSIONER OF HIGHWAYS
 SUBMITTED BY ORDER OF THE STATE HIGHWAY BOARD

RECOMMENDED [Signature]
 DISTRICT ENGINEER BUREAU OF PUBLIC ROADS
 RECOMMENDED FOR APPROVAL [Signature]
 CHIEF ENGINEER BUREAU OF PUBLIC ROADS
 APPROVED [Signature]
 DIRECTOR - BUREAU OF PUBLIC ROADS

SERIES F.A.P. No. 105H FILED
 SHEET 1 OF 5

10
 DIST #1 PLANS