

INDEX OF SHEETS

SHEET NO. 1 TITLE PAGE  
 2 TYPICAL CROSS SECTION OF IMPROVEMENT...  
 3 TYPICAL CROSS SECTION OF IMPROVEMENT (SIDELINES)  
 4-5 QUANTITY SHEETS (ITEMS)  
 6-7 QUANTITY SHEETS (DRAINAGE)  
 8-15 EARTHWORK AND GRADE SHEETS  
 16-28 PLAN AND PROFILE SHEETS  
 29 PLAN (ISLAND)  
 30-31 RIGHT OF WAY DETAIL SHEETS  
 32 A-41 SOLID ROCK EXCAVATION  
 33 B-1 BANKING TABLES  
 34 B-5 TYPICAL SLOPE GRADING  
 35 B-6 MUCK EXCAVATION  
 36 B-10 EMBANKMENT ON A SLOPE  
 37 B-11 METHODS OF SLOPE STABILIZATION  
 38 B-12 SIDE ROAD INTERSECTION SHOWING DEPRESSION RAMP  
 39 B-13 DRIVE INTERSECTION SHOWING DEPRESSION RAMP (CUT SECTION)  
 40 B-17 DETAIL OF GUARD RAIL IN MEDIAN AT BRIDGE APPROACH  
 41 C-1 GRANITE CURB  
 42 C-14 PRECAST REINFORCED CONCRETE CURB  
 43 D-2 UNDERDRAIN  
 44 D-3 GUTTERS  
 45 D-4 ELBOWS AND FLUSHING BASINS  
 46-48 D-8 D-9 DRAIN PIPES AND TRENCHES  
 47 D-11 DETAILS OF GRATES AND COVERS  
 48 D-16 CAST IRON GRATE TYPE B  
 49 D-17 CONCENTRIC REDUCER UNIT (ACCOMP)  
 49 E-1 BARRICADES, SIGNS AND LIGHTS (ROADWAY)  
 50 BLANK  
 51 E-31 FEDERAL AID CONSTRUCTION IDENTIFICATION SIGNS  
 52 F-2 GALVANIZED CHAIN LINK FENCE  
 53 DETAILS OF METAL BIN TYPE RETAINING WALL  
 54 BLANK  
 55 BLANK  
 56 F-3 ALUMINUM CHAIN LINK FENCE  
 57 G-20 TWO CABLE GUARD RAIL  
 58 G-3 THREE CABLE GUARD RAIL WITH STEEL POSTS  
 59 G-33 APPROACH GUARD RAIL AT BRIDGES  
 60 G-4 WOOD AND STEEL MARKER POSTS  
 61 H-16 METAL BIN TYPE RETAINING WALL  
 62 H-18 METAL BIN TYPE RETAINING WALL  
 63 J-1 PROJECT AND BOUNDARY MARKERS  
 64 RIVER STA. 1624.20. BRIDGE 100 SERIES  
 64 BR-100 PLAN AND ELEVATION  
 65 BR-101 BRIDGE QUANTITY SHEET  
 66 BR-102 PRELIMINARY INFORMATION SHEET  
 67 BR-103 PLAN SHEET-CHANNEL AND STONE FILL  
 68 BR-104 BORINGS-PLAN LAYOUT  
 69 BR-105 BORINGS  
 70 BR-106 TYPICAL SECTION AND CROSS FRAME DETAILS  
 71 BR-107 EXPANSION JOINT DETAILS  
 72 BR-108 FRAMING PLAN-SPAN NO. 1  
 73 BR-109 FRAMING PLAN-SPAN NO. 2  
 74 BR-110 FRAMING PLAN-SPAN NO. 3  
 75 BR-111 BEARING DEVICES  
 76 BR-112 APPROACH SLAB DETAILS  
 77 BR-113 ABUTMENT NO. 1 PLAN AND ELEVATION  
 78 BR-114 ABUTMENT NO. 1 SECTIONS AND REINFORCING  
 79 BR-115 ABUTMENT NO. 2 PLAN AND ELEVATION  
 80 BR-116 ABUTMENT NO. 2 SECTIONS AND REINFORCING  
 81 BR-117 PIERS NO. 1 AND 2 PLAN AND ELEVATION  
 82 BR-118 PIERS NO. 1 AND 2 SECTIONS AND ELEVATION  
 83 BR-119 REINFORCING STEEL SCHEDULE

PROJECT NAME & NUMBER TYPE PAVT. AREA  
 SPRINGFIELD F 016-2(1) BIT. CONC. PAVT. 53270 S.Y.  
 RECORD PLANS  
 MATERIALS  
 SUBBASE OF GRAVEL & GRAVEL SHOULDERS - W.E. DAVIS GRAVEL PIT - PERKINSVILLE, VT.  
 SUBBASE OF SAND-MCGEE & HOWE PITS - SPRINGFIELD, VT.  
 PENETRATION MACADAM CRUSHED BASE COURSE - COLD RIVER SAND & GRAVEL CORP. - NO. WALPOLE, N.H.  
 GRAVEL BACKFILL - ROY S. RABTOY PIT - PERKINSVILLE, VT.  
 TACK COAT TYPE III - HUMBLE OIL CO. - EVERETT, MASS.  
 ASPHALT CEMENT - MOBIL OIL CO. - E. PROVIDENCE, R.I.  
 BITUMINOUS CONCRETE, JOINT FILLER & SEALER TAR EMULSION  
 FRANK W. WHITCOMB CONST. CORP. - NO. WALPOLE, N.H.  
 GUARD RAIL, TREATED TIMBER CURB, CHAIN LINK FENCE, REINFORCED CONCRETE PIPE & EROSION CONTROL ITEMS - S.T. GRIDWOLD & CO., INC. - VILLISTON, VT.  
 METAL CULVERT PIPES & BIN TYPE RETAINING WALL - NEW ENGLAND METAL CULVERT CO. - WHITE RIVER JCT., VT.  
 BRIDGE RAILING - WARD WELLES CO., INC. - NEEDHAM HEIGHTS, MASS.



STATE OF VERMONT  
 DEPARTMENT OF HIGHWAYS  
 Proposed Improvement

FEDERAL AID PROJECT  
**SPRINGFIELD**  
 COUNTY OF WINDSOR  
**VERMONT ROUTE II**


BEGINNING AT A POINT 2.627 MILES NORTHWESTERLY OF THE VERMONT-NEW HAMPSHIRE BOUNDARY AND EXTENDING SOUTHEASTERLY 1.746 MILES.  
 LENGTH OF ROADWAY 8,871.84 FT = 1.690 MILES  
 LENGTH OF BRIDGE 348.00 FT = 0.066 MILE  
 LENGTH OF PROJECT 9,219.84 FT = 1.746 MILES

ADT	1960	2850 - 3340
ADT	1985	3400 - 10000
DHV	1985	1,300 - 1440
DVT		62%
		5%
		50 M.P.H.

CONTRACTOR - S.V. POSSI CONST. CO., INC.  
 TORRINGTON, CONN.  
 RESIDENT ENGINEER - MARINUS VAN KLEEF JR.  
 INSPECTORS - D. HASTINGS, A. AREY & M. NOYES.  
 RECORD PLANS - A.G. SPIDLE.  
 CONTRACT DATED - OCTOBER 1, 1965.  
 STARTED - OCTOBER 5, 1965.  
 COMPLETED - NOVEMBER 29, 1966.  
 ACCEPTED - DECEMBER 2, 1966.

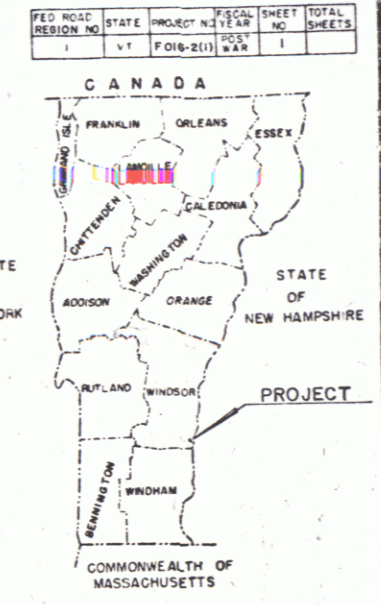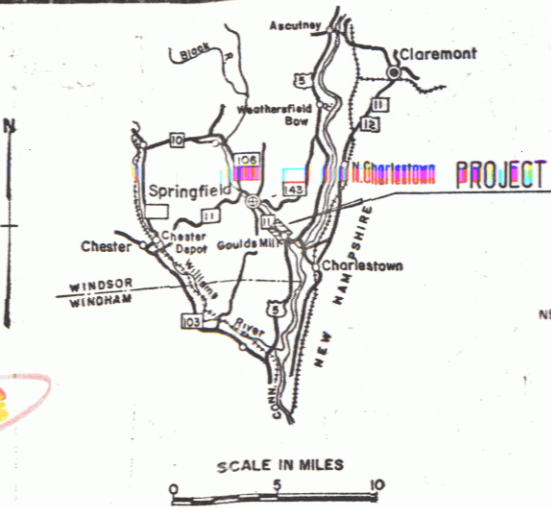

Sheets added in Finals  
 of Earthwork Sheets

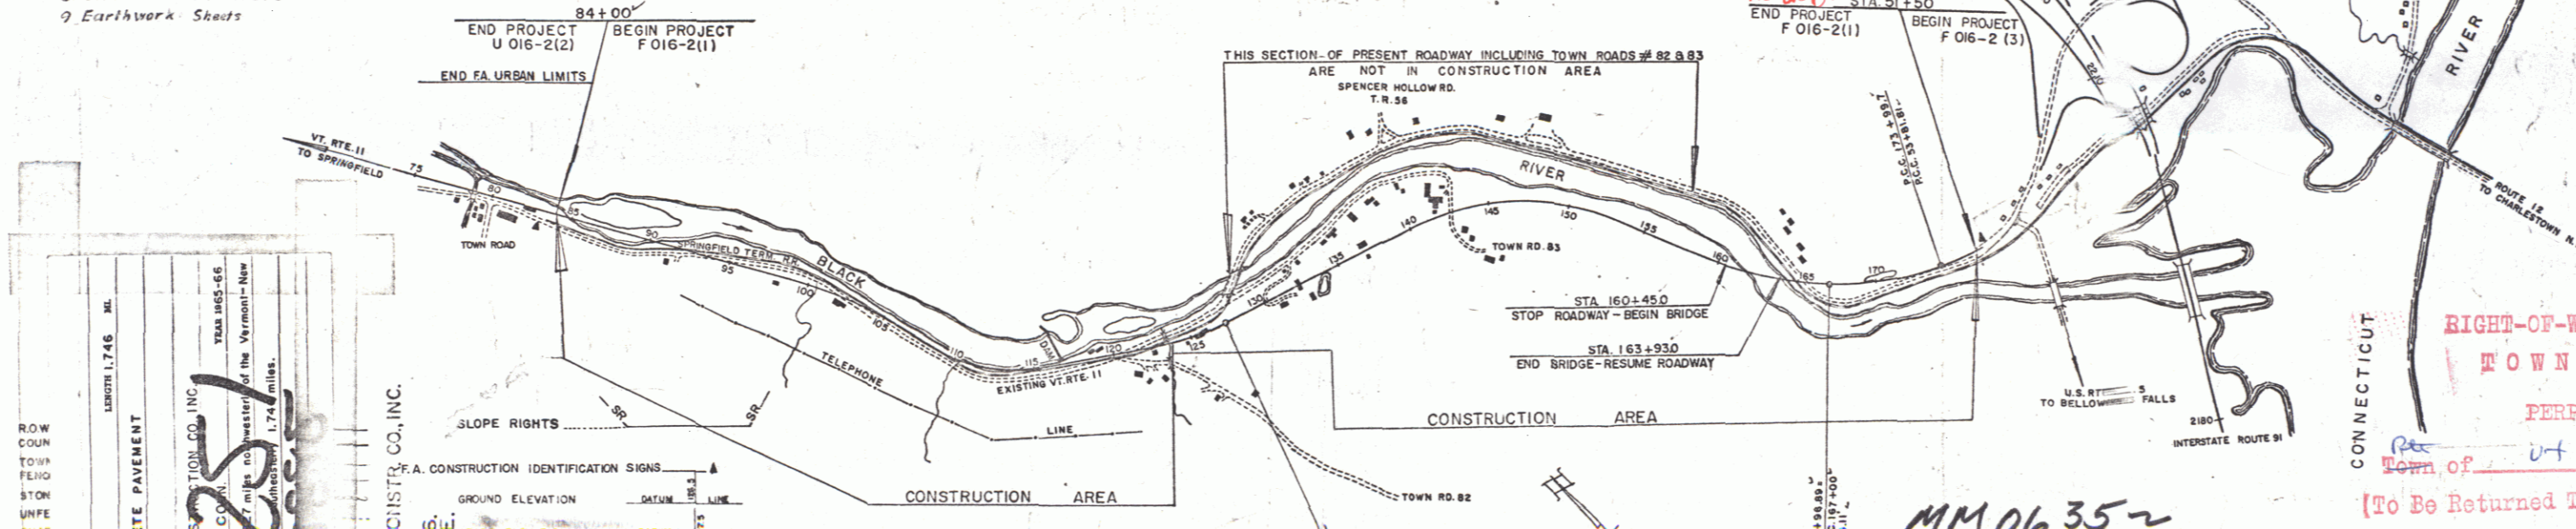


ROW COURTEMENT STONE UNIFORM GUARANTEE TRAVEL RAIL RETICENT SURVIVAL GUY DROF CONTROL POWER TELE TREES LIMITED ACCESS

SPRINGFIELD F 016-2(1)  
 BITUMINOUS CONCRETE PAVEMENT  
 CONTRACTOR: S.V. POSSI CONST. CO., INC.  
 TORRINGTON, CONN.  
 RESIDENT ENGINEER: MARINUS VAN KLEEF JR.  
 INSPECTORS: D. HASTINGS, A. AREY & M. NOYES.  
 RECORD PLANS: A.G. SPIDLE.

CONSTRUCTION IDENTIFICATION SIGNS

GROUND ELEVATION	DATUM	FEET
GRADE ELEVATION	DATUM	FEET
CURVE DATA		
DEFLECTION OF ANGLE	Δ	
DEGREE OF CURVE	D	
RADIUS OF CURVE	R	
TANGENT DISTANCE	T	
LENGTH OF CURVE	L	
EXTERNAL DISTANCE	E	
POINT OF INTERSECTION	P.I.	
POINT OF CURVE	P.C.	
POWER OF TANGENT	P.T.	
POINT ON TANGENT	P.O.T.	
POINT ON SUB-TANGENT	P.O.S.T.	

 

APPROVED: <i>[Signature]</i> DATE: 4/24/67	APPROVED: <i>[Signature]</i> DATE: 3/20/64	APPROVED: <i>[Signature]</i> DATE: 3/27/64	APPROVED: <i>[Signature]</i> DATE: 3/31/64	APPROVED: <i>[Signature]</i> DATE: 9/25/64	APPROVED: <i>[Signature]</i> DATE: 4/16/67
---	---	---	---	---	---

MM 06 35~  
 THESE PLANS ARE SUBJECT TO SUCH REVISIONS AS MAY BE REQUIRED BY THE BUREAU OF PUBLIC ROADS OR THE COMMISSIONER OF HIGHWAYS.  
 CONSTRUCTION IS TO BE CARRIED ON IN ACCORDANCE WITH THESE PLANS AND THE STANDARD SPECIFICATIONS FOR HIGHWAY AND BRIDGE CONSTRUCTION DATED APRIL 1964, AS APPROVED BY THE BUREAU OF PUBLIC ROADS ON OCTOBER 1, 1964, INCLUDING ALL SUBSEQUENT APPROVED REVISIONS AND SPECIAL REVISED SPECIFICATIONS AND SPECIAL PROVISIONS AS ARE INCORPORATED IN THESE PLANS.

RIGHT-OF-WAY DIVISION  
 TOWN FILE  
 PERPETUAL  
 Town of Windsor  
 (To Be Returned To E.C.W. Division)

DEPARTMENT OF COMMERCE  
 BUREAU OF PUBLIC ROADS

APPROVED: \_\_\_\_\_  
 DIVISION ENGINEER DATE: \_\_\_\_\_

PROJECT: F NO. 016-2(1)  
 SHEET 7 OF 12 SHEETS