

**BALED HAY FOR EROSION CONTROL**

65+50 RT.	4 EA.
65+65 LT. - 70+00 LT.	145 EA.
66+00 RT.	7 EA.
66+50 LT.	4 EA.
68+00 LT.	7 EA.
70+50 RT.	4 EA.
71+00 RT.	7 EA.
71+50 LT.	4 EA.
73+00 LT.	4 EA.
74+25 LT.	4 EA.
75+50 LT.	4 EA.

**CURVE DATA [C-7] & [S-7]**



A	23° 35' 57" LT
D	3° 0'
R	1909.86'
T	398.98'
L	786.64'
E	41.23'
BNK	0.083 FT/FT

**REMOVAL & DISPOSAL OF GUARDRAIL**

65+70 LT. - 71+74 LT.	
71+15 RT. - 71+93 RT.	

**STEEL BEAM GUARDRAIL W/STEEL POST**

**TYPE II**  
68+50 LT. - 72+25 LT.

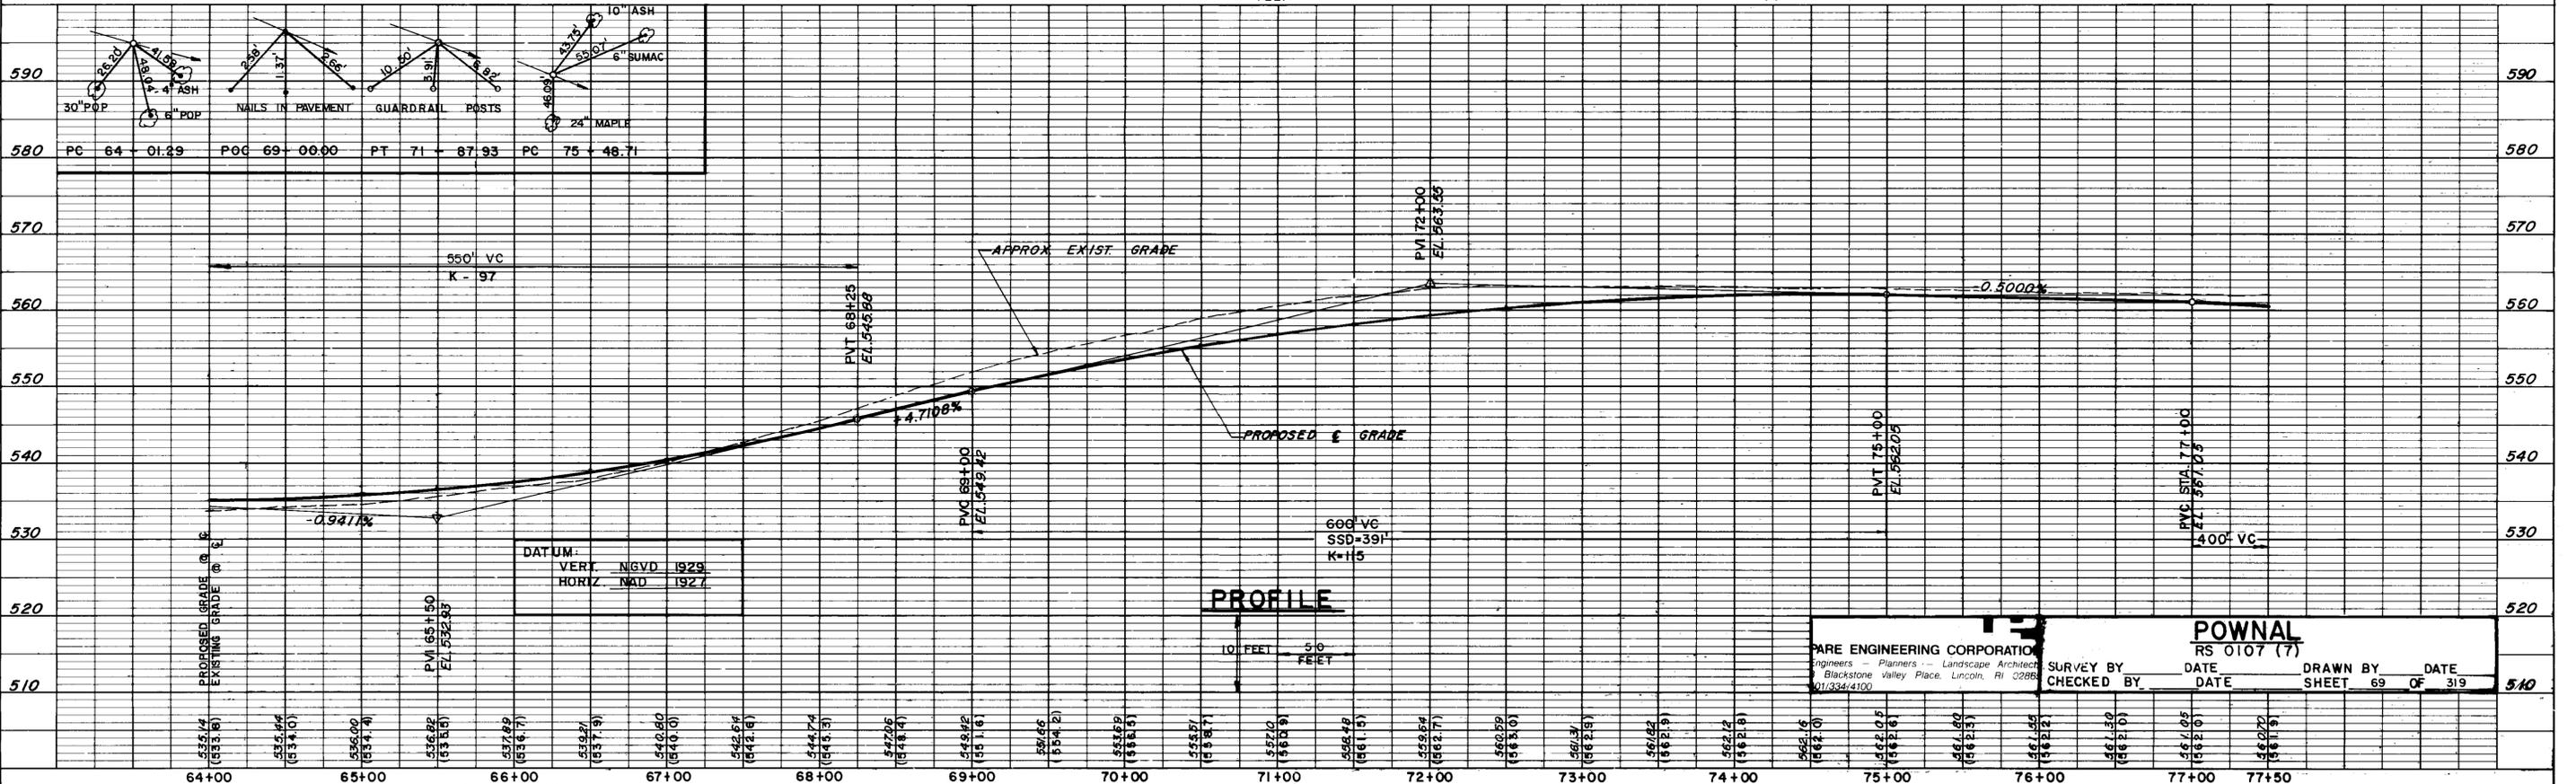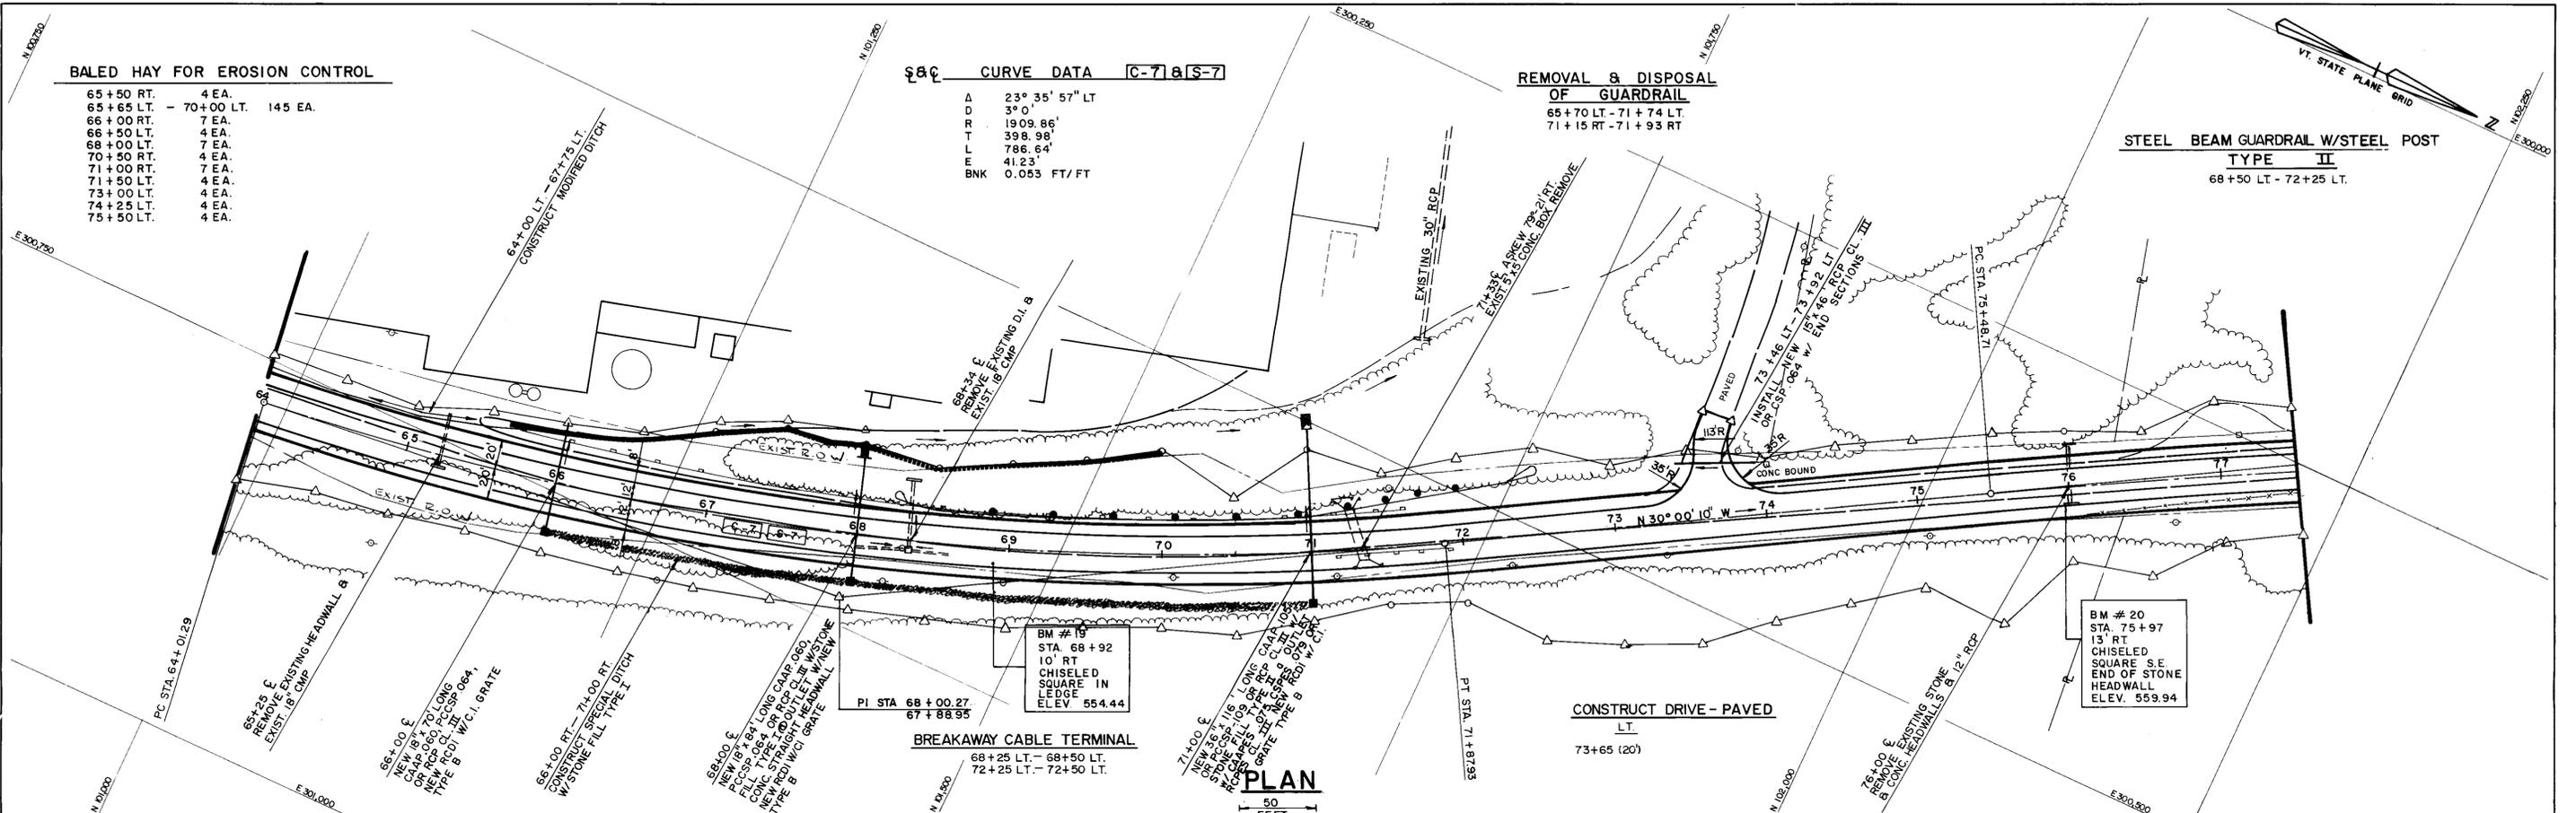

**POWELL ENGINEERING CORPORATION**  
Engineers - Planners - Landscape Architects  
Blackstone Valley Place, Lincoln, RI 02868  
401/334-4100

**POWELL**  
RS 0107 (7)

SURVEY BY \_\_\_\_\_ DATE \_\_\_\_\_  
CHECKED BY \_\_\_\_\_ DATE \_\_\_\_\_  
DRAWN BY \_\_\_\_\_ DATE \_\_\_\_\_  
SHEET 69 OF 319