
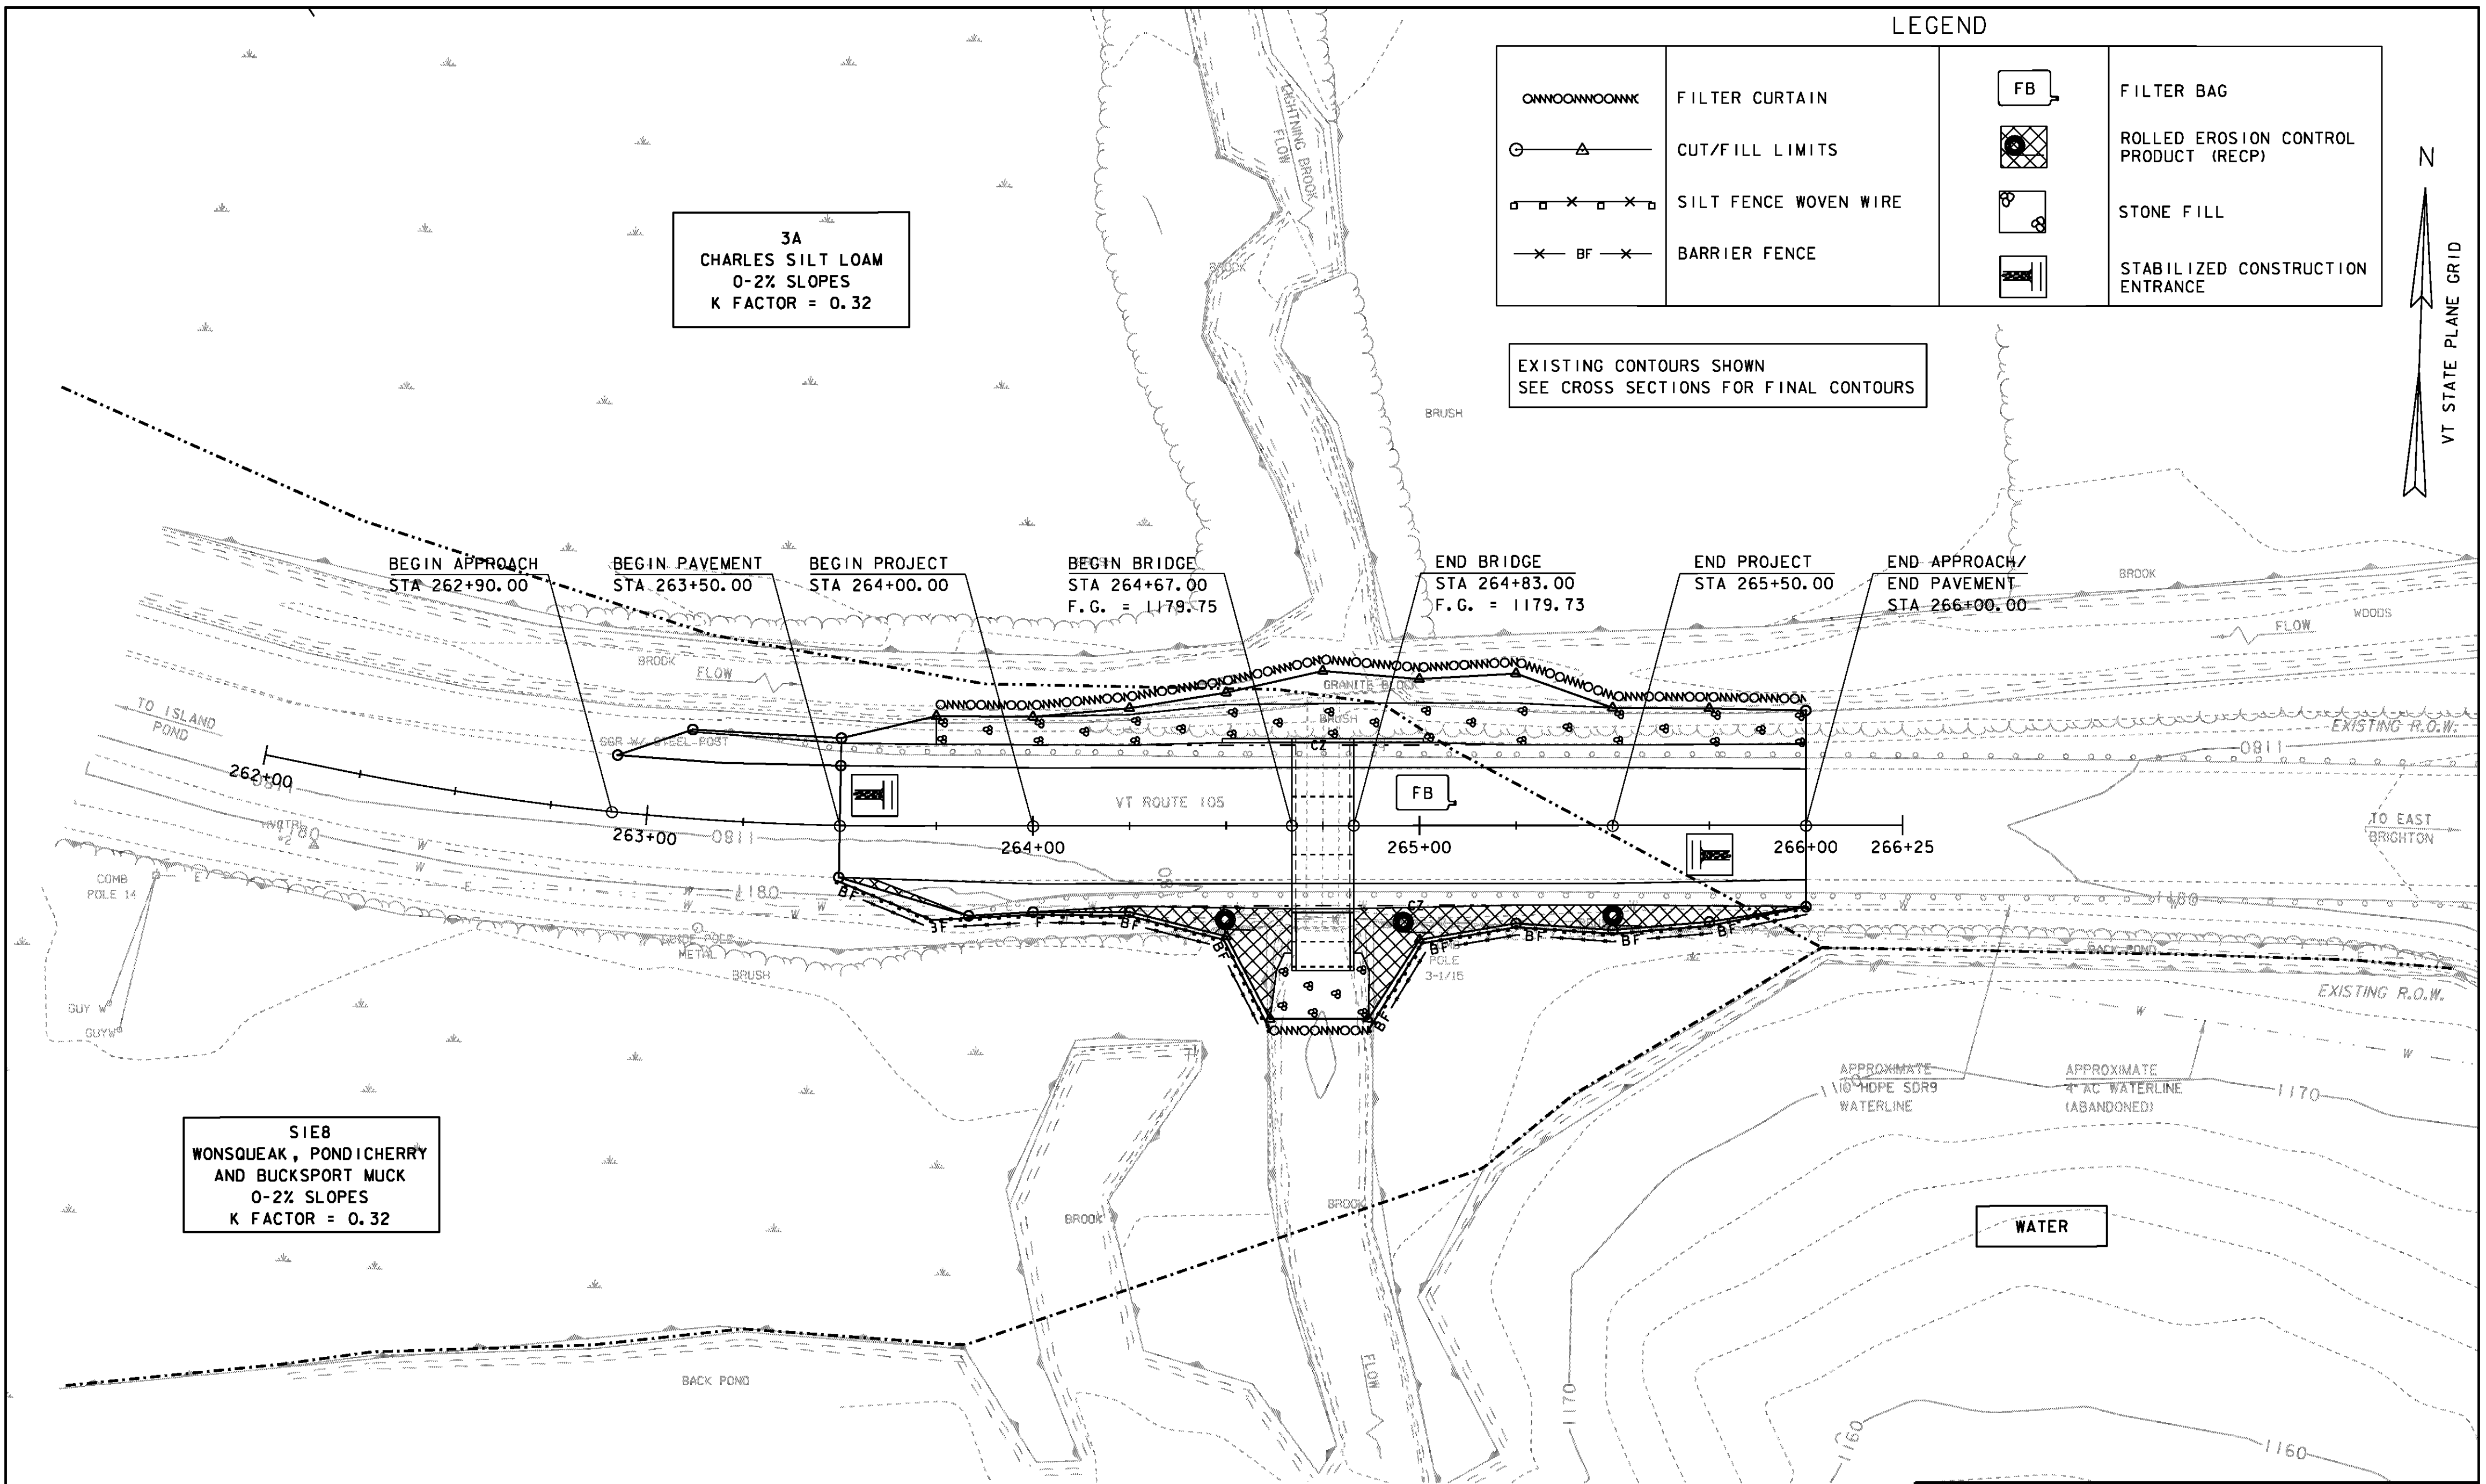


3A
CHARLES SILT LOAM
0-2% SLOPES
K FACTOR = 0.32

S1E8
WONSQUEAK, PONDICHERRY
AND BUCKSPORT MUCK
0-2% SLOPES
K FACTOR = 0.32

LEGEND			
	FILTER CURTAIN		FILTER BAG
	CUT/FILL LIMITS		ROLLED EROSION CONTROL PRODUCT (RECP)
	SILT FENCE WOVEN WIRE		STONE FILL
	BARRIER FENCE		STABILIZED CONSTRUCTION ENTRANCE

EXISTING CONTOURS SHOWN
SEE CROSS SECTIONS FOR FINAL CONTOURS

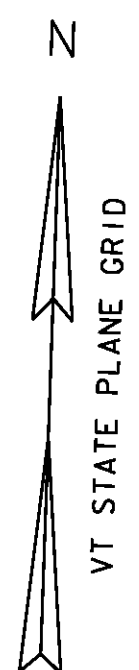

EPSC - DURING CONSTRUCTION

SCALE 1" = 20'-0"
20 0 20

PROJECT NAME: BRIGHTON	PLOT DATE: 12-JUN-2012
PROJECT NUMBER: STP 034-3(21)	DRAWN BY: J. SALVATORI
FILE NAME: s00b246epsc.bdr.dgn	CHECKED BY: W. LAMMER
PROJECT LEADER: K. HIGGINS	SHEET 19 OF 30
DESIGNED BY: J. SALVATORI	
EPSC - DURING CONSTRUCTION	