



CONSTRUCTION LEGEND:

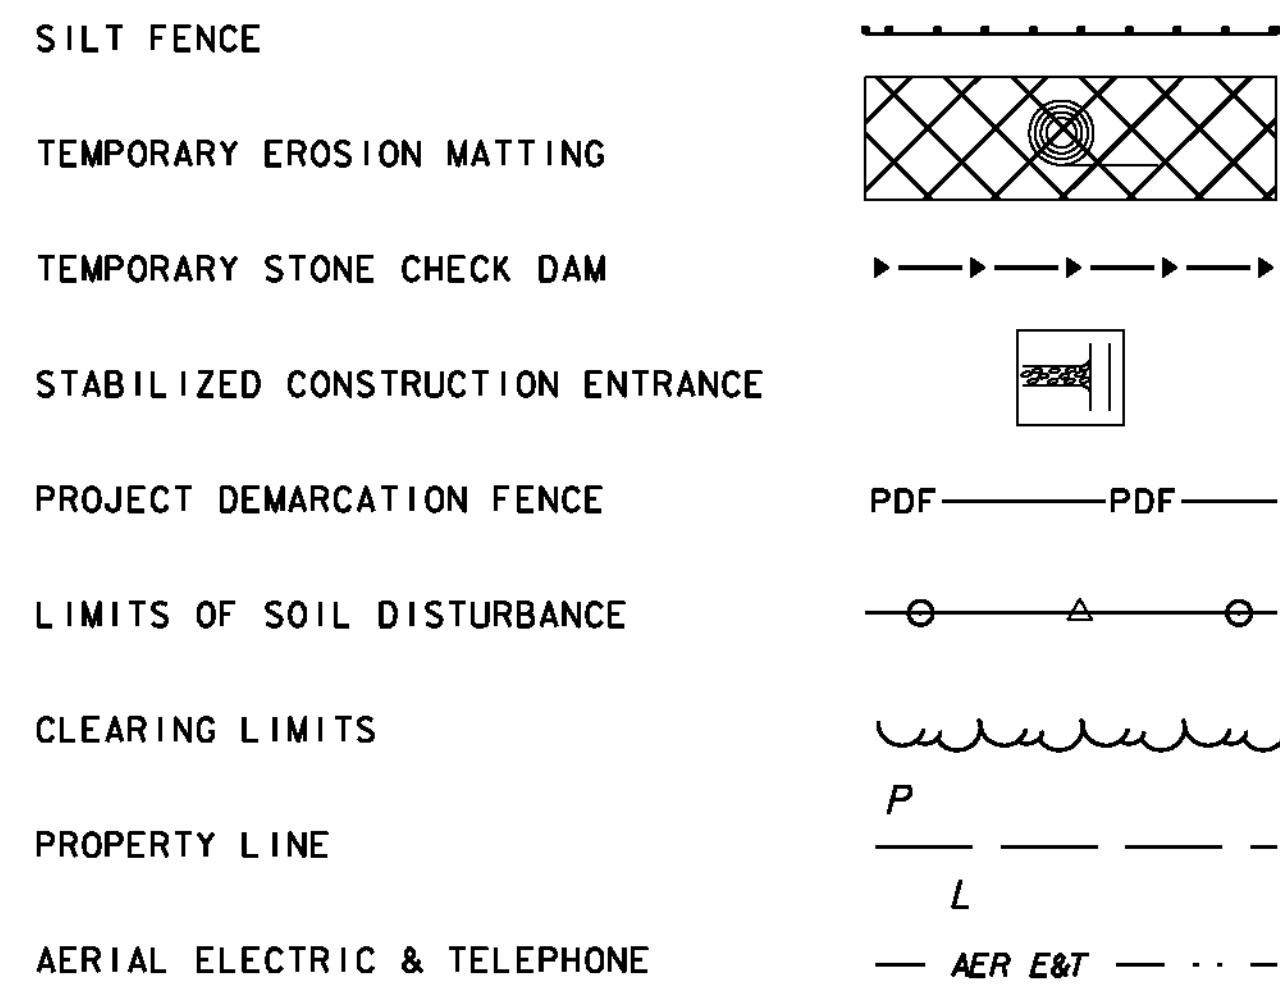

GENERAL CONSTRUCTION SEQUENCE

1. CLEAR AND GRUB THE SITE. DO NOT REMOVE STUMPS, EXCESS SOILS, AND OTHER WASTE MATERIALS UNTIL TEMPORARY E.P.S.C. MEASURES HAVE BEEN INSTALLED.
2. INSTALL TEMPORARY EROSION PREVENTION AND SEDIMENT CONTROL MEASURES, AS SHOWN, AS REQUIRED, OR AS DIRECTED BY THE ONSITE COORDINATOR, IN THE FOLLOWING ORDER:
 - A. STABILIZED CONSTRUCTION ENTRANCE (VEHICLES ARE REQUIRED TO DRIVE OVER THE 50' SCE BEFORE EXITING THE CONSTRUCTION LIMITS ONTO ROUTE 105).
 - B. STONE CHECK DAMS (SEE EPSC DETAILS 2) FOR CONSTRUCTION NOTES AND DETAILS).
 - C. SILT FENCE AND EROSION MATTING (SEE EPSC DETAILS 1) FOR CONSTRUCTION NOTES AND DETAILS).
3. DISPOSE OF STUMPS, EXCESS SOILS AND OTHER WASTE MATERIAL IN A LOCATION APPROVED BY THE ONSITE COORDINATOR, THE AGENCY OF NATURAL RESOURCES, THE VTRANS BIOLOGIST AND THE VTRANS ARCHEOLOGIST.
4. COMPLETE CONSTRUCTION OF NEW PARK-AND-RIDE LOT.
 - A. AS CONSTRUCTION PROGRESSES IMPLEMENT ADDITIONAL TEMPORARY EROSION CONTROLS AS SHOWN, AS REQUIRED, OR AS DIRECTED BY THE ONSITE COORDINATOR. THESE ADDITIONAL TEMPORARY MEASURES SHALL BE PAID FOR UNDER ITEM 652.30 MAINTENANCE OF EPSC PLAN. INSPECTION OF EROSION PREVENTION AND SEDIMENT CONTROL MEASURES TO BE PAID FOR UNDER 652.20 MONITORING OF EPSC PLAN. MAINTENANCE OF EROSION PREVENTION AND SEDIMENT CONTROL MEASURES SHALL BE PAID FOR UNDER ITEM 652.30 MAINTENANCE OF EPSC PLAN.
 - B. INSPECT AND MAINTAIN EROSION PREVENTION AND SEDIMENT CONTROL MEASURES IN ACCORDANCE WITH THE SPECIFICATIONS AND SPECIAL PROVISIONS.
 - C. DISPOSE OF COLLECTED SEDIMENT AND OTHER POLLUTANTS IN A MANNER APPROVED BY THE ENGINEER THAT WILL NOT RESULT IN SEDIMENTS AND POLLUTANTS ENTERING WATERS OF THE STATE.
5. PERMANENTLY STABILIZE ALL FINISHED GRADES AS EARTHWORK IS COMPLETED INCLUDING CHANNEL LININGS, SEEDING AND MULCHING (PERMANENT TURF ESTABLISHMENT).

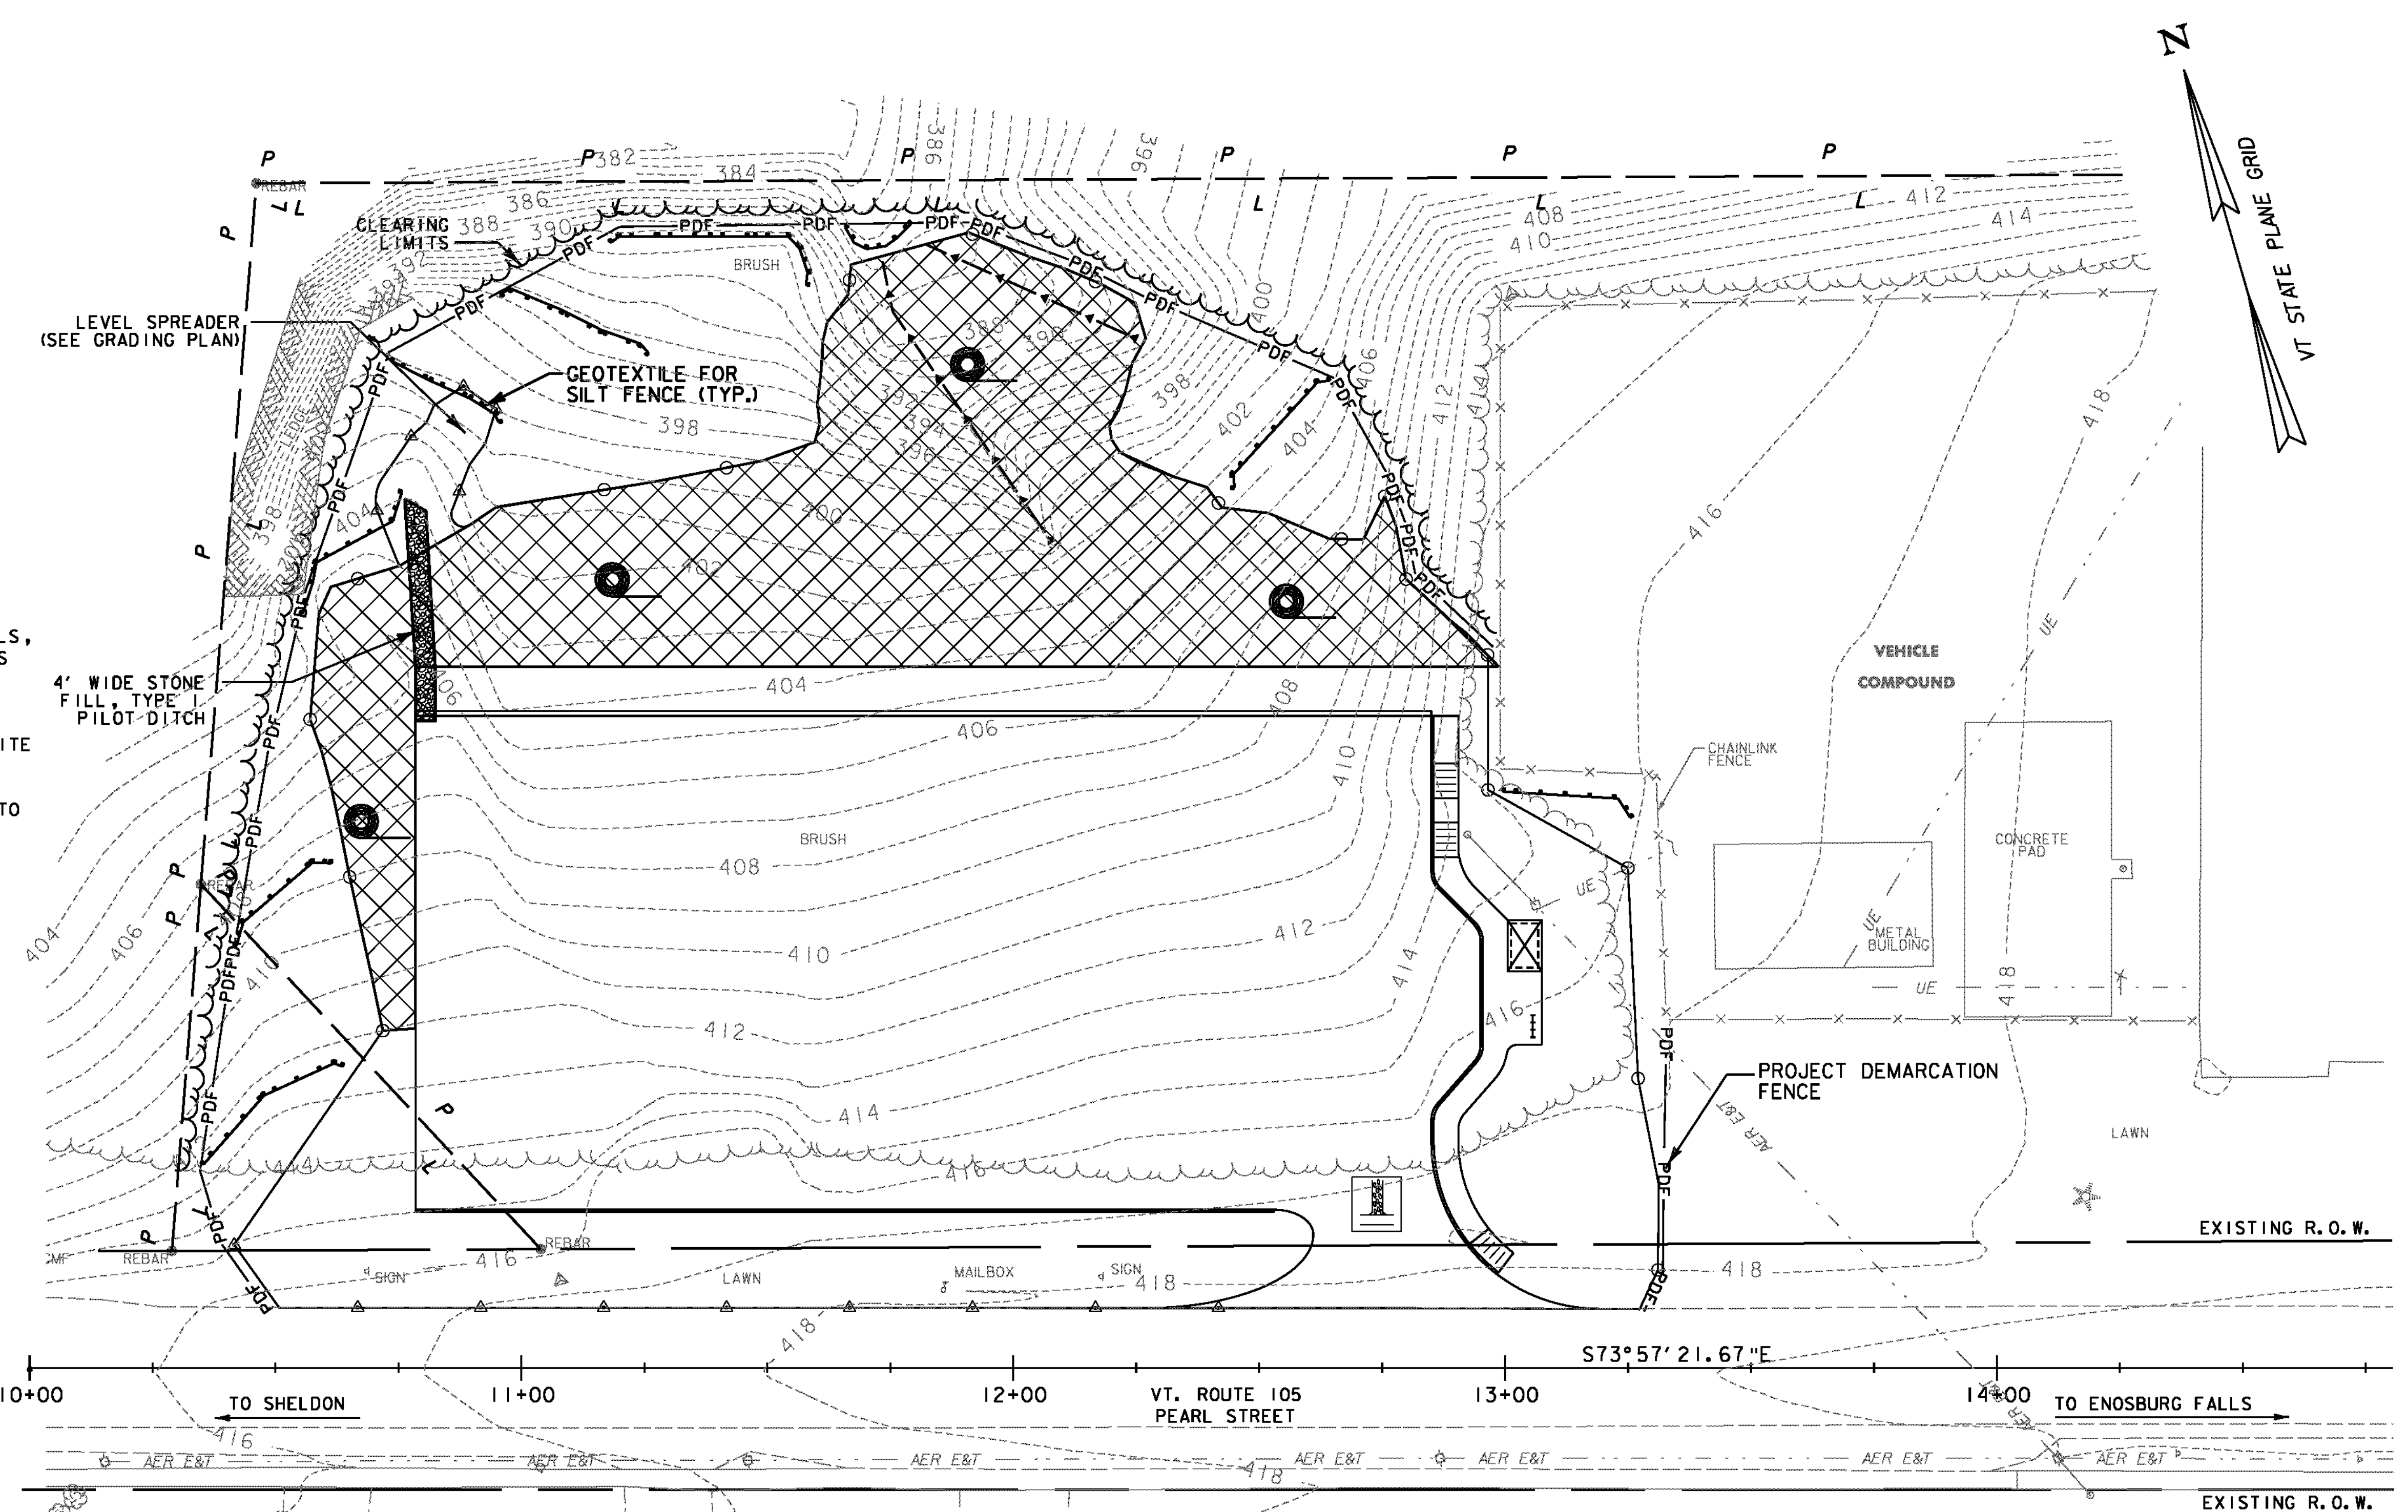

SOIL CLASSIFICATION
 ELDRIDGE LOAMY FINE SAND
 0-3% SLOPES
 K FACTOR = 0.24
 CLASSIFIED MODERATELY ERODIBLE

EPSC GENERAL NOTES:

6. THESE PLANS SHOW A CONCEPTUAL EROSION CONTROL PLAN, THE CONTRACTOR MUST SUBMIT A TEMPORARY EROSION CONTROL PLAN FOR APPROVAL.
7. TEMPORARY EROSION CONTROL MEASURES ARE CONCEPTUALLY SHOWN, THE CONTRACTOR MAY RELOCATE TEMPORARY MEASURES TO IMPROVE EROSION CONTROL WITH APPROVAL OF THE RESIDENT ENGINEER AND ON SITE COORDINATOR. SILT FENCE SHALL NOT BE INSTALLED ACROSS CONTOURS.
8. THE CONTRACTOR SHALL USE OTHER TEMPORARY EROSION CONTROL MEASURES AS NECESSITATED BY THE SEQUENCE OF CONSTRUCTION OR AS DIRECTED BY THE RESIDENT ENGINEER AND ON SITE COORDINATOR.
9. REFER TO TEMPORARY EROSION CONTROL DETAIL SHEETS FOR ADDITIONAL DETAILS.

649.51 - GEOTEXTILE FOR SILT FENCE
 STA. 10+35, 41' LT. - STA. 10+63, 61' LT.
 STA. 10+42, 86' LT. - STA. 10+61, 103' LT.
 STA. 10+55, 154' LT. - STA. 10+79, 170' LT.
 STA. 10+72, 202' LT. - STA. 10+99, 188' LT.
 STA. 10+97, 218' LT. - STA. 11+24, 206' LT.
 STA. 11+20, 228' LT. - STA. 11+58, 222' LT.
 STA. 11+65, 233' LT. - STA. 11+80, 233' LT.
 STA. 12+45, 179' LT. - STA. 12+64, 201' LT.
 STA. 13+03, 117' LT. - STA. 13+26, 114' LT.

653.55 - PROJECT DEMARCATION FENCE
 STA. 10+49, LT. - STA. 13+00, LT.
 STA. 13+28, LT. - STA. 13+33, LT.
653.25 - TEMPORARY STONE CHECK DAM, TYPE 1
 STA. 11+73, LT. - STA. 12+08, LT.
 STA. 11+87, LT. - STA. 12+18, LT.
653.35 - VEHICLE TRACKING PAD
 STA. 12+75, LT.
653.20 - TEMPORARY EROSION MATTING
 STA. 10+55, LT. - STA. 13+00, LT.

EPSC CONSTRUCTION SITE PLAN

PROJECT NAME: ENOSBURG
 PROJECT NUMBER: CMG PARK(20)
 FILE NAME: ...\\2epsc-construction.ptf PLOT DATE: 5/23/2011
 PROJECT LEADER: WLD DRAWN BY: STANTEC
 DESIGNED BY: CSP/GGG CHECKED BY: GAS
EPSC CONSTRUCTION SITE PLAN SHEET 12 OF 32

DATUM
 VERTICAL NAVD 88
 HORIZONTAL NAD 83 (1996)
 VT SPC (FEET)

