


FINAL CONDITIONS LEGEND:


PROPERTY LINE	
DISTURBED AREAS REQUIRING RE-VEGETATION	
HIGHWAY RIGHT OF WAY	
TEMPORARY EROSION MATTING	
LIMITS OF SOIL DISTURBANCE	
TEMPORARY CONSTRUCTION LIMITS	

- NOTES:**
- SEE GRADING PLAN AND CROSS SECTIONS FOR PROPOSED TOPOGRAPHY.
 - THE TEMPORARY CONSTRUCTION LIMIT IS THE AREA WITHIN THE PROJECT DEMARCATION FENCE AS SHOWN ON THE EPSC CONSTRUCTION SITE PLAN.

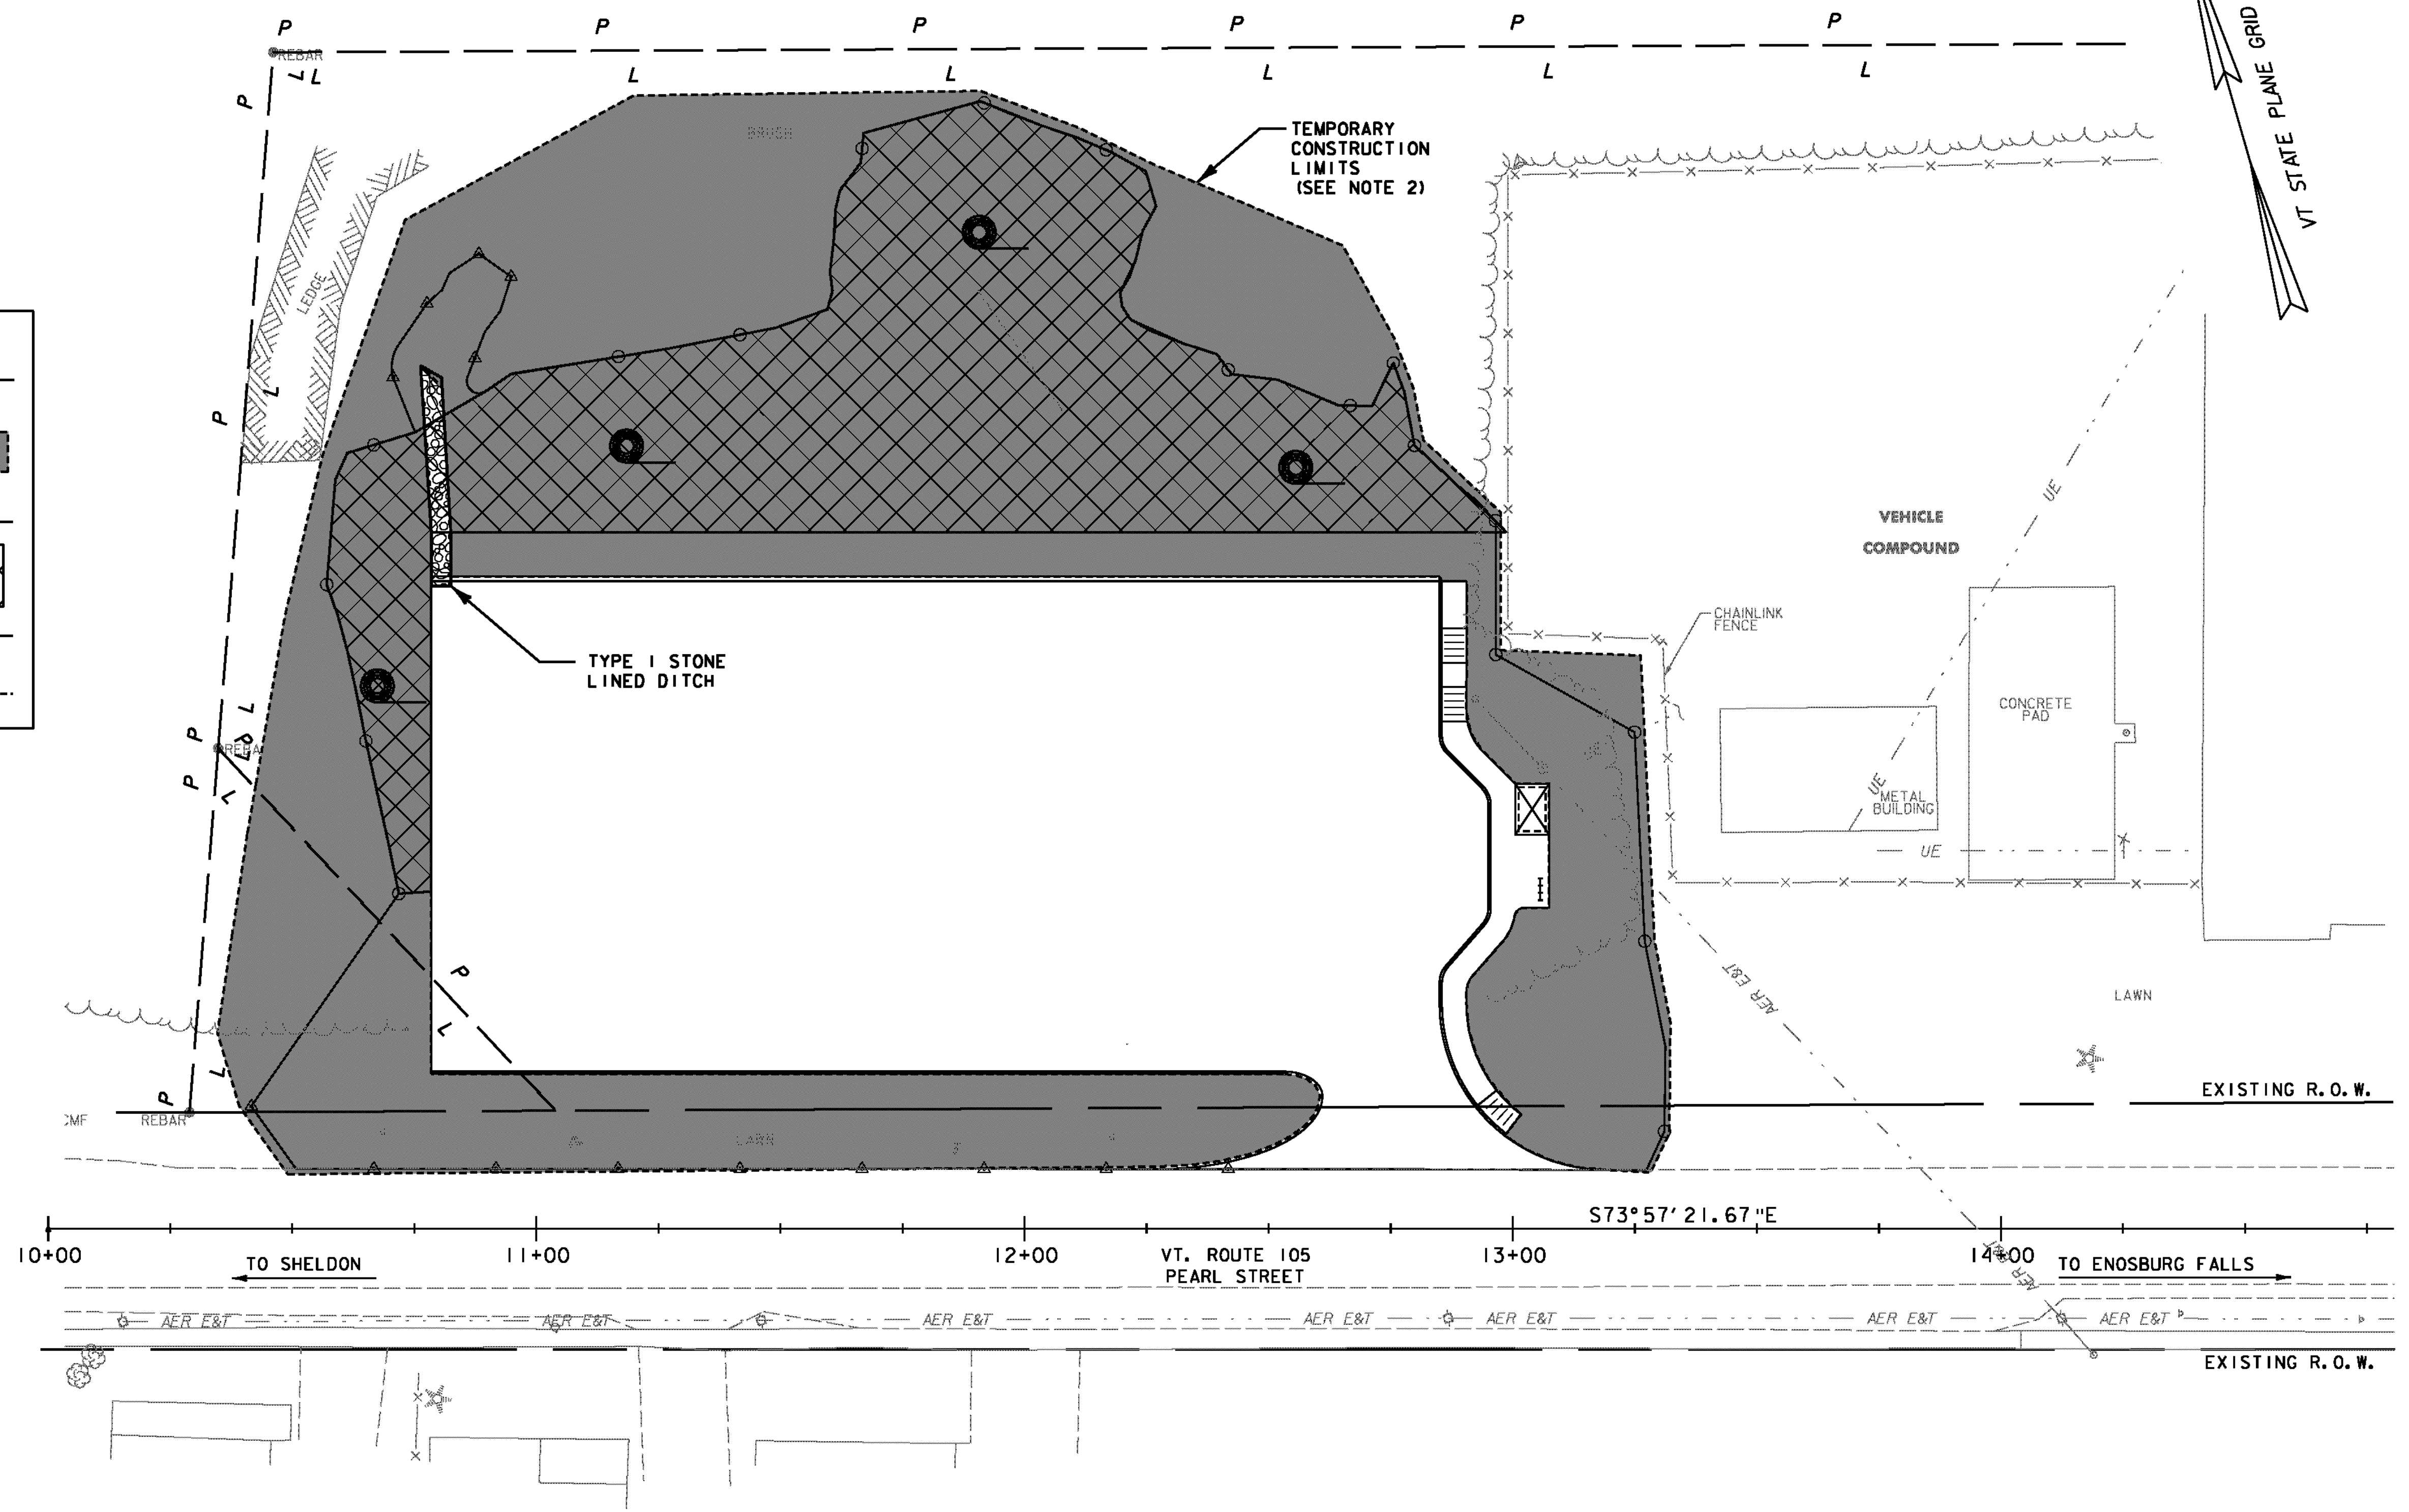

DATUM

VERTICAL	NAVD 88
HORIZONTAL	NAD 83 (1996) VT SPC (FEET)

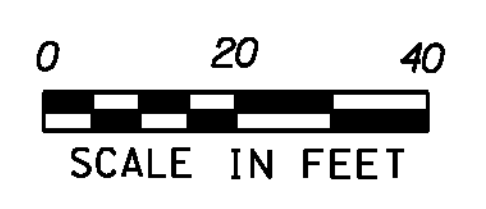

EPSC FINAL CONDITIONS SITE PLAN

PROJECT NAME:	ENOSBURG
PROJECT NUMBER:	CMG PARK(20)
FILE NAME: ... \PlotFiles\3epsc-final.prf	PLOT DATE: 5/23/2011
PROJECT LEADER: WLD	DRAWN BY: STANTEC
DESIGNED BY: CSP/GGG	CHECKED BY: GAS
EPSC FINAL CONDITIONS	SHEET 13 OF 32