




END ELEVATION (TYP.)
SCALE: 1/2" = 1'-0"

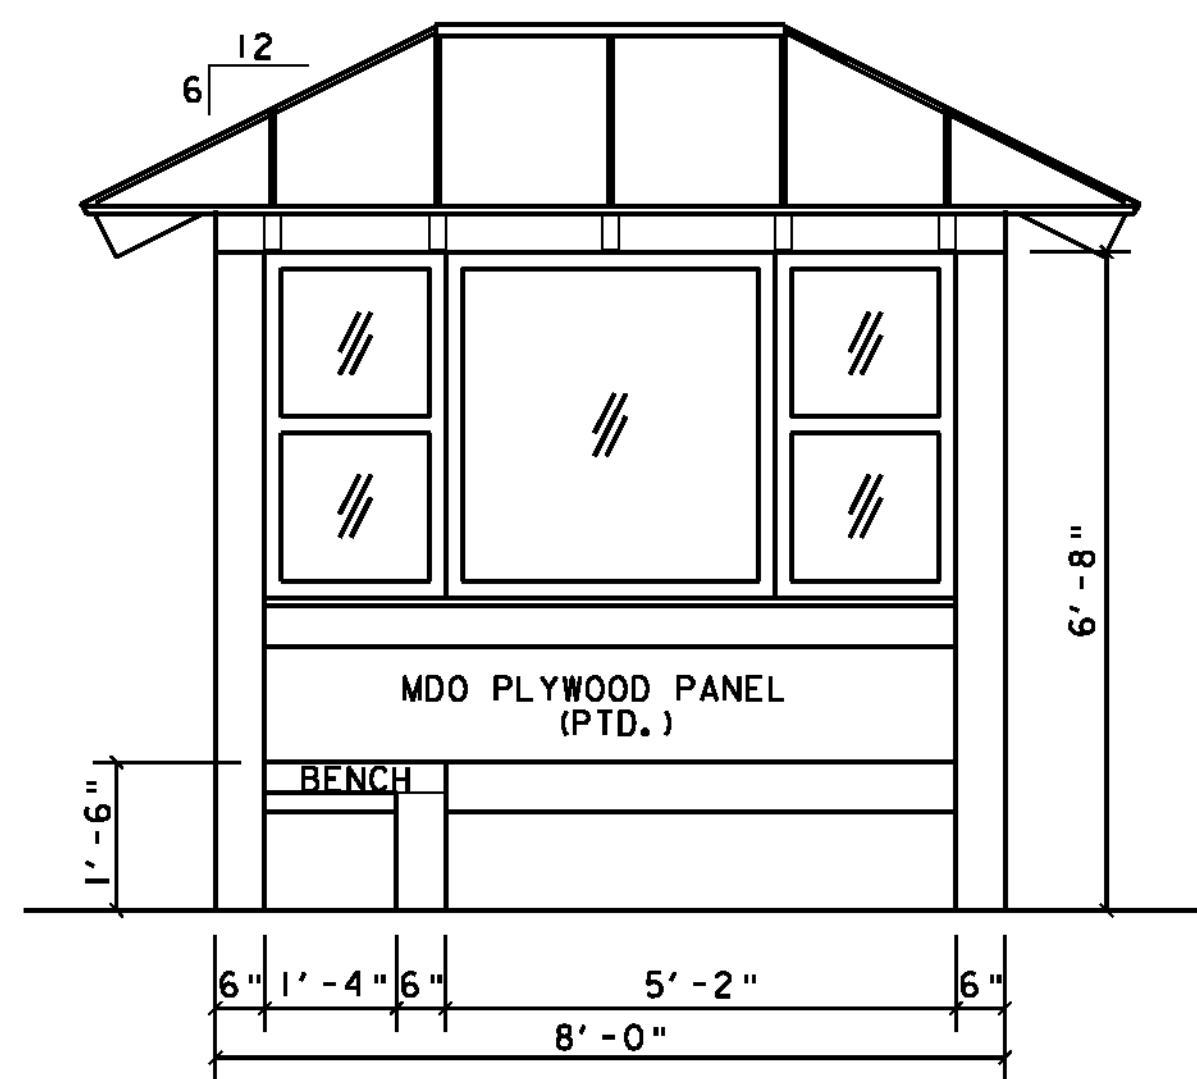


FRONT/INTERIOR ELEVATION
SCALE: 1/2" = 1'-0"

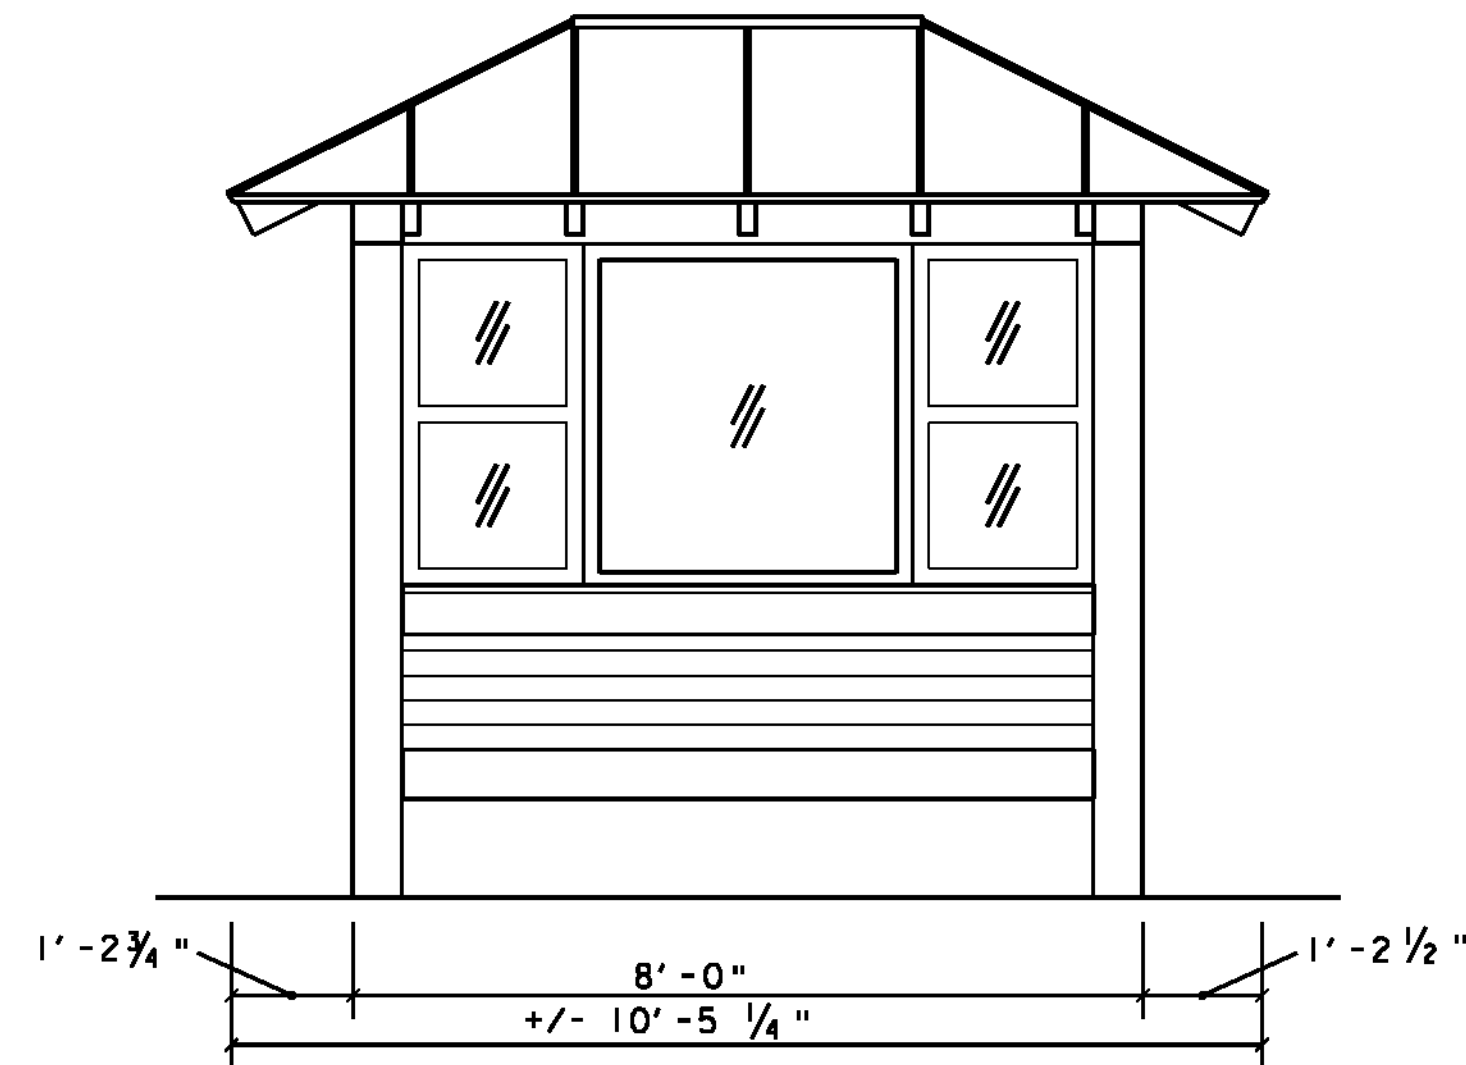


REAR ELEVATION
SCALE: 1/2" = 1'-0"

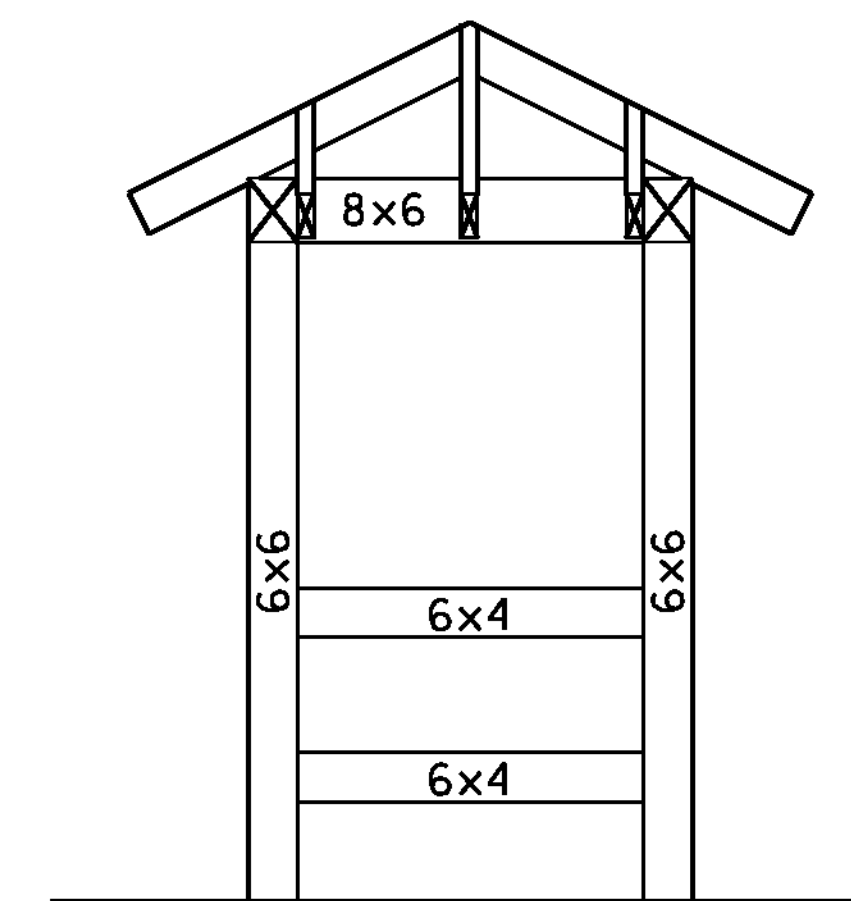


END FRAMING - ELEVATION
SCALE: 1/2" = 1'-0"

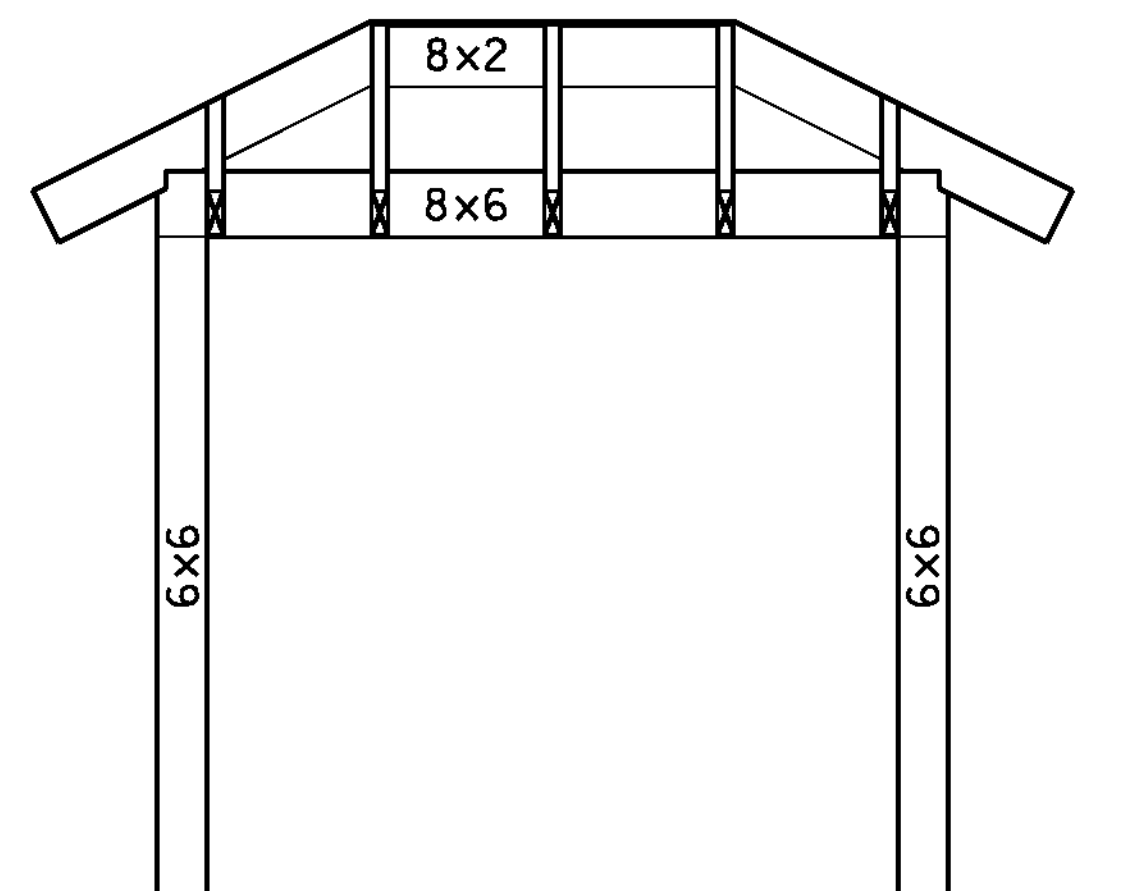


FRONT/REAR FRAMING - ELEVATION
SCALE: 1/2" = 1'-0"

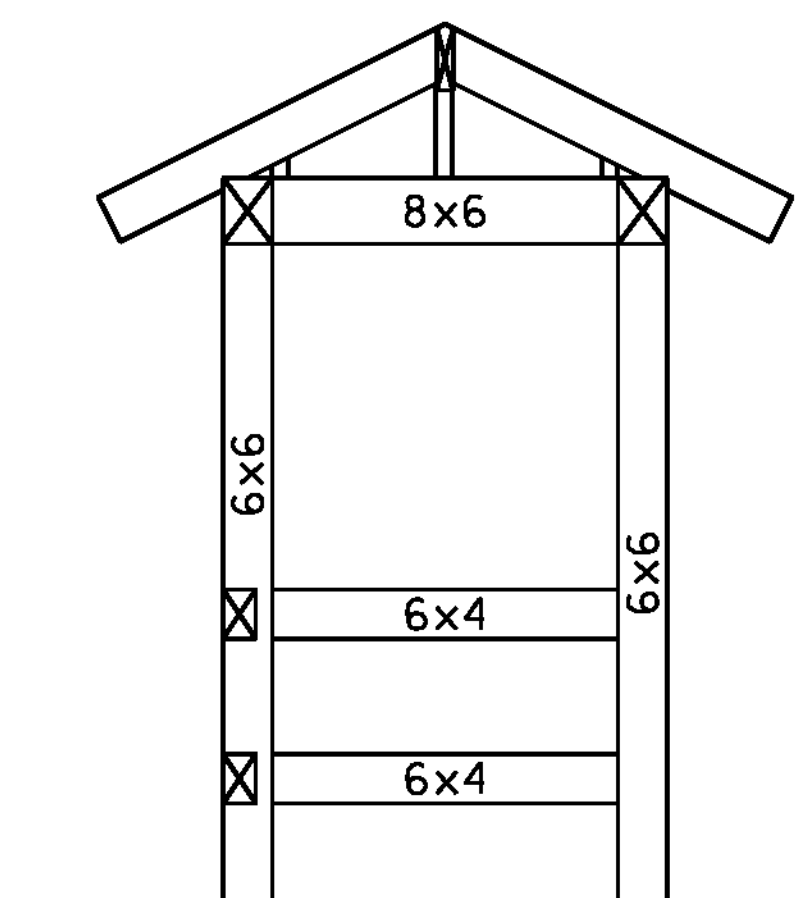


END FRAMING - SECTION
SCALE: 1/2" = 1'-0"

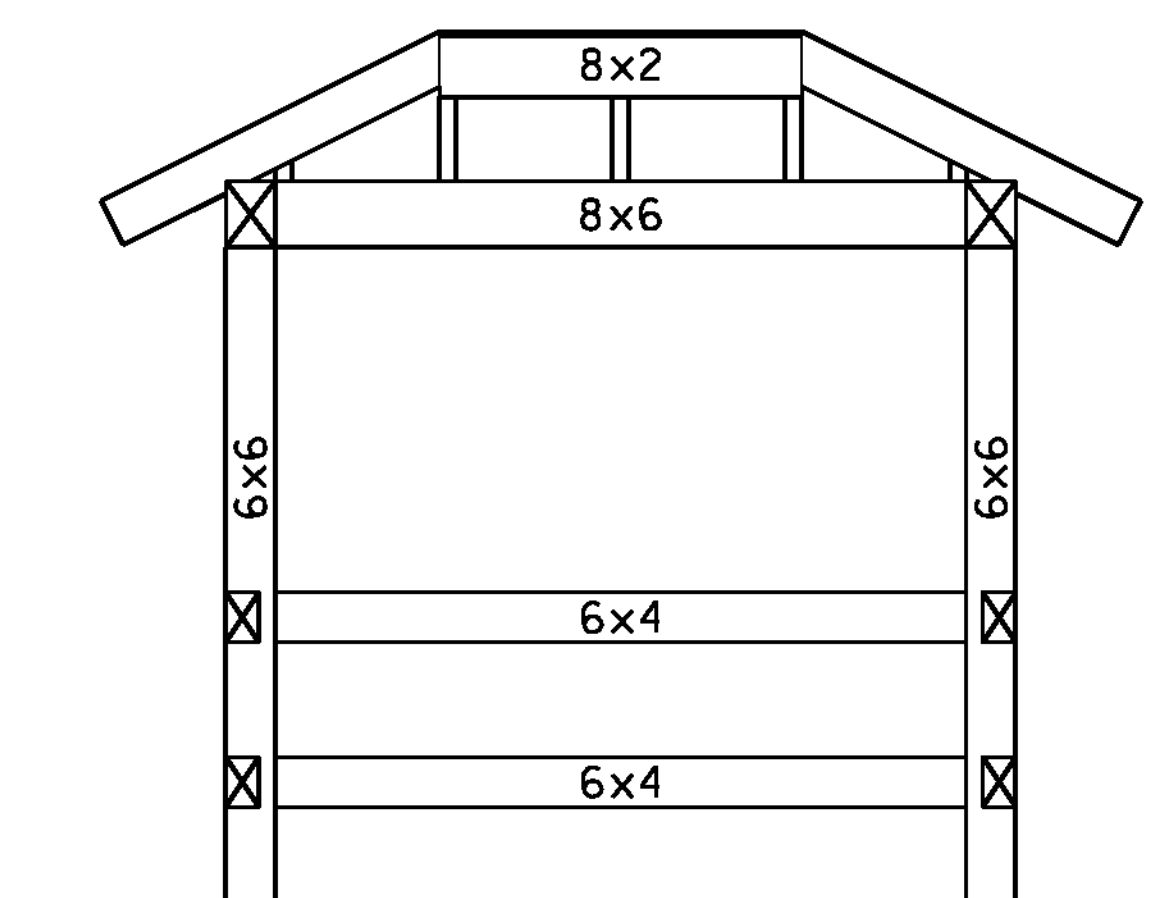

FRONT/REAR FRAMING - SECTION
SCALE: 1/2" = 1'-0"

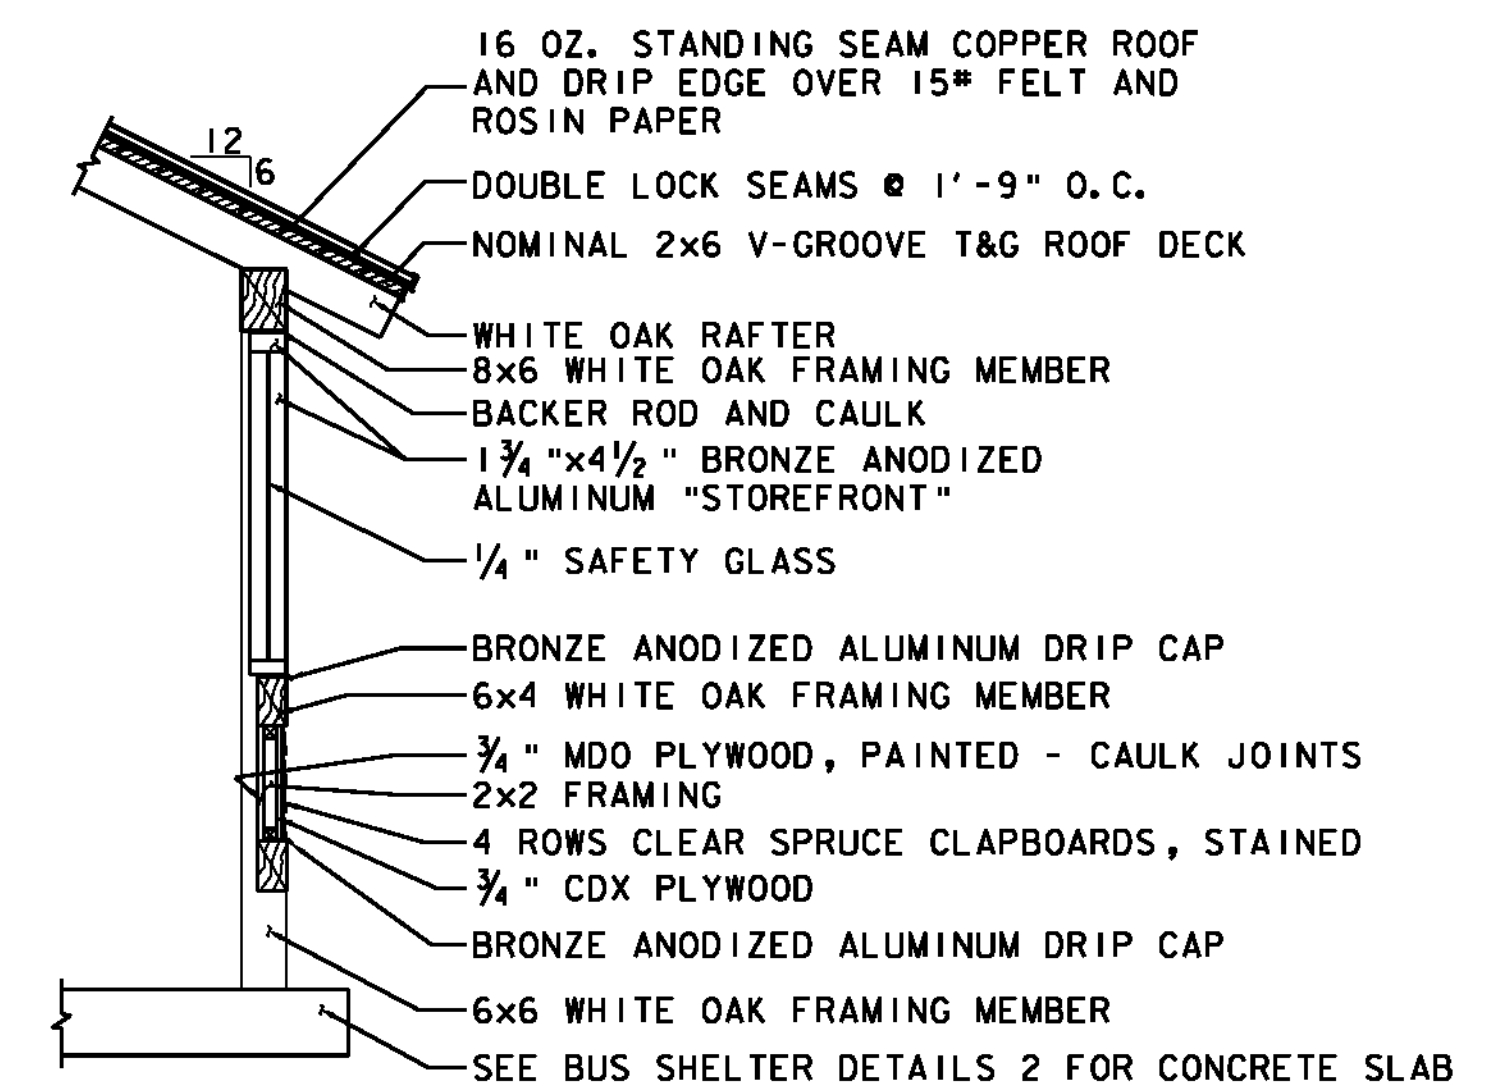

TYPICAL WALL SECTION
SCALE: 1/2" = 1'-0"

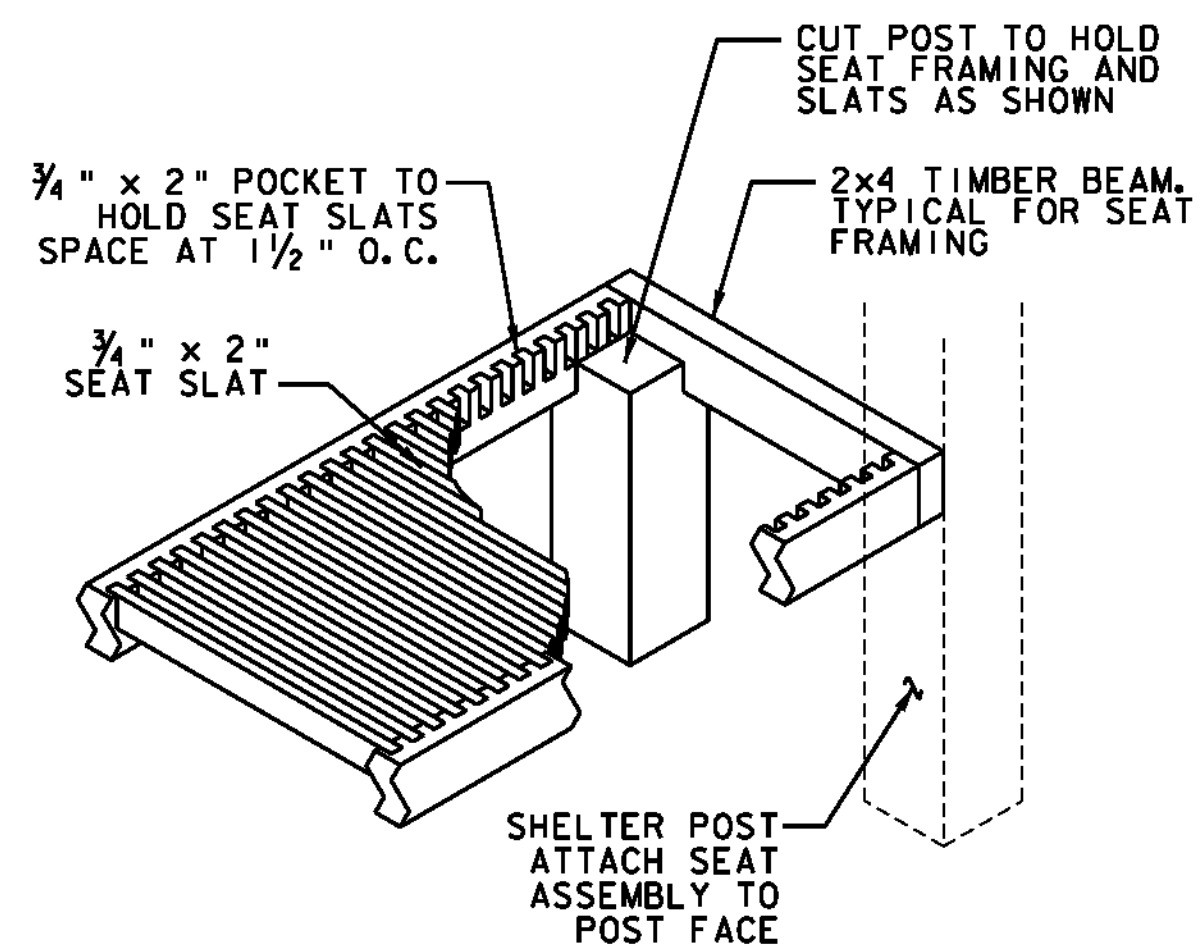

DETAIL - BENCH FRAMING
NOT TO SCALE

SEE NOTES ON NEXT PAGE

PROJECT NAME: ENOSBURG
PROJECT NUMBER: CMG PARK(20)

FILE NAME: ...\\PlotFiles\27busshelter.lptf PLOT DATE: 5/23/2011
PROJECT LEADER: WLD DRAWN BY: STANTEC
DESIGNED BY: CSP/GGG CHECKED BY: GAS
BUS SHELTER DETAILS 1 SHEET 27 OF 32

