


STA. 0+60

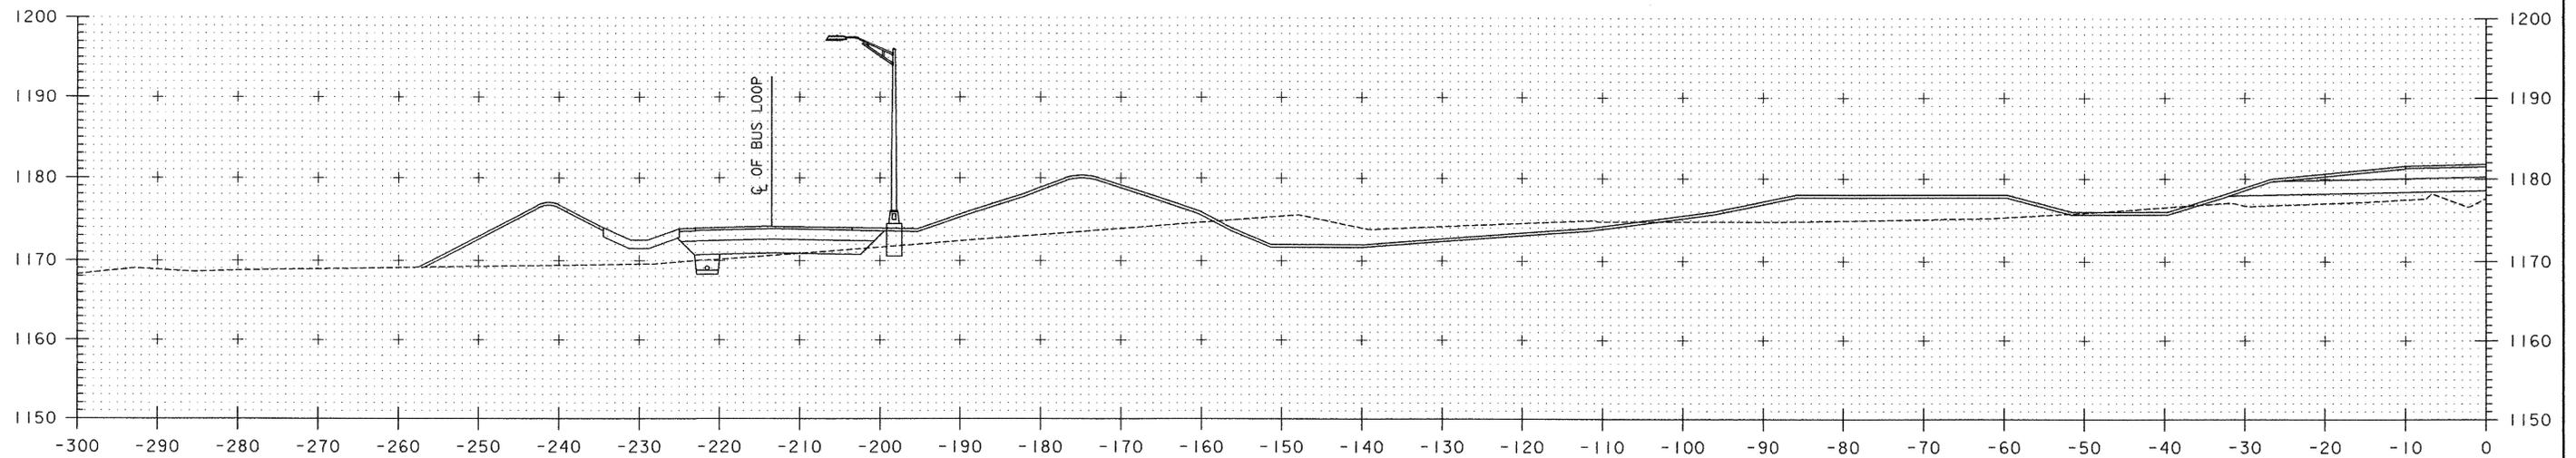

STA. 0+60

VOID SHEET

ALTERNATE
'A'

NOTE:
FOR FURTHER DETAIL ON CROSS SECTIONAL ELEMENTS
REFER TO THE LAYOUT PLAN, PROFILE SHEET, AND
GRADING AND DRAINAGE PLAN.



PROJECT NAME:	RANDOLPH
PROJECT NUMBER:	CMG PARK(2)IS
FILE NAME: ...35_zk000critical sections_port	DATE: 8/3/2007
PROJECT LEADER: WLD	DRAWN BY: STANTEC
DESIGNED BY: STANTEC	CHECKED BY: GAS
CRITICAL SECTIONS 3	SHEET 58 OF 63