


STA. 2+50

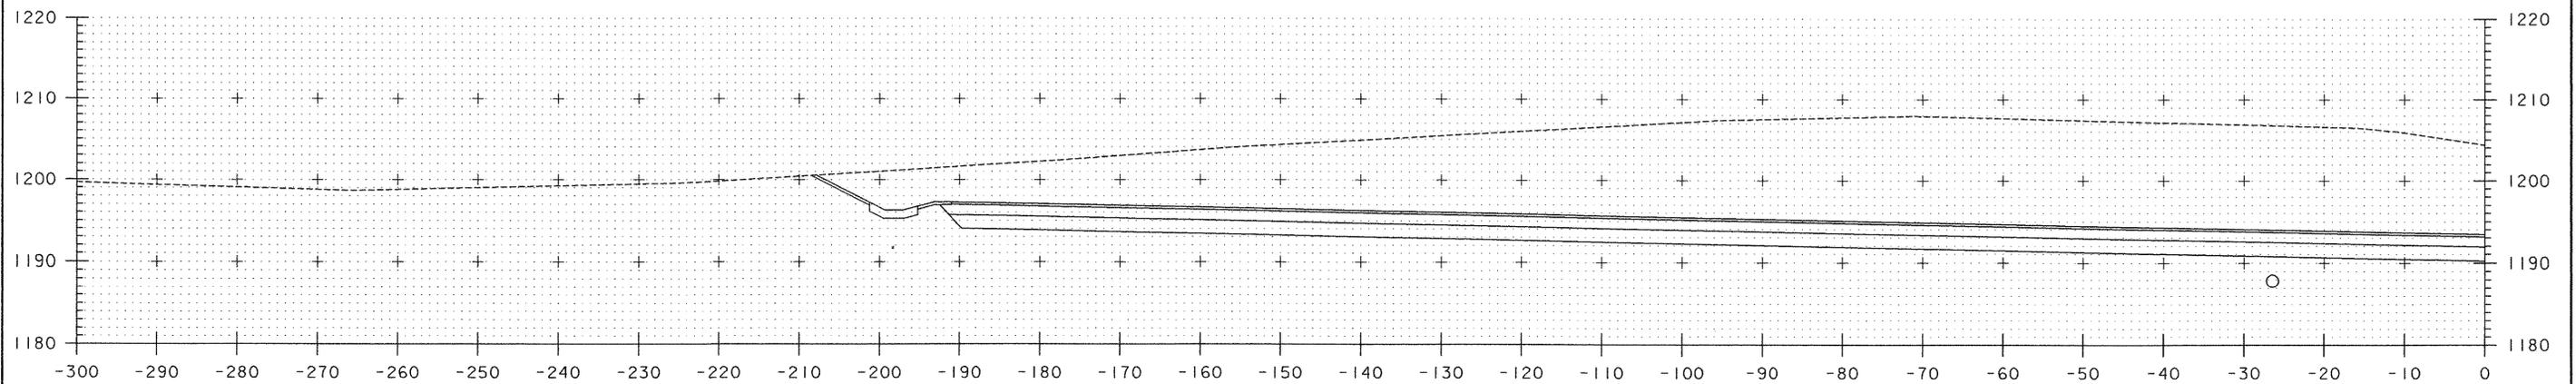

STA. 2+50

VOID SHEET

ALTERNATE  
'A'

NOTE:  
FOR FURTHER DETAIL ON CROSS SECTIONAL ELEMENTS  
REFER TO THE LAYOUT PLAN, PROFILE SHEET, AND  
GRADING AND DRAINAGE PLAN.



|  |                     |
|--|---------------------|
| PROJECT NAME: RANDOLPH                     | DATE: 8/3/2007      |
| PROJECT NUMBER: CMG PARK(2)S               |                     |
| FILE NAME: ...35_zk000criticalsections_por | PROJECT LEADER: WLD |
| DESIGNED BY: STANTEC                       | DRAWN BY: STANTEC   |
| CHECKED BY: GAS                            | CHECKED BY: GAS     |
| Critical Sections 4                        | SHEET 59 OF 63      |