

TEMPORARY STONE CHECK DAM, TYPE I  
 STA 18+450 LT  
 STA 18+520 RT

INLET PROTECTION DEVICE, TYPE I  
 STA 18+509 LT  
 STA 18+525 LT

TEMPORARY EROSION MATTING (IN DITCHES)  
 STA 18+430 - 18+507 LT



TEMPORARY EROSION MATTING (ON SLOPES)  
 STA 18+460 - 18+510 LT  
 STA 18+520 - 18+590 LT  
 STA 18+520 - 18+540 RT

PROJECT DEMARCATION FENCE  
 STA 18+430 - 18+511 LT  
 STA 18+520 - 18+590 LT

BARRIER FENCE  
 STA 18+430 - 18+590 RT

GEOTEXTILE FOR SILT FENCE  
 STA 18+426 - 18+495 RT (7)  
 STA 18+541 - 18+584 RT (2)

GEOTEXTILE FOR FILTER CURTAIN  
 STA 18+585 - 18+590 RT

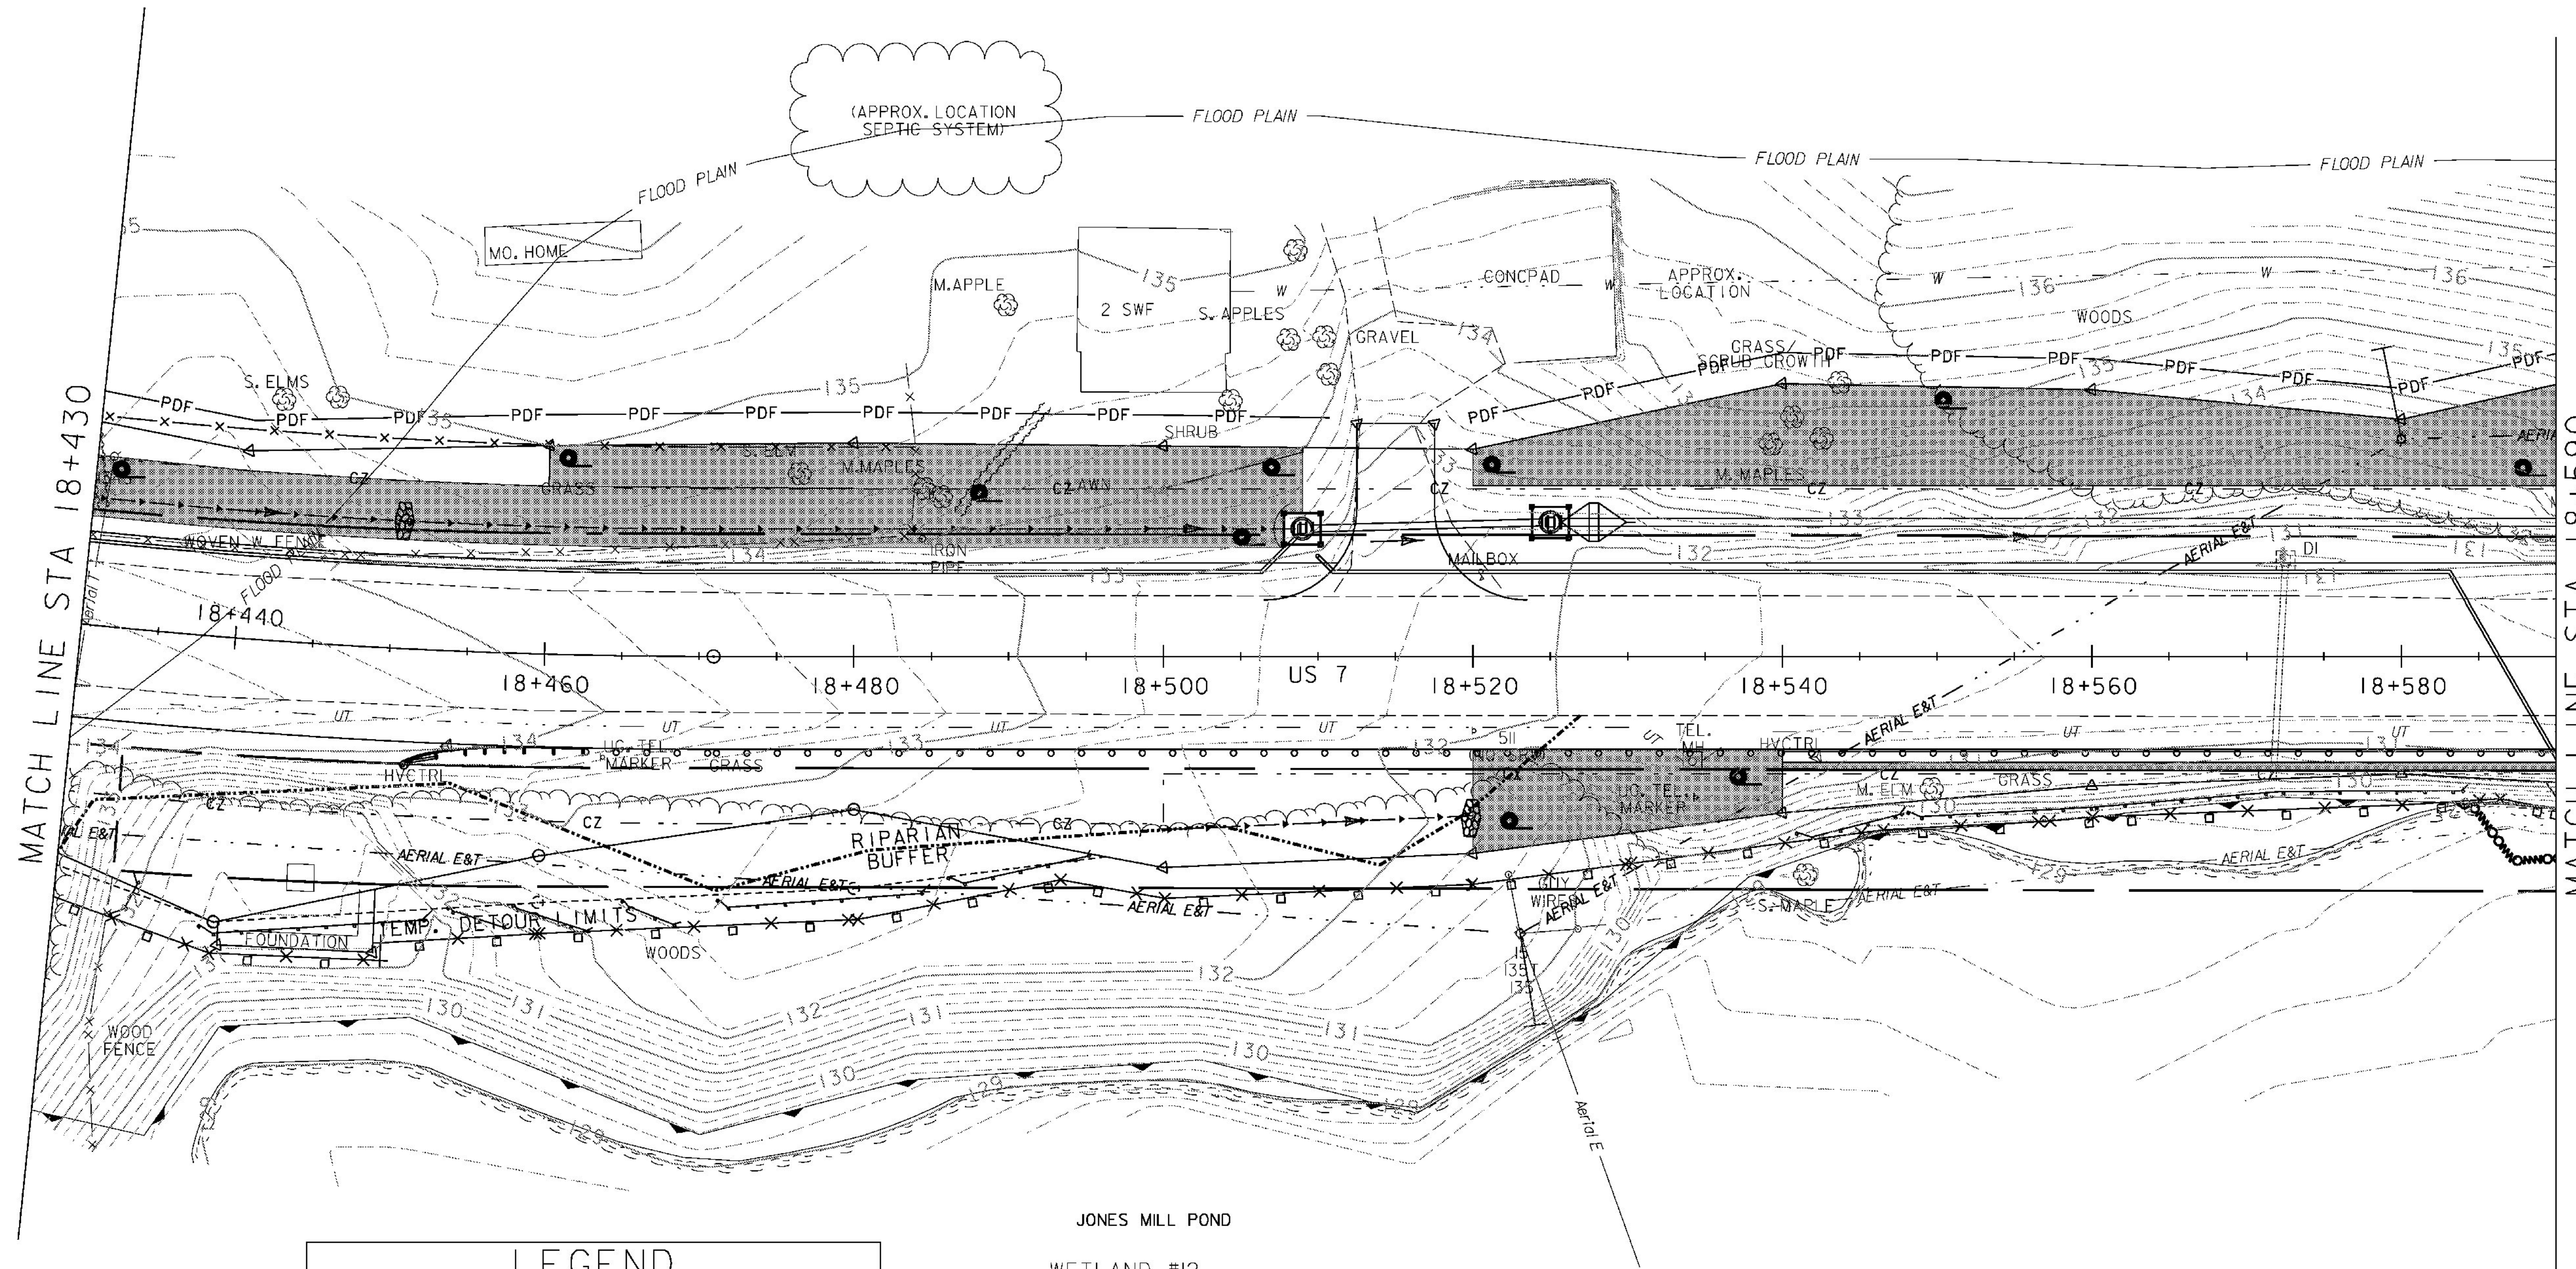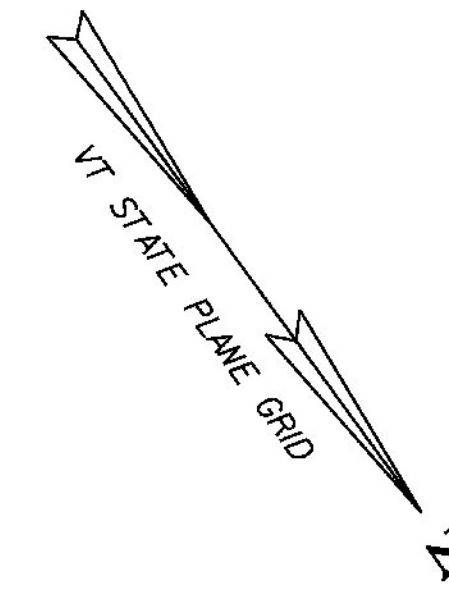

LEGEND	
	ROADSIDE DITCH/SLOPE PROTECTION
	DETOUR SLOPE LIMITS
	PERMANENT SLOPE LIMITS
	SILT FENCE
	INLET PROTECTION DEVICE, TYPE I
	PIPE INLET PROTECTION
	EROSION MATTING
	CHECK DAM - TEMPORARY
	BARRIER FENCE
	PROJECT DEMARCATION FENCE
	FILTER CURTAIN

JONES MILL POND

WETLAND #12  
 CLASS 2  
 PSSI/EMY

NOTES:

- SILT FENCE LOCATIONS SHOWN ON THIS DRAWING ARE APPROXIMATE. THE CONTRACTOR IS RESPONSIBLE FOR INSTALLING THE SILT FENCE IN ACCORDANCE WITH THE GUIDELINES SET FORTH IN THE VERMONT GENERAL PERMIT FOR STORMWATER RUNOFF FROM CONSTRUCTION SITES. THE RESIDENT ENGINEER AND ON SITE COORDINATOR SHALL APPROVE ALL SILT FENCE LOCATIONS PRIOR TO PLACEMENT.
- FOR EROSION PREVENTION AND SEDIMENT CONTROL PLAN GENERAL NOTES, SEE SHEETS 147 - 148, AND DETAILS, SEE SHEETS 177 - 180.



EROSION CONTROL PLAN 14

PROJECT NAME: BRANDON	PLOT DATE: 9/3/2009
PROJECT NUMBER: NH 019-3(495)	DRAWN BY: NLL
FILE NAME: zb008s5-ec14.dgn	CHECKED BY: PTS
PROJECT LEADER: CRB	SHEET 162 OF 546
DESIGNED BY: NLL	
CLD 02-0149	