

LEGEND	
	ROADSIDE DITCH/SLOPE PROTECTION
	DETOUR SLOPE LIMITS
	PERMANENT SLOPE LIMITS
	SILT FENCE
	INLET PROTECTION DEVICE, TYPE I
	PIPE INLET PROTECTION
	EROSION MATTING
	CHECK DAM - TEMPORARY
	BARRIER FENCE
	PROJECT DEMARCATION FENCE
	FILTER CURTAIN

STONE FILL, TYPE I (IN DITCHES)
 GEOTEXTILE UNDER STONE FILL
 STA 20+350 - 20+510 RT
 STA 20+410 - 20+480 LT

TEMPORARY STONE CHECK DAM, TYPE I
 STA 20+480 - 20+510 LT



INLET PROTECTION DEVICE, TYPE I
 STA 20+410 LT

TEMPORARY EROSION MATTING (IN DITCHES)
 STA 20+480 - 20+510 LT

TEMPORARY EROSION MATTING (ON SLOPES)
 STA 20+350 - 20+400 RT (BACK SLOPE)
 STA 20+480 - 20+500 RT
 STA 20+500 - 20+510 LT

GEOTEXTILE FOR SILT FENCE
 STA 20+363 - 20+382 LT (2)

PROJECT DEMARCATION FENCE
 STA 20+350 - 20+374 LT
 STA 20+350 - 20+510 RT
 STA 20+425 - 20+510 LT

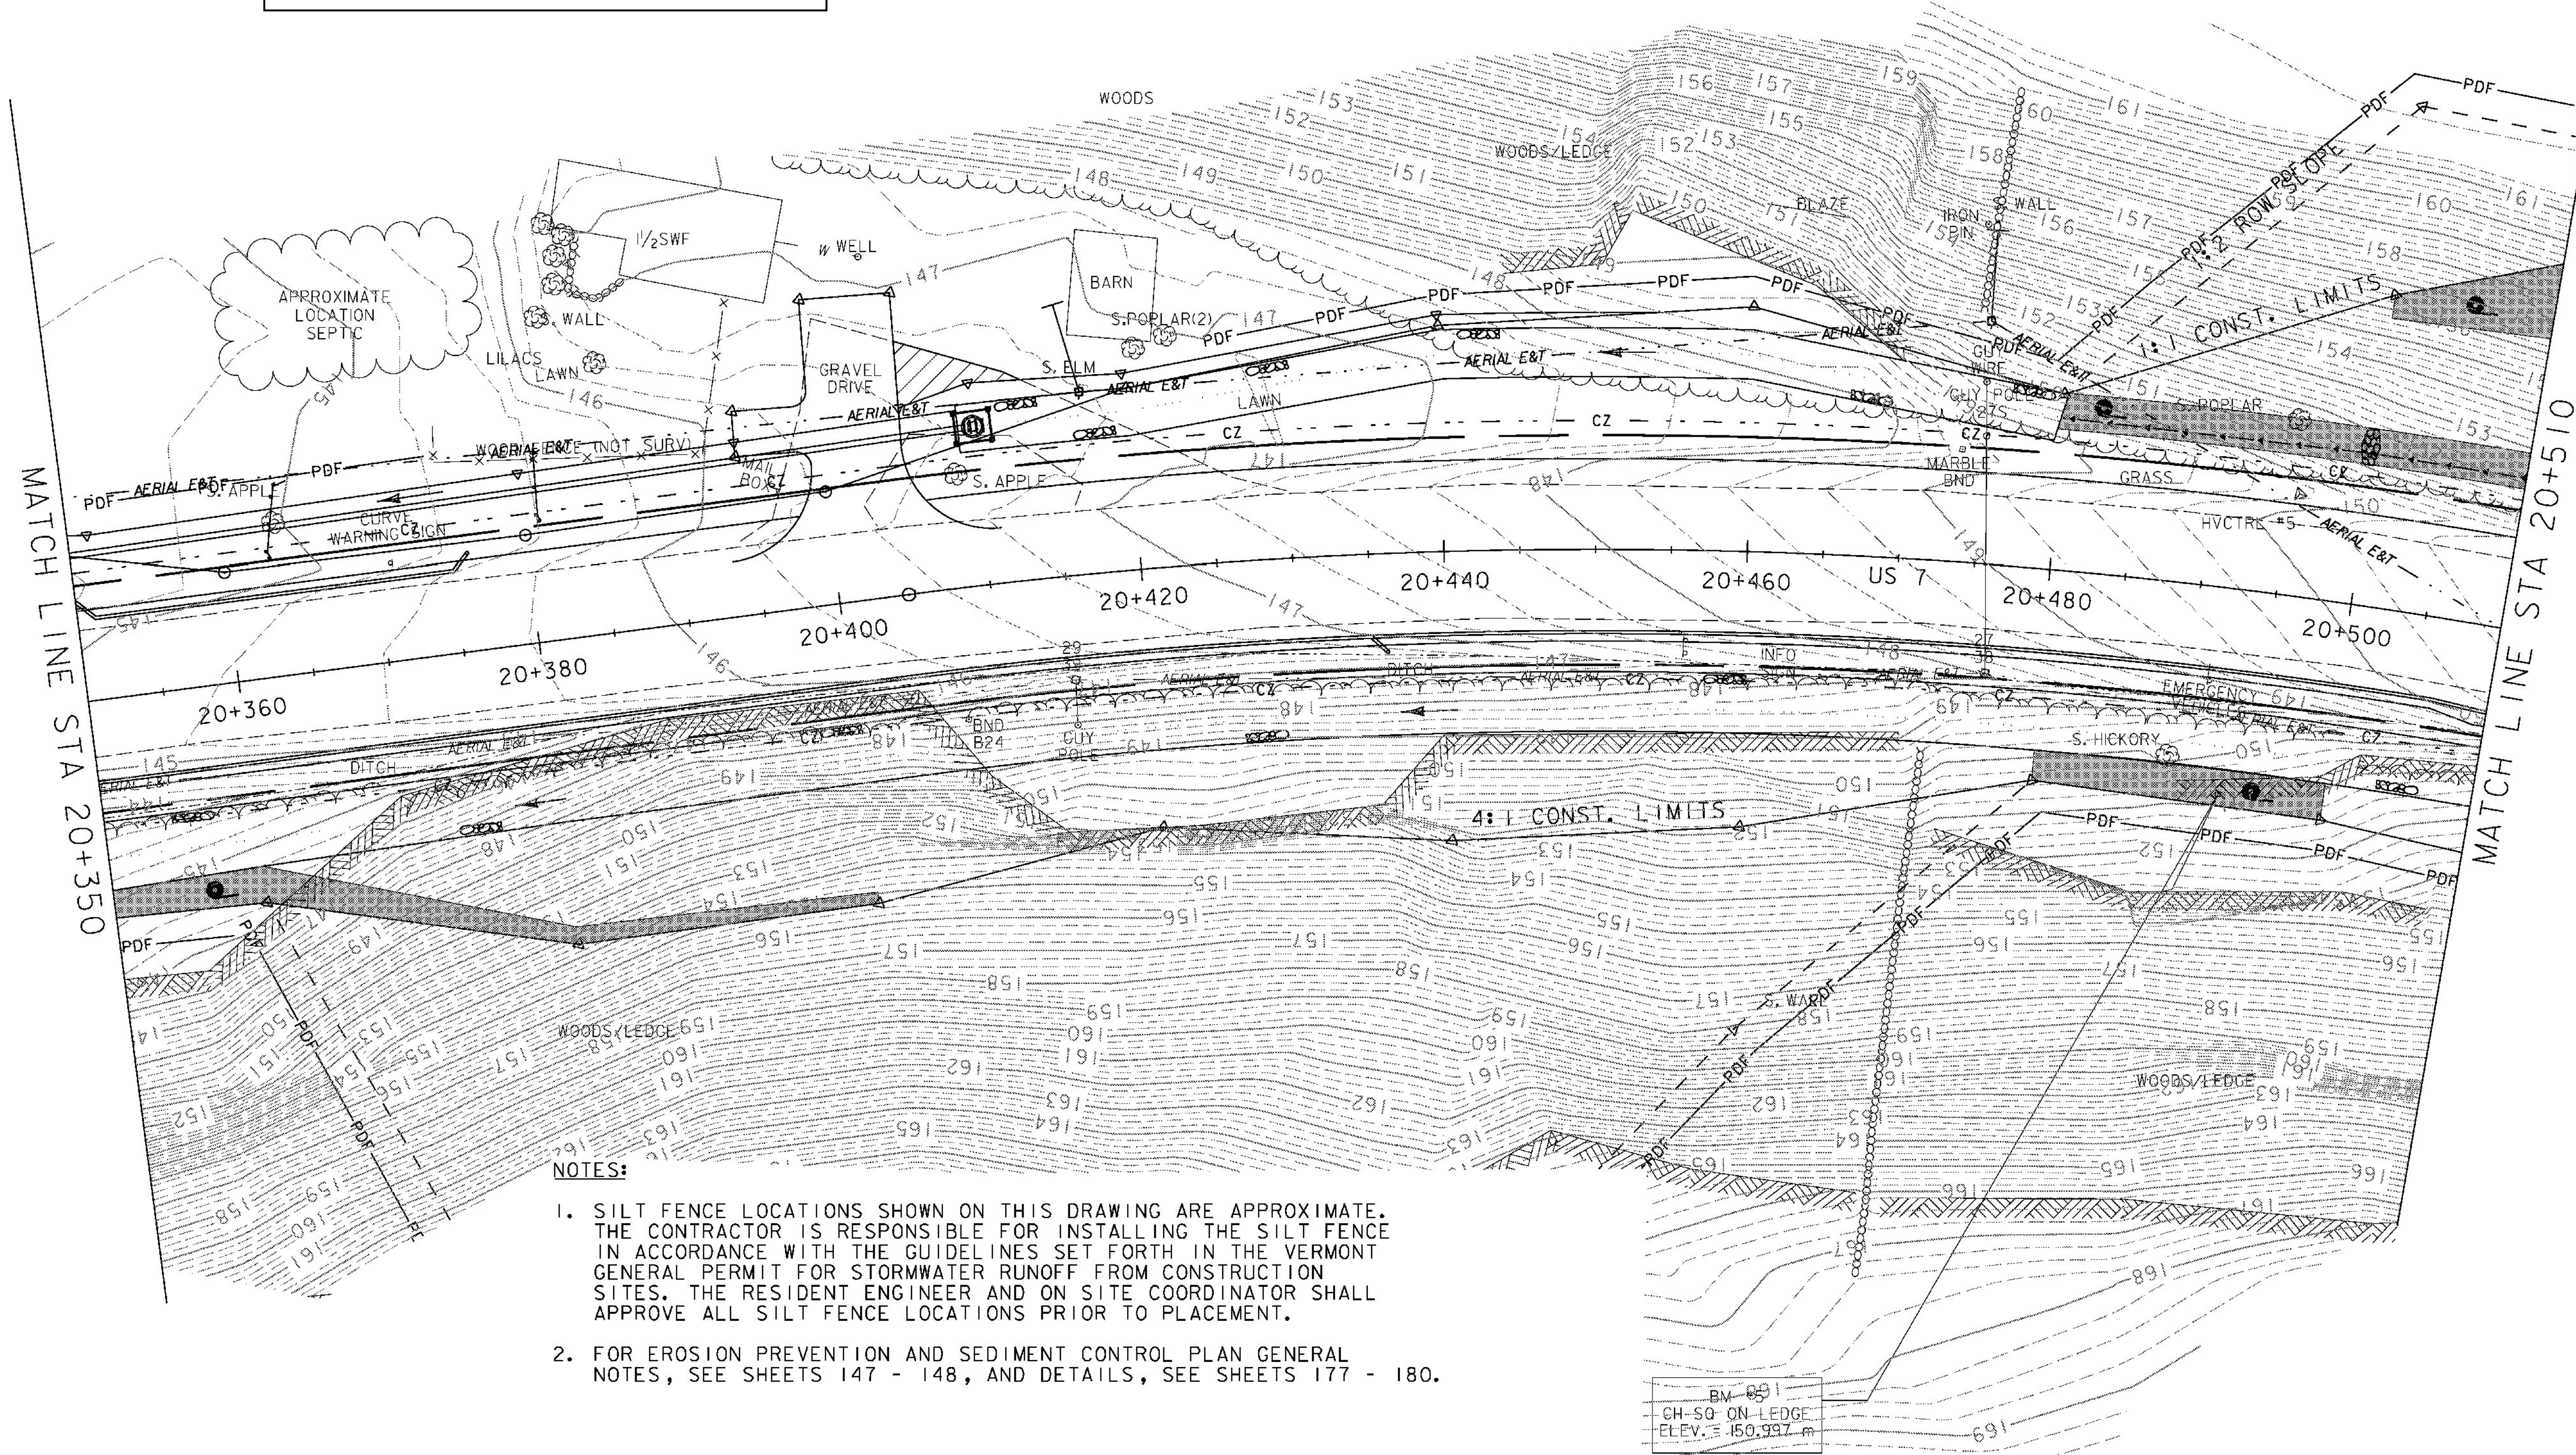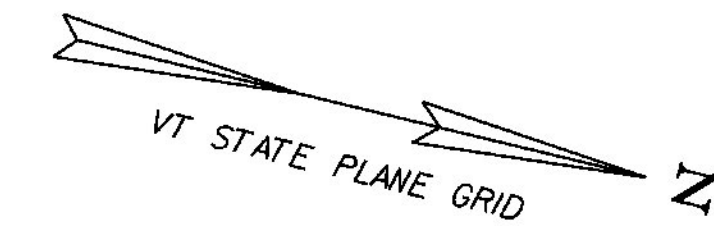

NOTES:

1. SILT FENCE LOCATIONS SHOWN ON THIS DRAWING ARE APPROXIMATE. THE CONTRACTOR IS RESPONSIBLE FOR INSTALLING THE SILT FENCE IN ACCORDANCE WITH THE GUIDELINES SET FORTH IN THE VERMONT GENERAL PERMIT FOR STORMWATER RUNOFF FROM CONSTRUCTION SITES. THE RESIDENT ENGINEER AND ON SITE COORDINATOR SHALL APPROVE ALL SILT FENCE LOCATIONS PRIOR TO PLACEMENT.
2. FOR EROSION PREVENTION AND SEDIMENT CONTROL PLAN GENERAL NOTES, SEE SHEETS 147 - 148, AND DETAILS, SEE SHEETS 177 - 180.

BM 691
 CH-SQ ON LEDGE
 ELEV. = 150.997 m



EROSION CONTROL PLAN 26

PROJECT NAME:	BRANDON	PLOT DATE:	9/3/2009
PROJECT NUMBER:	NH 019-3(495)	DRAWN BY:	NLL
FILE NAME:	zb008s5-ec26.dgn	CHECKED BY:	PTS
PROJECT LEADER:	CRB	CLD 02-0149	SHEET 174 OF 546