


**DECIDUOUS TREE PLANTING DETAIL**

- NOTES:**
1. STAKE ONLY THOSE TREES PLANTED IN WINDY, EXPOSED LOCATIONS, WHERE THEY MIGHT BE BLOWN OVER OR VANDALIZED.
  2. COMPLETELY REMOVE ALL GUY WIRES, RUBBER HOSE, AND STAKES ONE YEAR AFTER PLANTING.

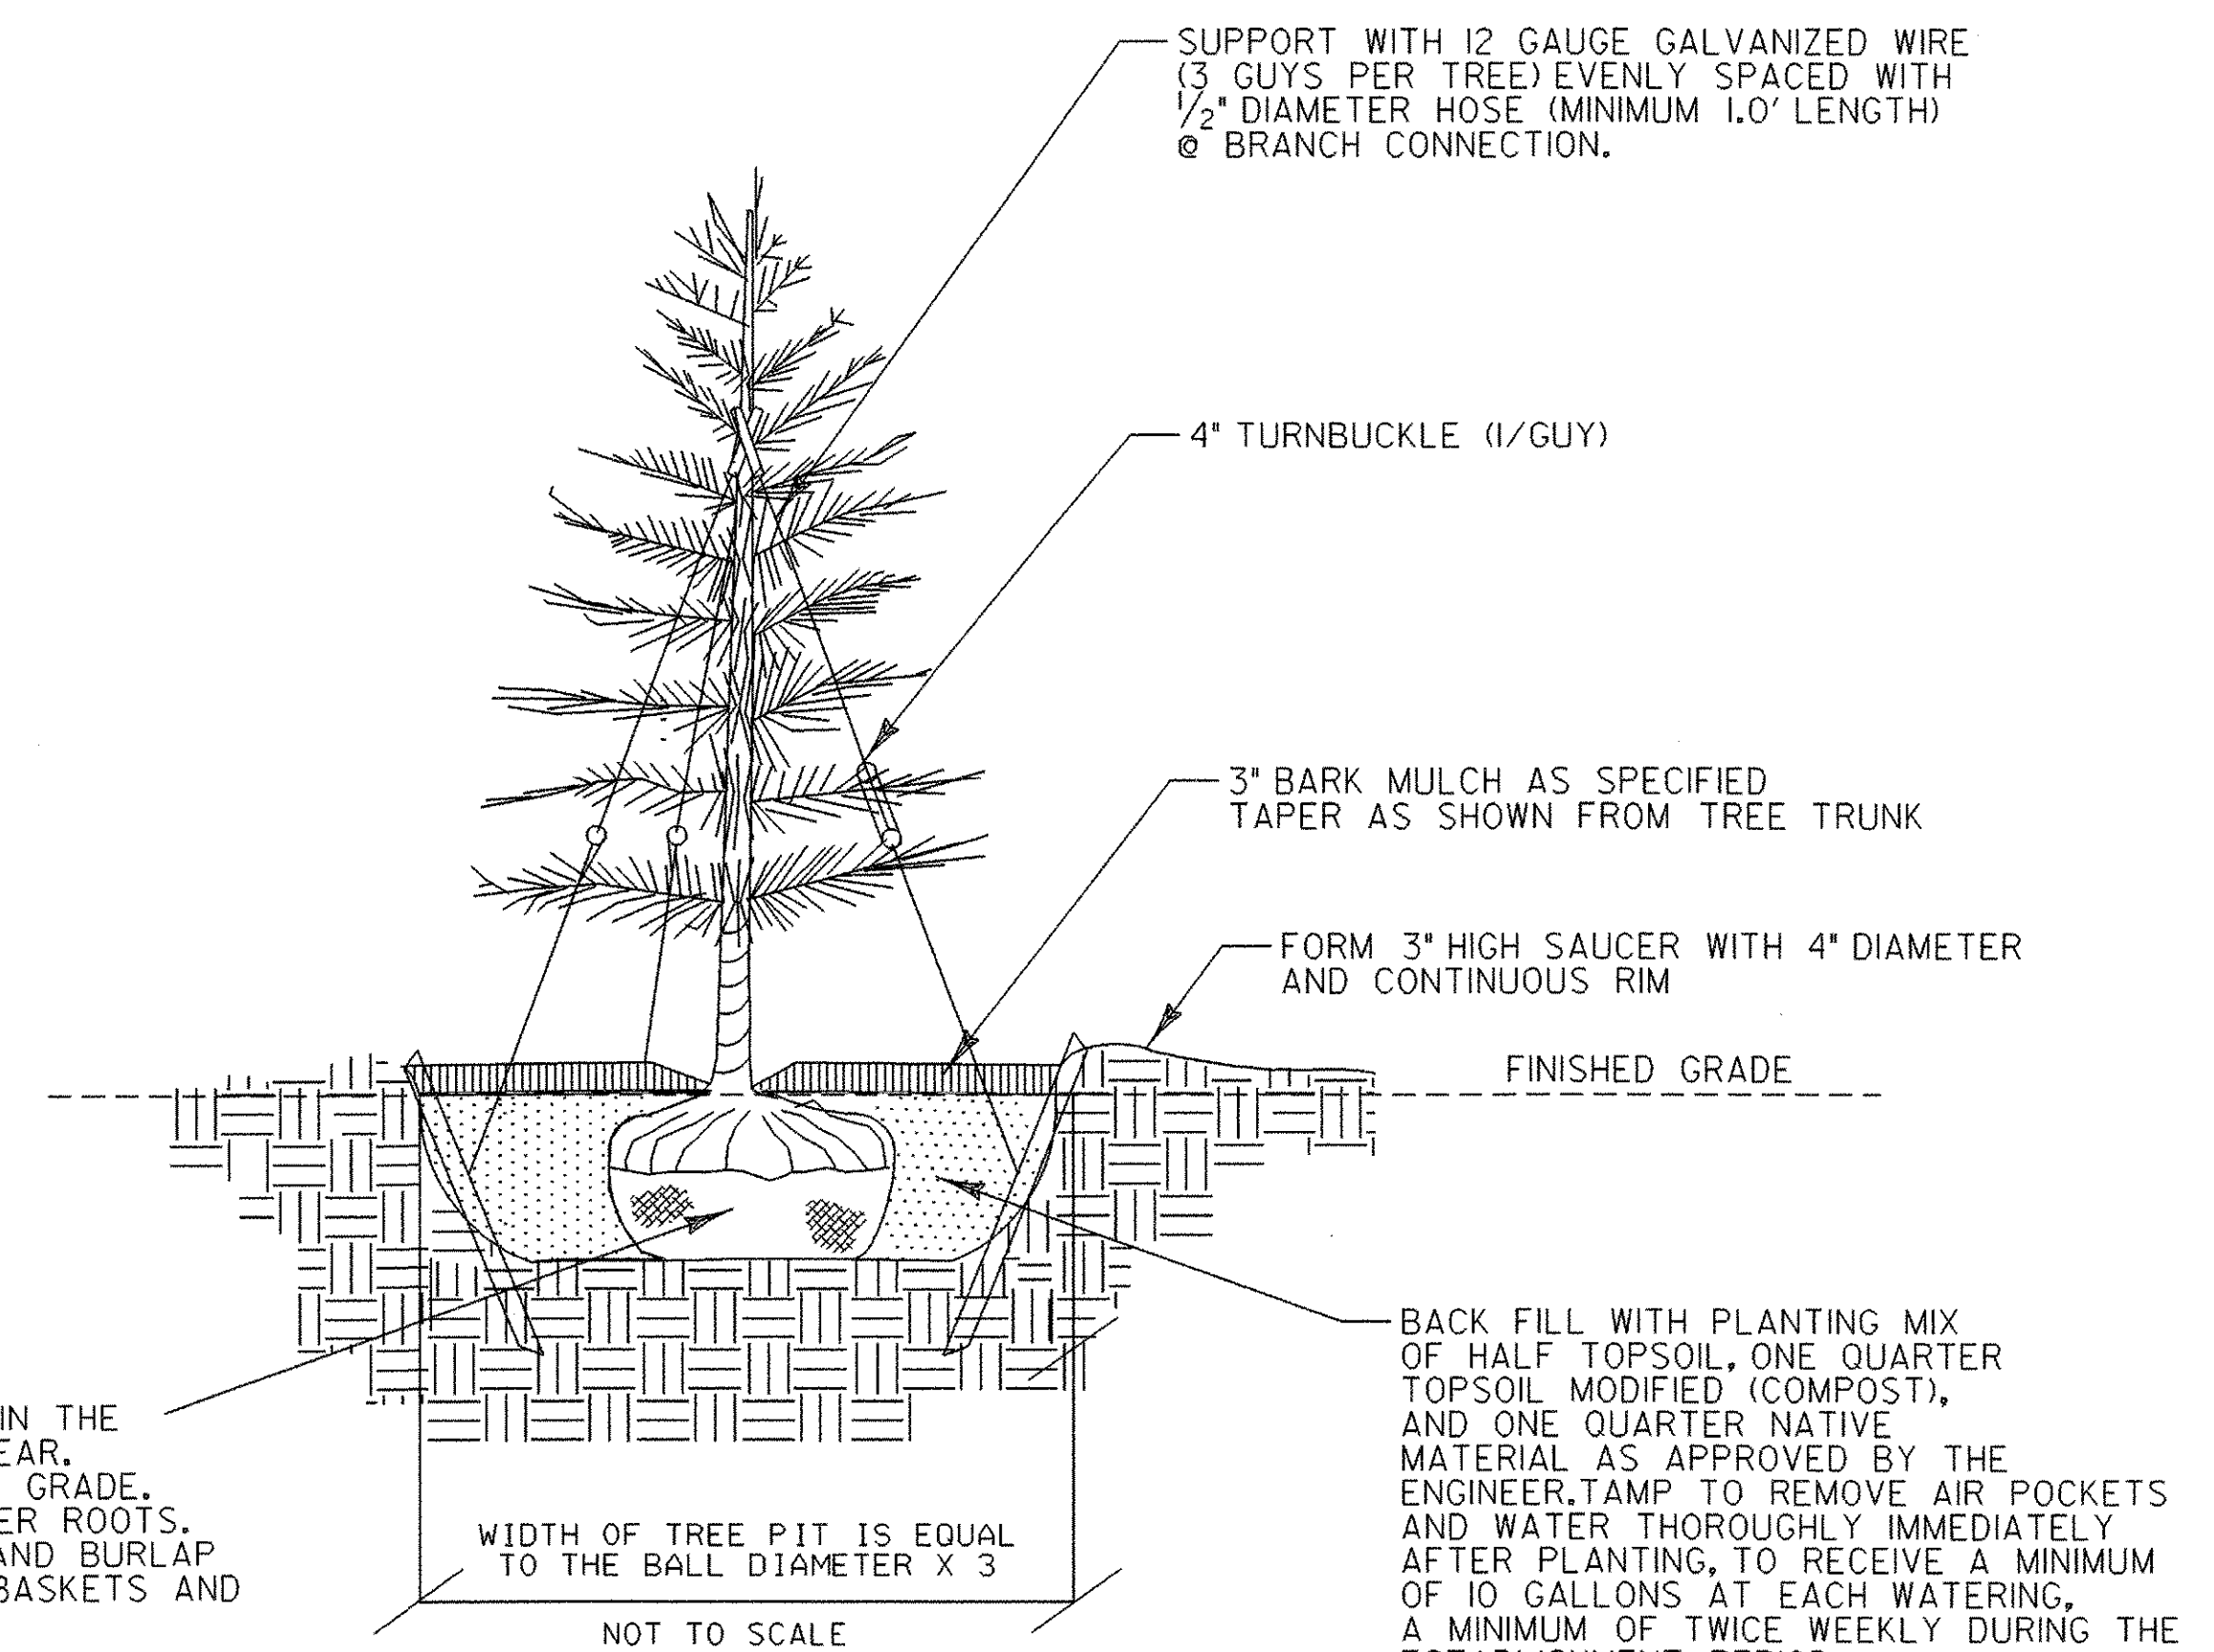

**EVERGREEN TREE PLANTING DETAIL**

- NOTES:**
1. ANTI-DESICCANT SPRAY IS TO BE APPLIED TO ALL EVERGREENS PER MANUFACTURER SPECIFICATIONS.
  2. COMPLETELY REMOVE ALL GUY-WIRES AND TURNBUCKEL ONE YEAR AFTER PLANTING.

**SEEDING FORMULA URBAN AREAS**

% WT.	LBS./A.	NAME	PUR %	GERM %
42.5	34.0	CREeping RED FESCUE	98	85
10.0	8.0	PERENNIAL RYE GRASS	95	90
42.5	34.0	KENTUCKY BLUE GRASS	85	85
5.0	4.0	ANNUAL RYE GRASS	95	85
100.00	80.0			

**GENERAL LANDSCAPE NOTES:**

1. FOLLOW STATE OF VERMONT AGENCY OF TRANSPORTATION STANDARD SPECIFICATIONS FOR CONSTRUCTION, SECTION 656.
2. SEE SPECIAL PROVISIONS FOR 651.18 FERTILIZER (MOD), THE APPLICATION OF MYCORRHIZAL FUNGI PER MANUFACTURER'S RECOMMENDATIONS AND 651.35 TOPSOIL (MOD), THE APPLICATION OF COMPOST.
3. TREE AND SHRUB SEEDLINGS ARE SPECIAL ORDER ITEMS FOR RIPARIAN ZONE AND EROSION CONTROL PLANTING. SOURCES FOR THIS SPECIAL MATERIAL ARE LISTED BELOW:

**SEEDING FORMULA RURAL AREAS**

% WT.	LBS./A.	NAME	PUR %	GERM %
37.5	22.5	CREeping RED FESCUE	98	85
37.5	22.5	TALL FESCUE	95	90
5.0	3.0	RED TOP	95	90
15.0	9.0	BIRDSFOOT TREFOIL	98	85
5.0	3.0	ANNUAL RYEGRASS	95	85
100.0	60.0			

**GENERAL NOTES**

SEED MIXTURE: SHALL NOT HAVE A WEED CONTENT EXCEEDING 0.40% BY WEIGHT AND SHALL BE FREE OF ALL NOXIOUS SEED.

SEED: TO BE APPLIED PER SEEDING FORMULAS OR AS DIRECTED BY THE ENGINEER.

FERTILIZER: FORMULA 10-20-10, TO BE USED WITH SEED, APPLIED AT THE RATE OF 500 LBS./ACRE. (HYDRO SEEDERS MAY USE 19-19-19 FORMULA).

AGRICULTURAL LIMESTONE: TO BE APPLIED AT THE RATE OF 2 TONS/ACRE, OR AS DIRECTED BY THE ENGINEER.

HAY MULCH: TO BE PLACED ON EARTH SLOPES AT THE RATE OF 2 TONS/ACRE, OR AS DIRECTED BY THE ENGINEER.

PINELANDS NURSERY & SUPPLY  
323 ISLAND ROAD  
COLUMBUS, N.J. 08022  
TEL: 800-667-2729  
FAX: 609-298-8939  
ATTN: DAN SEGAL

WESTERN MAINE NURSERY  
P.O. BOX 250 ONE EREGON DRIVE  
FRYEBURG, MAINE 04037

NEW ENGLAND WETLAND PLANTS, INC.  
820 WEST STREET  
AMHERST, MA 01002  
TEL: 413-256-1752  
FAX: 413-256-1092

PIERSON NURSERIES, INC.  
24 BUZZELL ROAD  
BIDDEFORD, ME 04005  
TEL: 207-499-2994  
FAX: 207-499-2912

NORTHERN NURSERIES, INC.  
WHOLESALE DISTRIBUTER (OUT OF CT)  
P.O. BOX 1048  
WHITE RIVER JCT. VT 05001  
TEL: 802-295-2117  
FAX: 802-295-4889  
ATTN: ERNIE FINNEY-MGR.

HOP RIVER NURSERY  
251 HOP RIVER ROAD  
ROUTE 6  
BOLTON, CT 06043  
TEL. & FAX: 860-646-7099  
ATTN: JIM MESSIER

BIGELOW NURSERIES  
P.O. BOX 718  
NORTHBOROUGH, MA 01532  
TEL: 508-845-2143  
FAX: 508-842-9245  
ATTN: ROBERT CESAITIS

SYLVAN NURSERY, INC.  
1028 HORSENECK ROAD  
SOUTH WESTPORT, MA 02790  
TEL: 508-636-4573  
FAX: 508-636-3397  
ATTN: MARY HALLENE

HORSFORD GARDENS & NURSERY  
2111 GREENBUSH ROAD  
CHARLOTTE, VT 05445  
TEL: 802-425-2811  
FAX: 802-425-2797  
ATT: LORI TAXTER NURSERY-MGR.

SHEET NAME: VT. ROUTE 9 LANDSCAPE DETAIL SHEET	
PROJECT NAME: SEARSBURG-WILMINGTON	
PROJECT NUMBER: NHF 010-1(18)	
PROJECT LEADER: JANE BROWN	DRAWN BY: SQUAD B
DESIGNED BY: JANE BROWN	CHECKED BY: SOAUD B
FILE NAME: 78d096/design/landdet	PLOT DATE: 21-JAN-2004
IPARM FILE NAME: landdet01.i	SHEET 22 OF 30