

RIGHT - OF - WAY DETAIL SHEET


TABLE OF PROPERTY ACQUISITION

PARCEL NO.	PROPERTY OWNER	SHEET NO.	BEGINNING STATION	ENDING STATION	TAKE AREA±	REMAINDER AREA±	RIGHT			RECORDING DATA					REMARKS
							TYPE	(T)/(P)	AREA ±	TITLE	DATE	TOWN / CITY	BOOK	PAGE	
1A	TOWN OF HINESBURG	9	TH 4 103+12.46 RT. TH 4 100+75 CL. TH 4 102+56 RT. TH 4 103+00 RT. TH 4 104+61 RT. TH 4 104+76 RT. TH 4 104+90 RT. 1+97 LT.	TH 4 104+94.88 RT. TH 4 104+81.95 RT. TH 4 105+36 RT. TH 4 104+15 RT. TH 4 105+21 RT. TH 4 105+15 RT. TH 4 104+98 RT.	1,260 SF		APPROACH	(T)		QCD	05/30/08	HINESBURG	198	644-647	TH 4 INCLUDES EC & PDF RELOCATE SHRUBS INCLUDES EC INCLUDES EC
1B		9	3+35 RT.												29' PAVED DRIVE MM 0443
1C		9	5+60 RT.												28' PAVED DRIVE MM 0448
2	APPLIN TOMASI LLC	9	3+20.03 RT. 3+35 RT. 3+62 RT. 3+64 RT.	3+96.80 RT. 3+81 RT. 3+79 RT.	640 SF		INSTALL	(T)	24 SF	WD	09/22/08	HINESBURG	200	464-465	29' PAVED DRIVE MM 0443 EC DRAIN INLET
3	CARLSMITH, LAURA AND BAST, ROBERT S., TRUSTEES OF THE LAURA CARLSMITH REVOCABLE TRUST	9	3+81.36 LT. 3+82 LT. 3+88 LT. 4+00 LT. 4+03 LT. 4+43 LT.	4+30 LT. 4+32 LT. 4+11 LT. 4+10 LT.			INSTALL	(T)	93 SF	WD	10/08/08	HINESBURG	200	551-553	EC INCLUDES EC STONE PLANTER SIGN DRAIN INLET & PIPE 20' PAVED DRIVE MM 0445
4	NOT USED														
5	GREEN STREET, LLC	9	3+57 LT.												23' PAVED DRIVE MM 0443
6	ROBINSON, REGINALD H. & SANDRA J.	9	4+73 RT.												14.5' PAVED DRIVE MM 0446
7	CORBETT, BRUCE L. & MAUREEN T.	9	4+70 LT.												13.5' PAVED DRIVE MM 0446

TABLE OF REVISIONS

REVISION NO.	SHEET NO.	DESCRIPTION	DATE
		ELECTRONIC FILES TO CONSULTANT	01/08/09

PLAN LEGEND

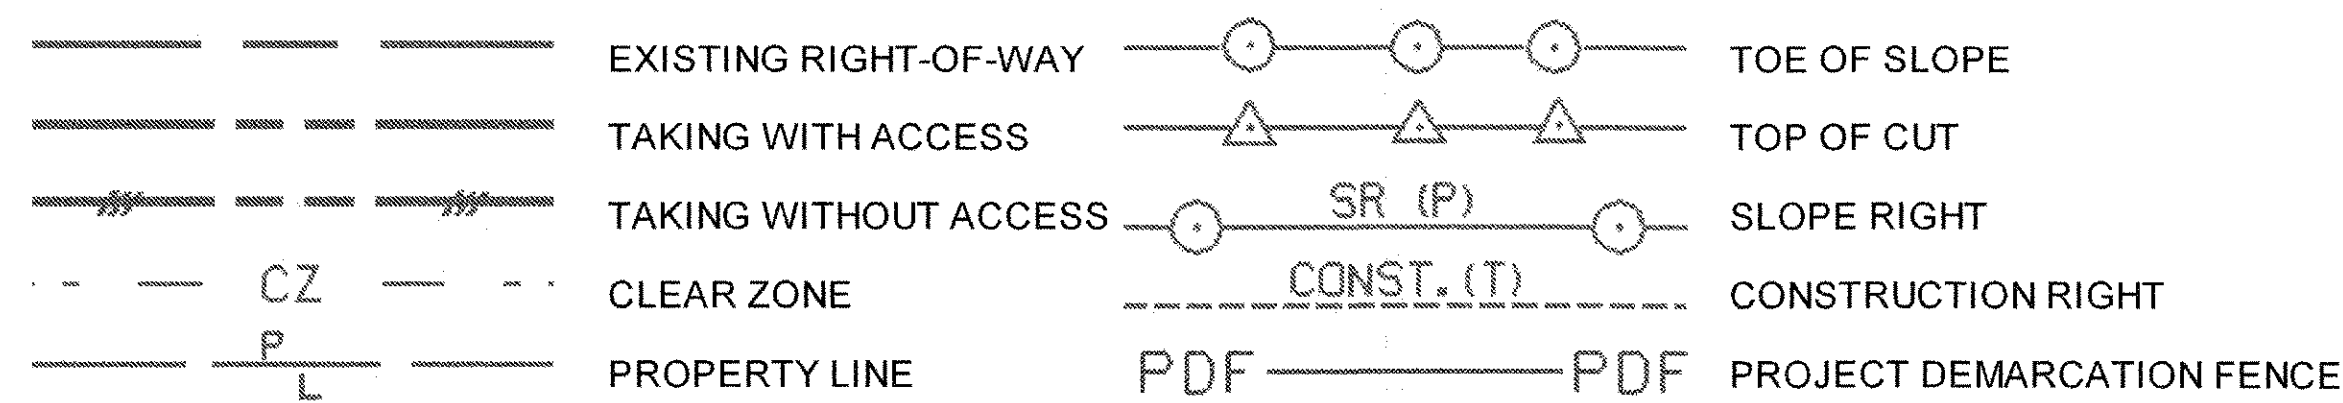

- EC - EROSION CONTROL
- (P) - PERMANENT
- (T) - TEMPORARY
- DR. - DRAINAGE RIGHT
- DIT. - DITCHING RIGHT
- CH. - CHANNEL RIGHT
- DRIVE - DRIVE RIGHT
- CUL. - CULVERT RIGHT
- C&T - CLEARING & TRIMMING RIGHT
- SR - SLOPE RIGHT
- UE - UTILITY EASEMENT

APPROVED: HARRY PETROVS DATE: 03-06-08
CHIEF, PLANS & TITLES

PLOT DATE 02/18/09

PROJECT NAME:	HINESBURG	PLOT DATE:	
PROJECT NUMBER:	HES 021-1(20)	DRAWN BY:	MR
FILE NAME:	04b206/detail sheet.xls	CHECKED BY:	EP
PROJECT LEADER:	G. BACKOS	SHEET	12 OF 25
DESIGNED BY:	D. PECK		
R.O.W. SHEET	7 OF 9		