


**SOIL INFORMATION**  
 RUMNEY VERY FINE SANDY  
 LOAM, 0-2% SLOPES  
 HYDROLOGIC SOILGROUP C  
 LAND IS HIGHLY ERODIBLE

**SOIL INFORMATION**  
 COMBINED W/32C COLTON-  
 DUXBURY COMPLEX, 8-15%  
 SLOPES, HYDROLOGIC SOIL-  
 GROUP A, HIGHLY ERODIBLE

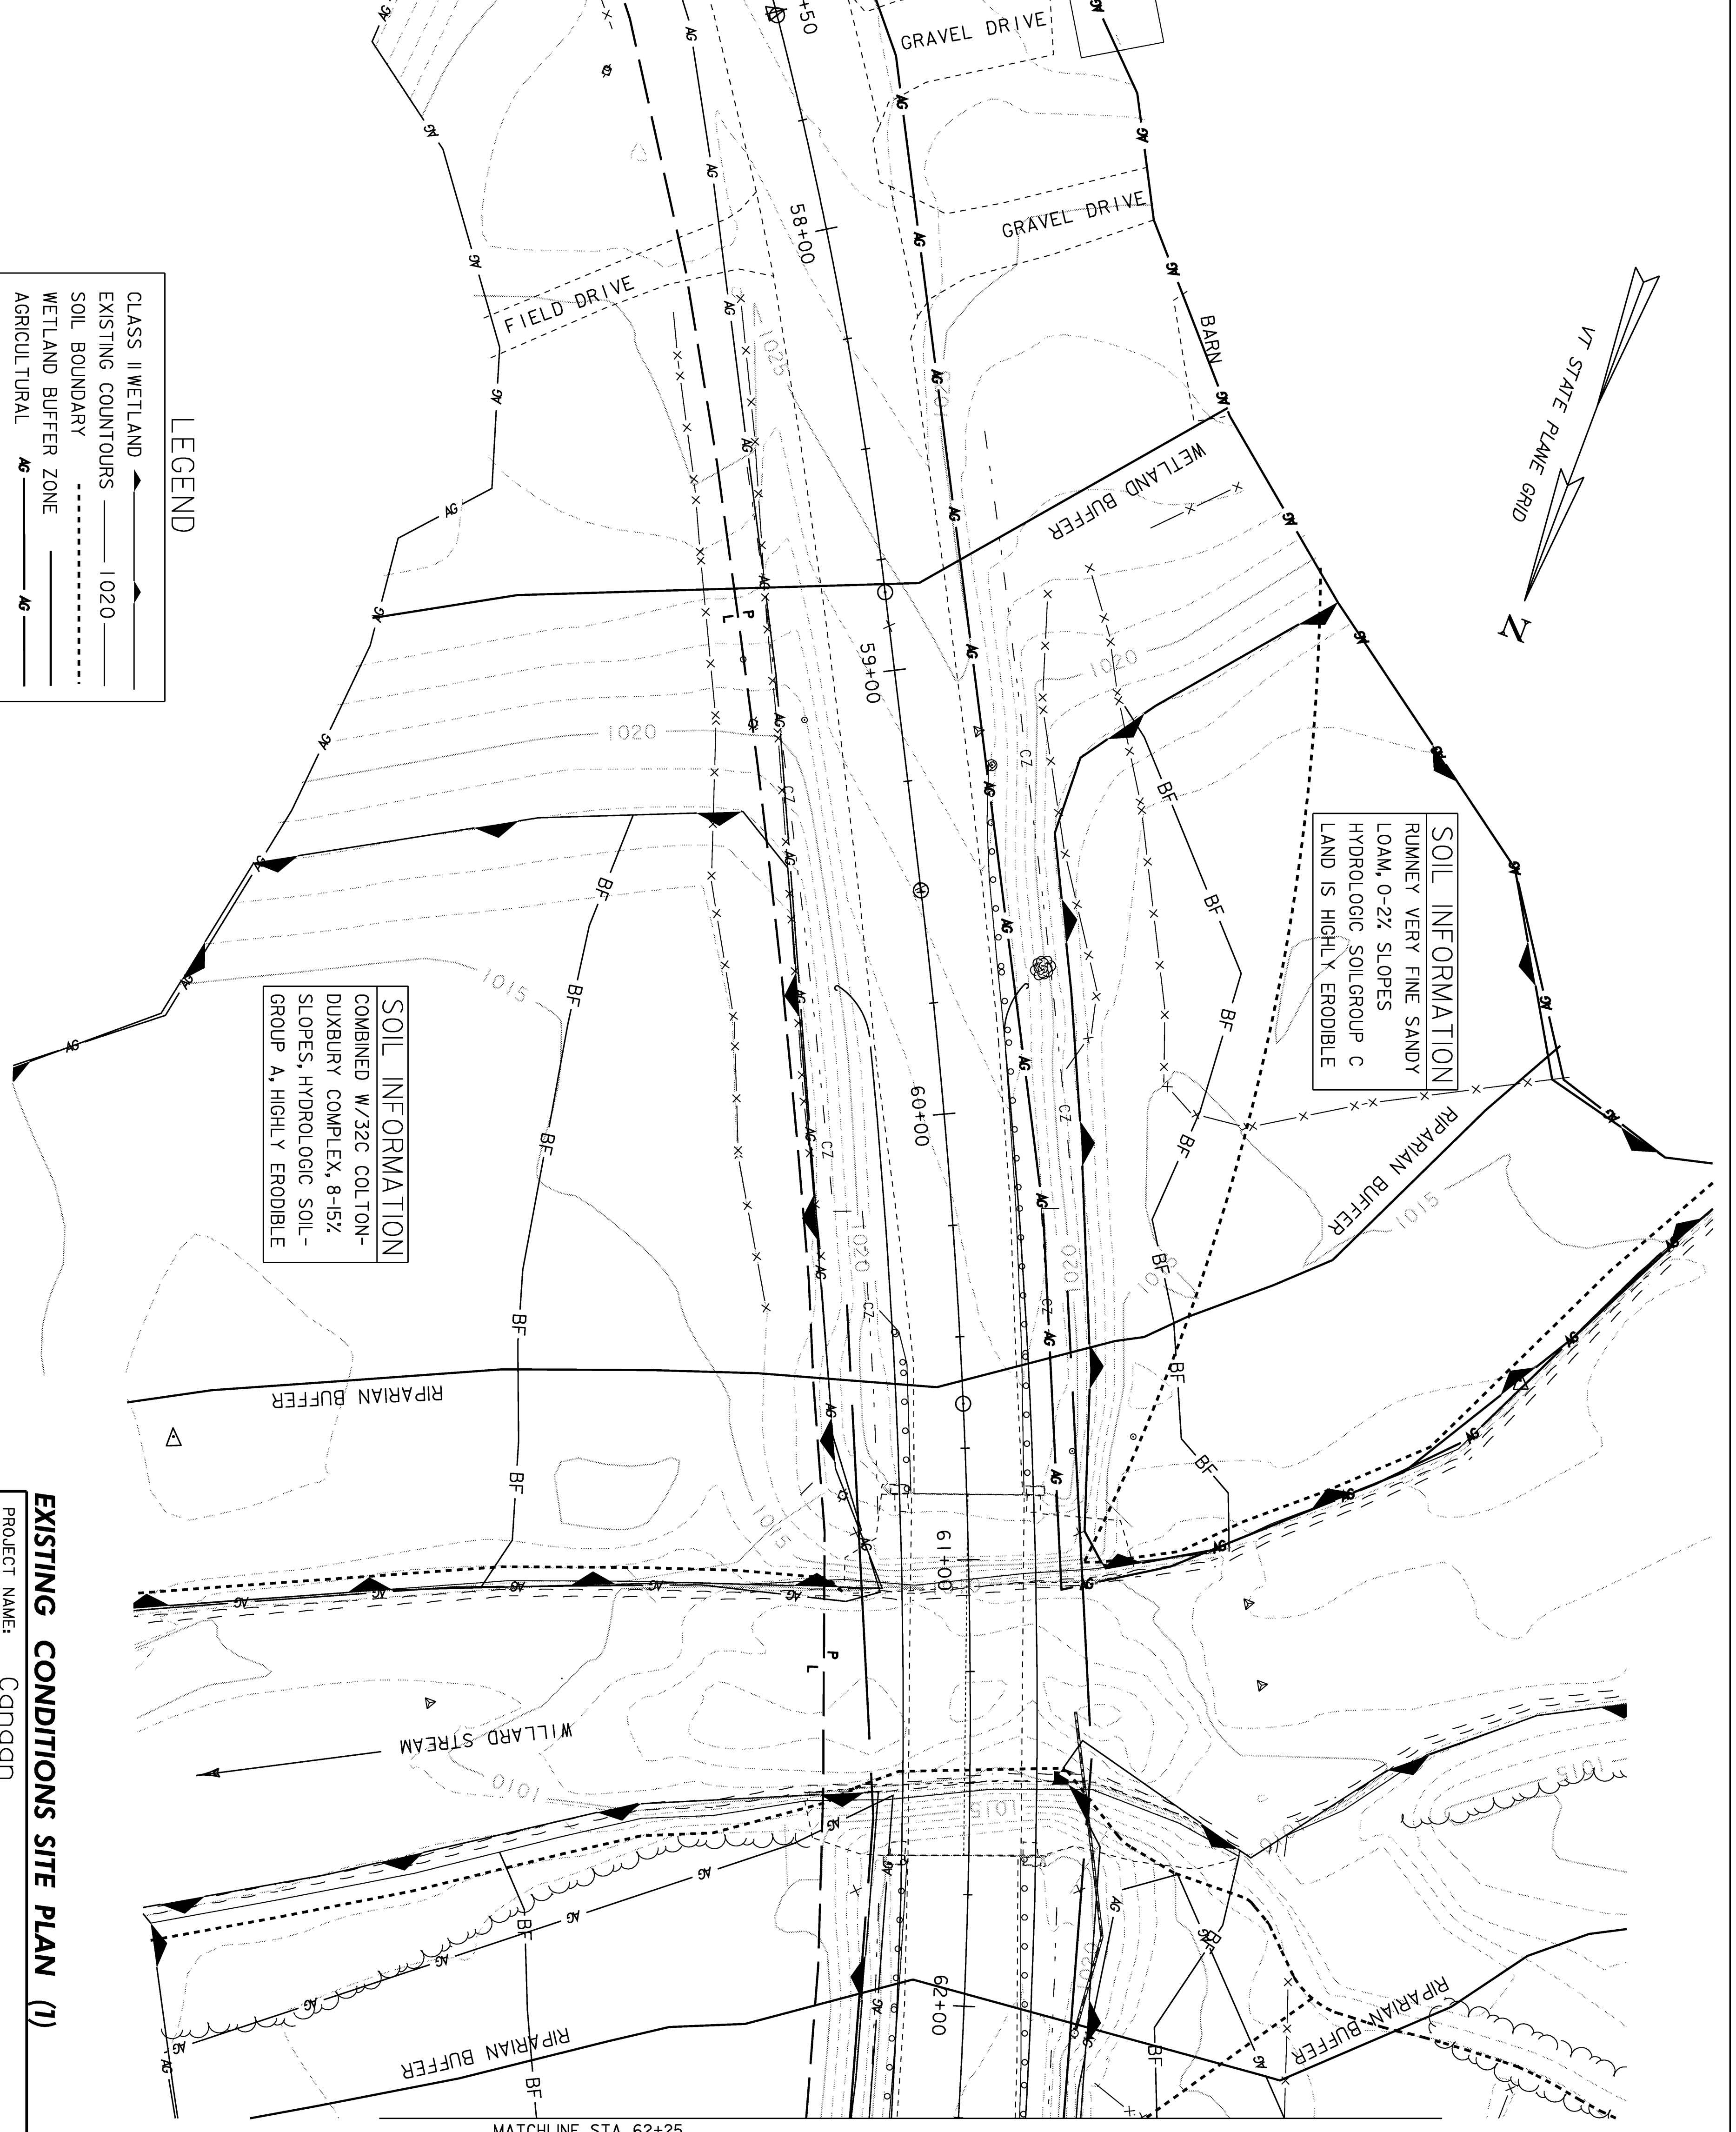

**LEGEND**

CLASS II WETLAND	———>
EXISTING COUNTOURS	——— 1020
SOIL BOUNDARY	———
WETLAND BUFFER ZONE	- - - - -
AGRICULTURAL	——— 46

SCALE 1" = 20'-0"  
 20 0 20

**EXISTING CONDITIONS SITE PLAN (1)**

PROJECT NAME: CNDQGN  
 PROJECT NUMBER: ER ST 0271(16)  
 FILE NAME: Structur\es\X04c098er\obdr.d  
 PROJECT LEADER: M. Evans-Monjeon  
 DESIGNED BY: S. Scribner  
 PL01 DATE: 18-AUG-2008  
 DRAWN BY: T. Husk  
 CHECKED BY: S. SCRIBNER  
 SHEET 17 OF 66

MATCHLINE STA 62+25