


BND
VTHD CONC.

SOIL INFORMATION
PERU- EXTREMELY STONEY LOAM
RAPID SURFACE RUNOFF
LOW ERODIBILITY BASED ON VEGETATIVE COVER
ERODIBILITY COEFFICIENT (K) =0.20

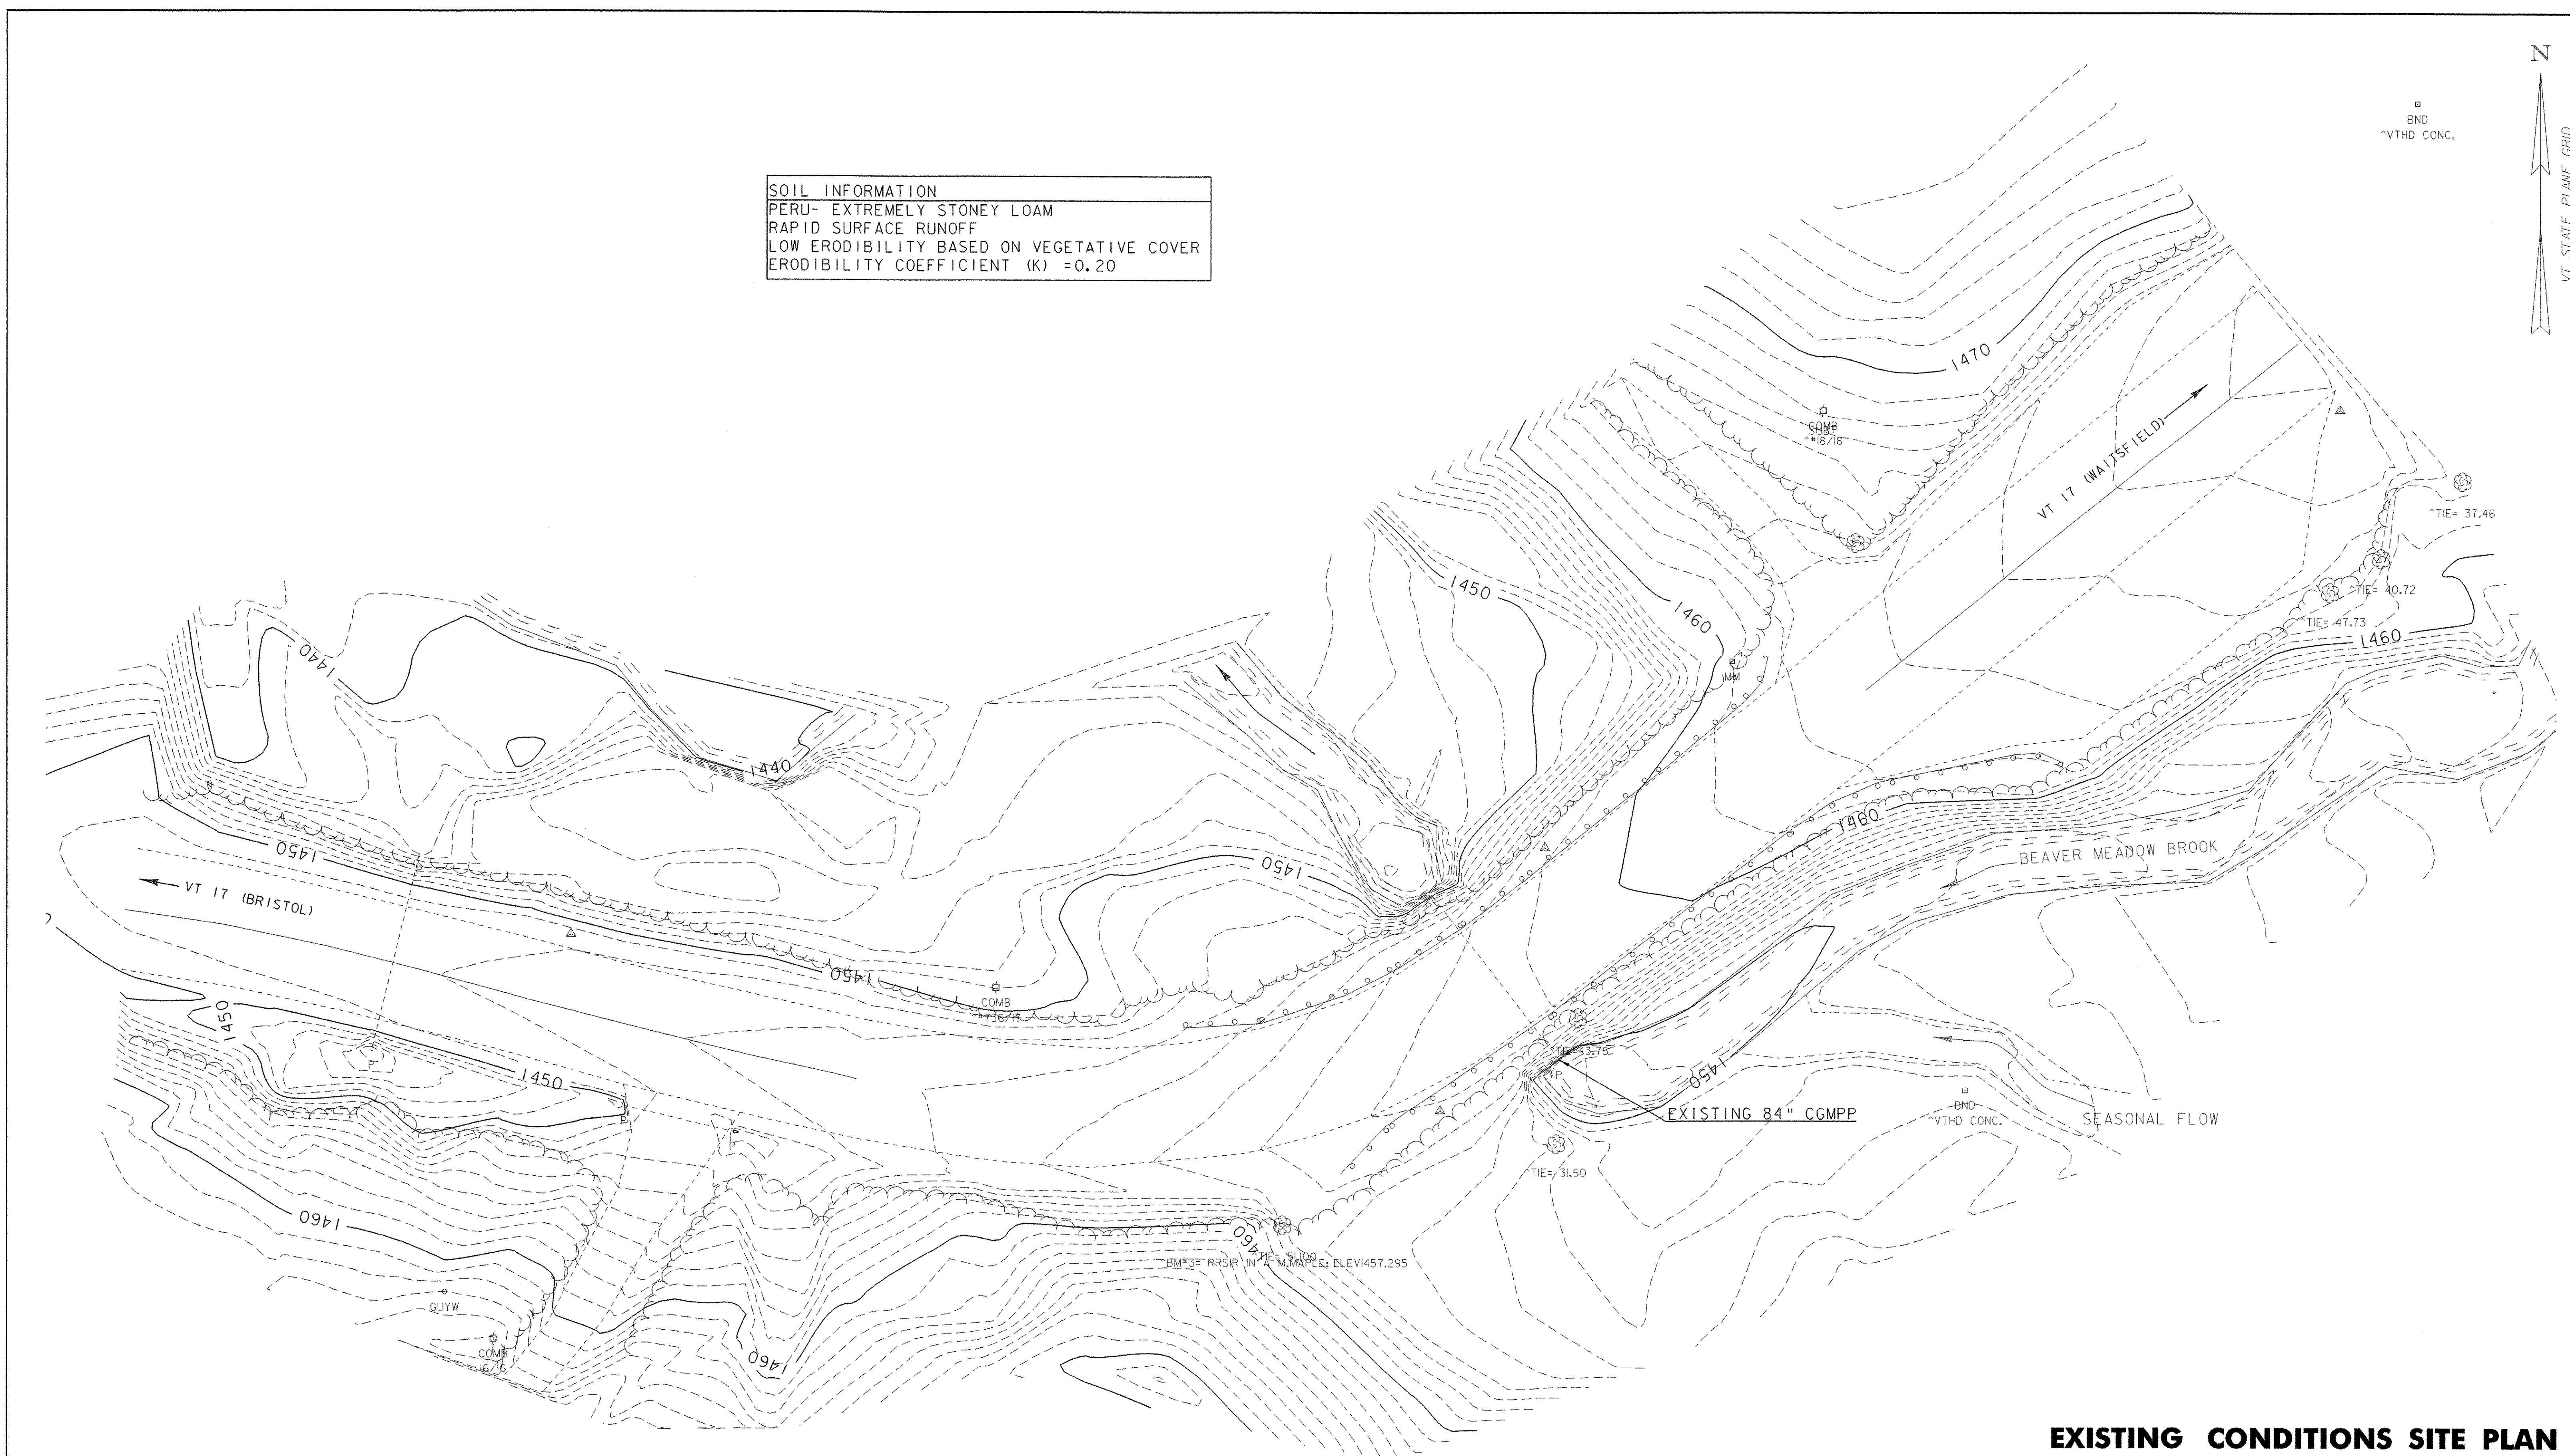

DATUM
VERTICAL NAVD 27
HORIZONTAL ASSUMED

SCALE 1" = 20'-0"
20 0 20

EXISTING CONDITIONS SITE PLAN

PROJECT NAME: BUELS GORE
PROJECT NUMBER: STP ST CULV(I)
FILE NAME: 04c138/structures/s04c138ec.dgn PLOT DATE: 05-APR-2006
PROJECT LEADER: M EVANS-MONGEON DRAWN BY: W FARLEY
DESIGNED BY: W FARLEY CHECKED BY: M EVANS-MONGEON
IPARM: s04c138ec.l SHEET 13 OF 30