


NOTES:
REFER TO "THE VERMONT STANDARDS & SPECIFICATIONS FOR EROSION PREVENTION & SEDIMENT CONTROL -2006-" FROM THE VT AGENCY OF NATURAL RESOURCES FOR ADDITIONAL GUIDANCE.

THIS ITEM SHALL BE PAID FOR UNDER ITEM
653.20 TEMPORARY EROSION MATTING OR
653.21 PERMANENT EROSION MATTING

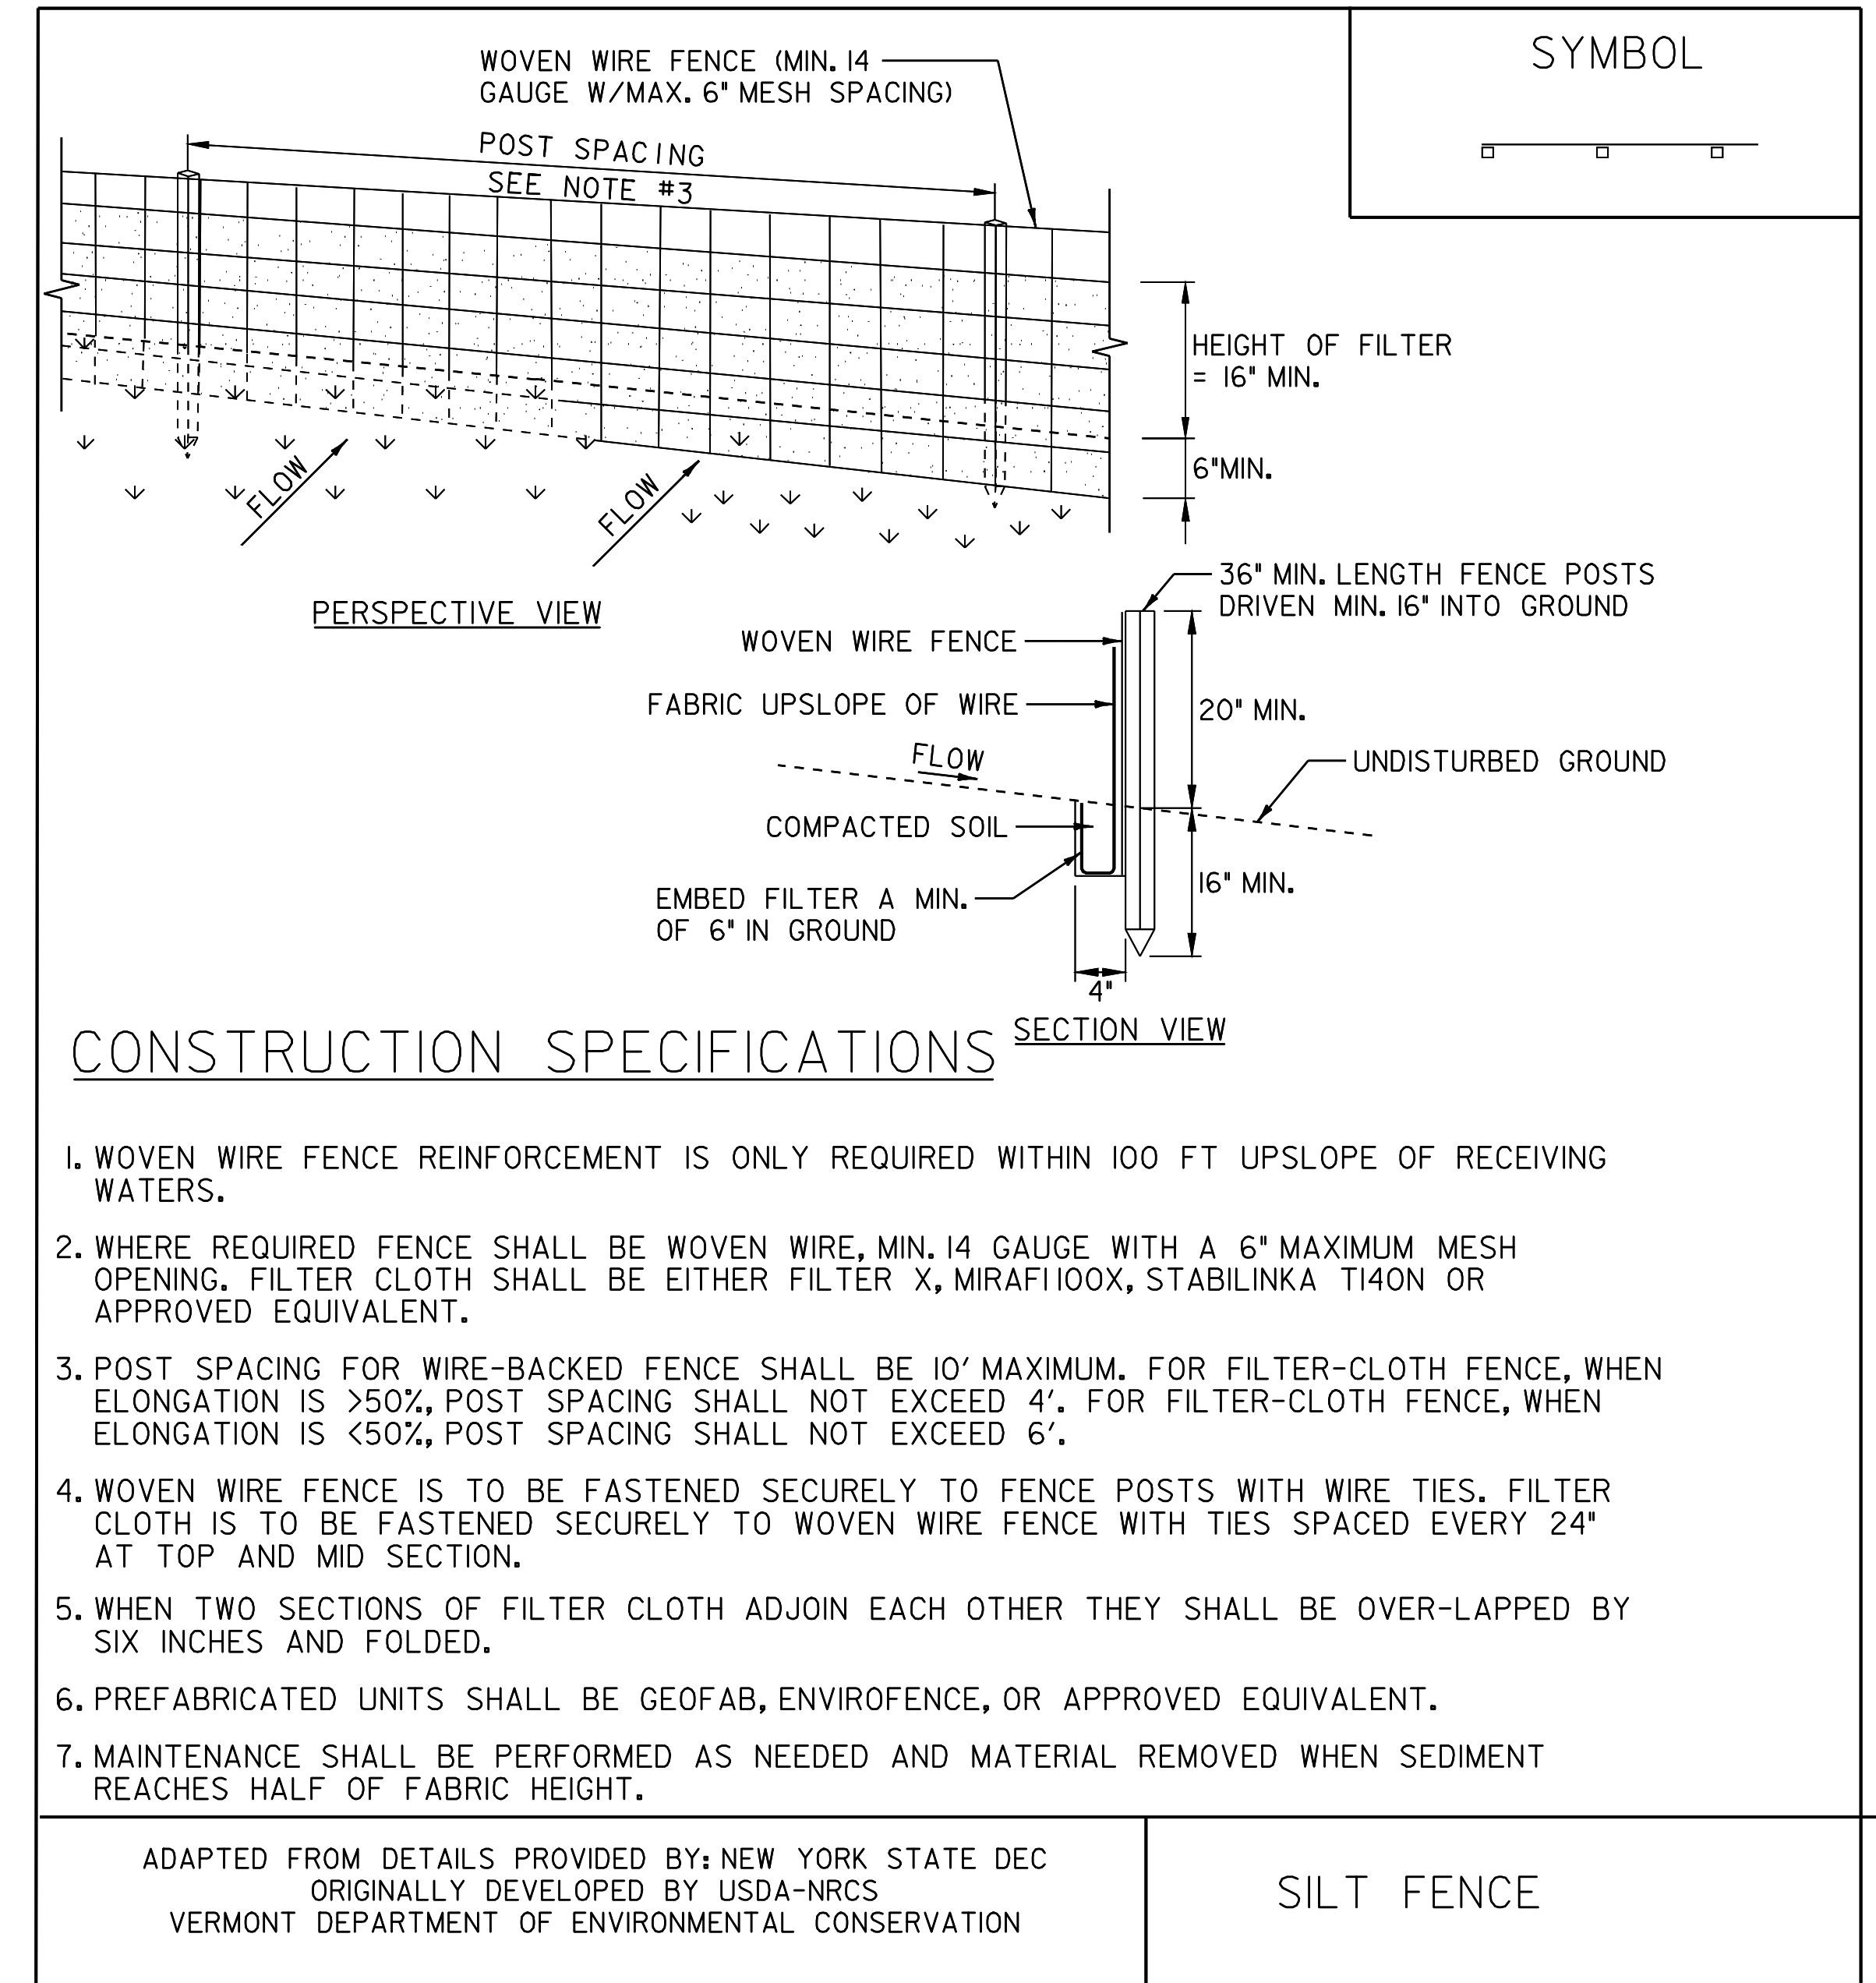

NOTES:
REFER TO "THE VERMONT STANDARDS & SPECIFICATIONS FOR EROSION PREVENTION & SEDIMENT CONTROL -2006-" FROM THE VT AGENCY OF NATURAL RESOURCES FOR ADDITIONAL GUIDANCE.
THIS ITEM SHALL BE PAID FOR UNDER ITEM
649.51 GEOTEXTILE FOR SILT FENCE (FILTER FABRIC ONLY FENCE)
900 SERIES SPECIAL PROVISION (WOVEN WIRE REINFORCED FENCE)

EROSION CONTROL DETAIL SHEET 2

PROJECT NAME: WILMINGTON
PROJECT NUMBER: HES_OIO-1(38)
FILE NAME: 000000.dwg
PROJECT LEADER: DEC
DESIGNED BY: DWE
EROSION_CONTROL_DETAIL_SHEET_ECDB22
PLOT DATE: 2006-08-08
DRAWN BY: CAK
CHECKED BY: DWE
SHEET 100 OF 125