


VT. ROUTE 9 POB
 STA. 218+00.00
 STOP AC NH 2504 (1) S
 BEGIN HES 010-1 (38)

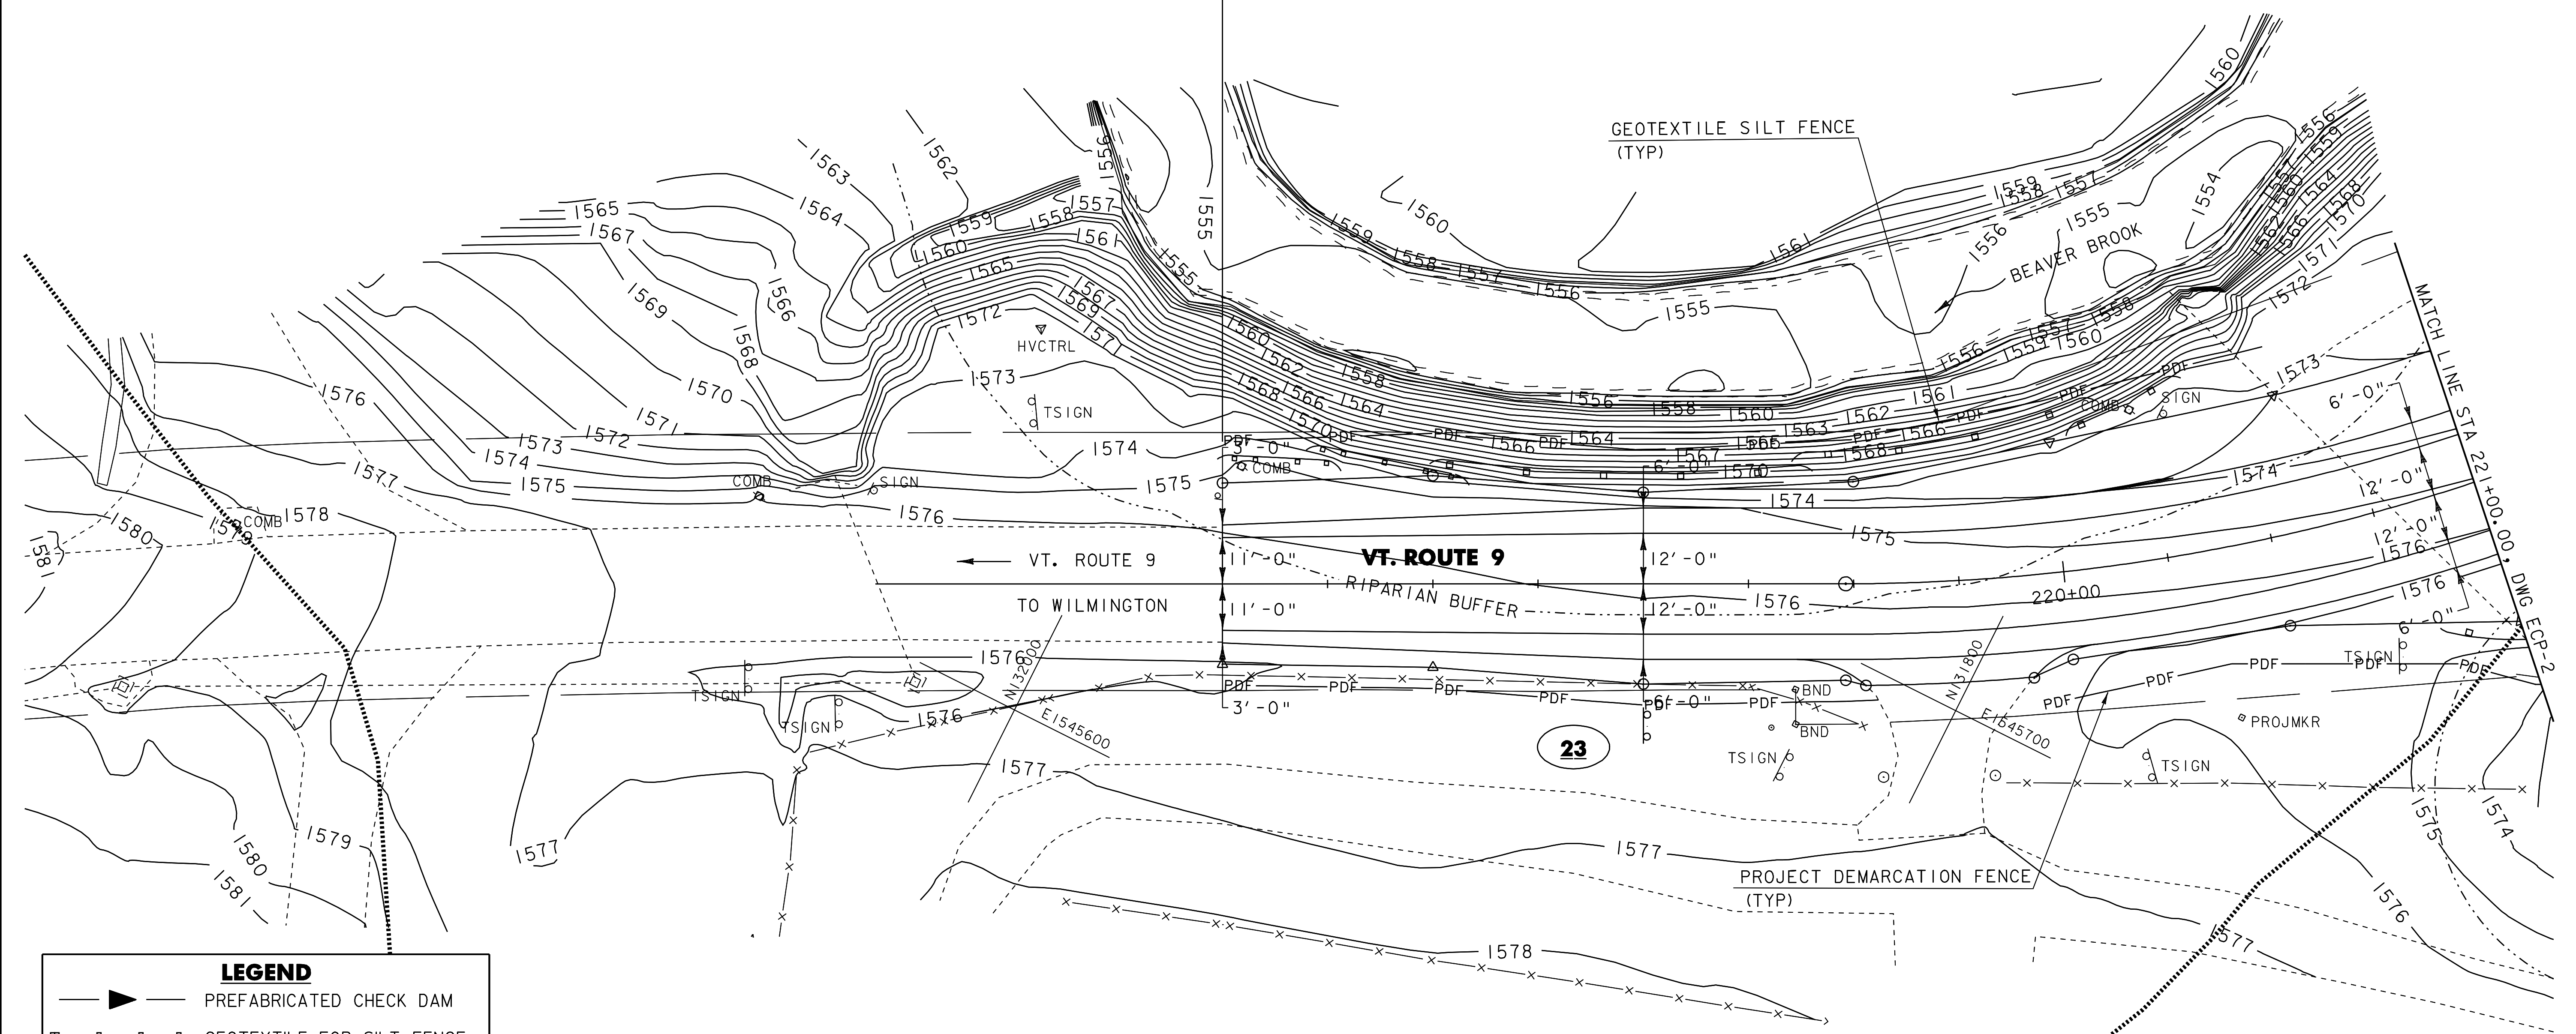

LEGEND

- PREFABRICATED CHECK DAM
- GEOTEXTILE FOR SILT FENCE
- PROJECT DEMARCATION FENCE
- TEMPORARY EROSION MATTING
- EXCAVATED DROP INLET PROTECTION
- FILTER FABRIC DROP INLET PROTECTION
- RIPRAP OUTLET PROTECTION

RESOURCES LEGEND

- SOIL MAP UNIT TYPE (SEE SHEET 97 FOR DETAILS)
- SOIL LINE BOUNDARY
- WETLAND / RIPARIAN BOUNDARY
- WETLAND BUFFER / RIPARIAN BUFFER

649.51 GEOTEXTILE FOR SILT FENCE
 VT. ROUTE 9
 STA 218+00.0 - STA 218+27.0 LT (3.3 SY)
 STA 218+20.0 - STA 218+60.0 LT (4.4 SY)
 STA 218+50.0 - STA 219+40.0 LT (10.1 SY)
 STA 219+35.0 - STA 220+10.0 LT (8.2 SY)
 STA 220+00.0 - STA 220+35.0 LT (3.6 SY)
 STA 220+80.0 - STA 221+00.0 RT (2.2 SY)

653.55 PROJECT DEMARCATION FENCE
 VT. ROUTE 9
 STA 218+00.0 - STA 219+56.0 (156 LF)
 STA 218+00.0 - STA 220+56.0 (253 LF)
 STA 219+90.0 - STA 221+00.0 (115 LF)



EROSION CONTROL PLAN
SHEET 1
 SCALE IN FEET

PROJECT NAME: WILMINGTON	PLOT DATE: 2/24/2010
PROJECT NUMBER: HES_010-1(38)	DRAWN BY: CAK
FILE NAME: Q5c324.dwg	CHECKED BY: DWE
PROJECT LEADER: DEG	EROSION CONTROL PLAN EPPP
DESIGNED BY: DWE	SHEET 105 OF 125