


PLAN
SCALE 1:100

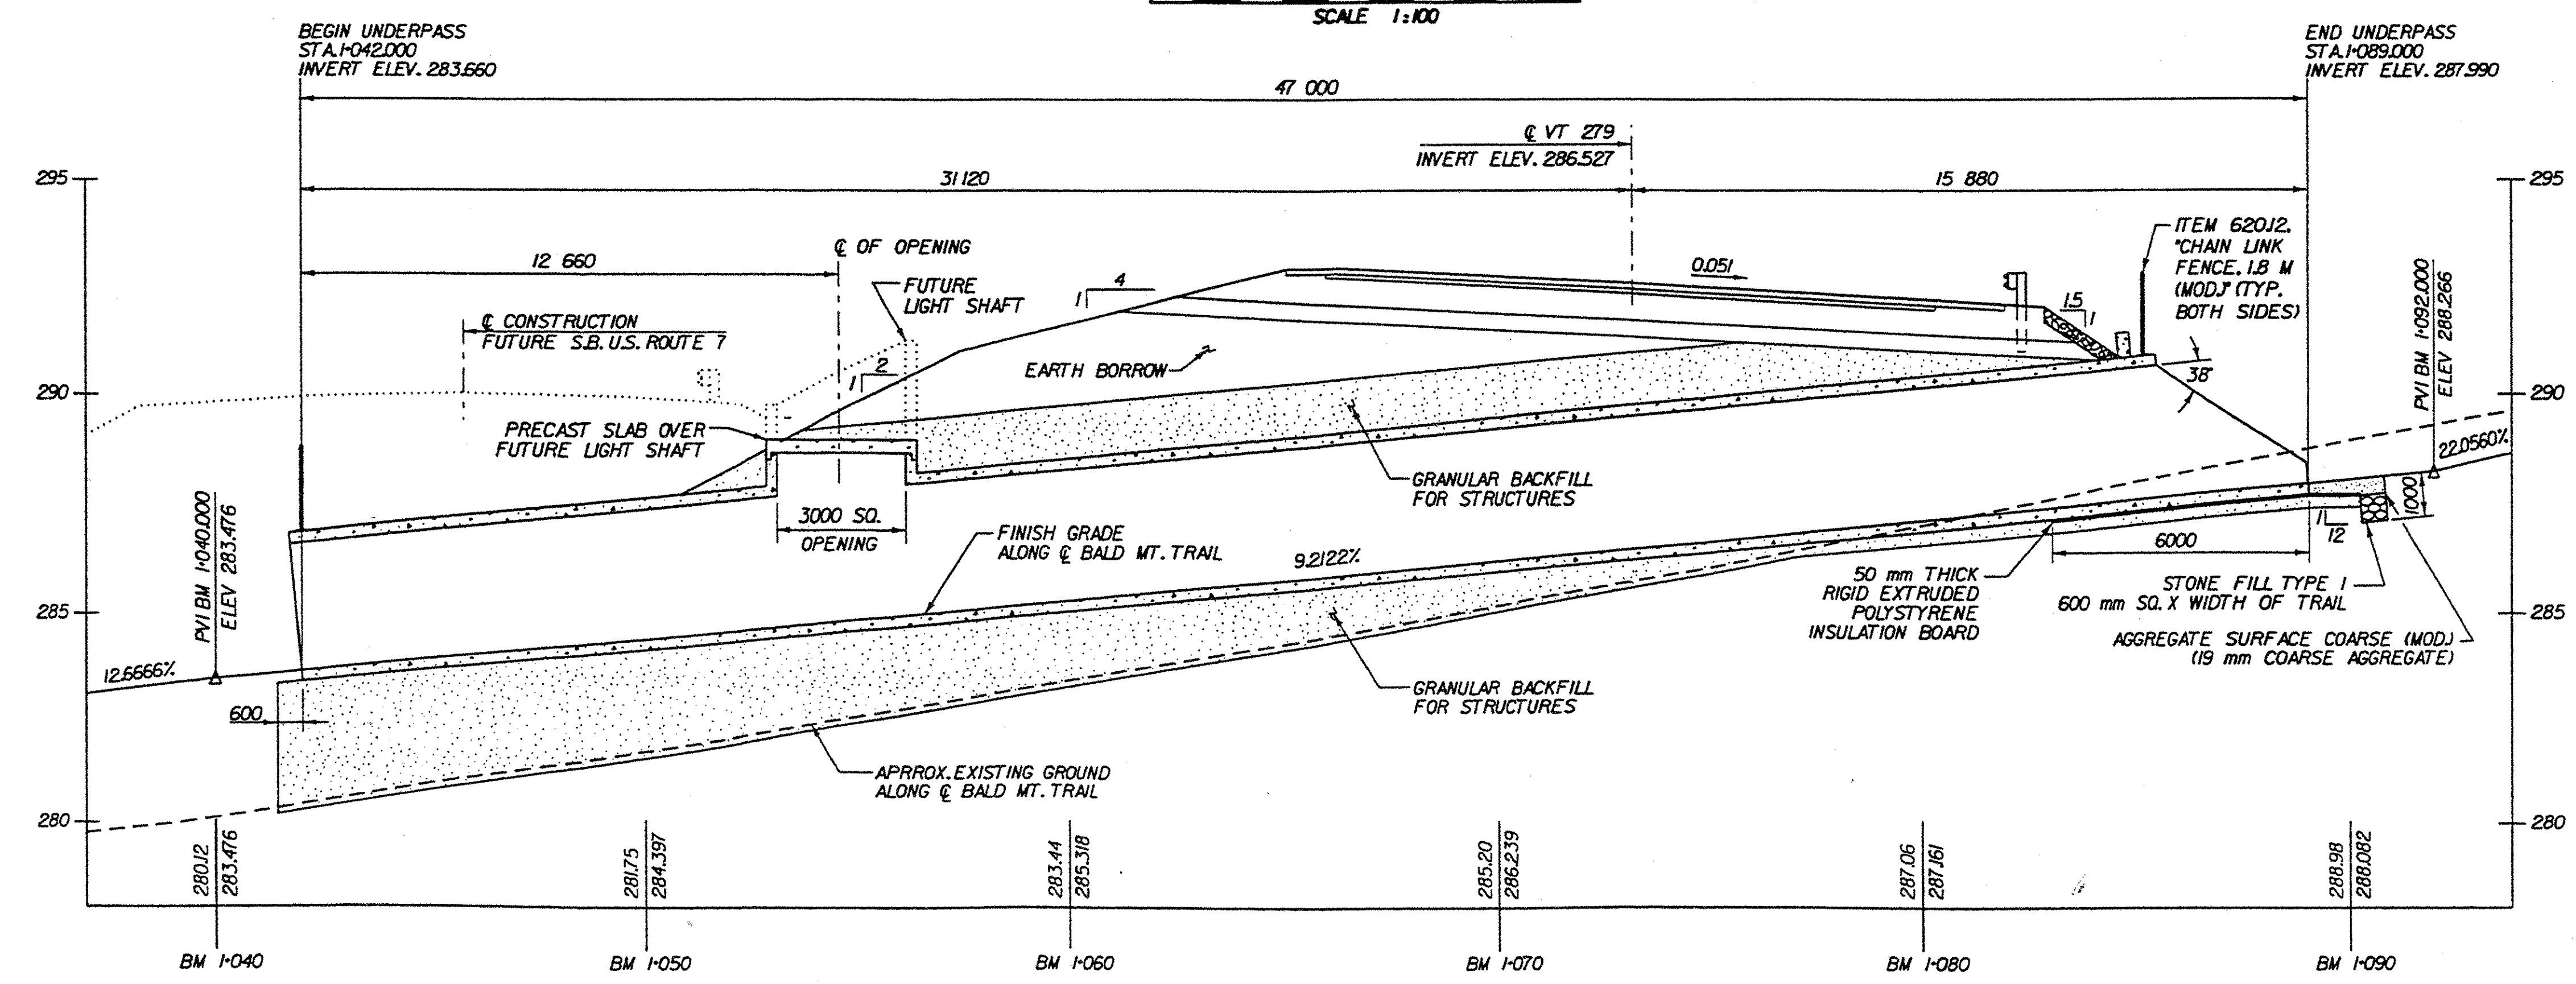

BALD MT. TRAIL PROFILE
SCALE 1:100

NOTE: ELEVATIONS SHOWN TO THE NEAREST HUNDREDTH ARE EXISTING GROUND.
ELEVATIONS SHOWN TO THE NEAREST THOUSANDTH ARE FINISH GRADE.

**STATE OF VERMONT
AGENCY OF TRANSPORTATION**

| | | | |
|-------------|------------|------------|--|
| Town Of | BENNINGTON | Bridge No. | |
| Highway No. | | Log Sta. | |
| | | Surv. Sta. | |

**VT ROUTE 279 OVER BALD MT. TRAIL
PLAN AND PROFILE**

| | | | |
|-------------|------------|--------------------------|------|
| Designed By | S. BURBANK | Drawn By | |
| Checked By | Date | Bridge Design Supervisor | |
| M. CHENETTE | 11/04 | G. BOGUE | Date |

| | | | |
|---------|------------|-------------|--------------|
| PROJECT | BENNINGTON | PROJECT NO. | NH F019-1(5) |
|---------|------------|-------------|--------------|



K:\S\80020 (Benn)\Structures\Plan\Files\BM\BM-plan.p10