

NOTES:

- FOR STABILIZED CONSTRUCTION ENTRANCE, SEE SHEET EP & SC DETAILS 6. ITEM IS PAID FOR AS 653.35 - VEHICLE TRACKING PAD
- FOR ROLLED EROSION CONTROL PRODUCT, SEE SHEET EP & SC DETAILS 5. ITEM PAID FOR AS 653.20 - TEMPORARY EROSION MATTING
- FOR SILT FENCE, SEE SHEET EP & SC DETAILS 4. ITEM IS PAID FOR AS 649.51- GEOTEXTILE FOR SILT FENCE.
- FOR FILTER FABRIC DROP INLET PROTECTION OR STONE & BLOCK DROP INLET PROTECTION, SEE SHEET EP & SC DETAILS 2. ITEM IS PAID FOR AS 653.40- INLET PROTECTION DEVICE, TYPE I.
- FOR CHECK DAM, SEE SHEET EP & SC DETAILS 3. ITEM IS PAID FOR AS 653.25- TEMPORARY STONE CHECK DAM, TYPE I
- SEE DP-01 FOR PIPE AND STRUCTURE NOTES.

GEOTEXTILE FOR SILT FENCE

STA NB 8+528, 35 m RT	- STA NB 8+534, 27 m RT
STA NB 8+529, 45 m RT	- STA NB 8+553, 57 m RT
STA NB 8+547, 18 m RT	- STA NB 8+547, 25 m RT
STA NB 8+563, 08 m RT	- STA NB 8+563, 13 m RT
STA NB 8+573, 50 m LT	- STA NB 8+577, 09 m RT
STA NB 8+608, 75 m LT	- STA NB 8+610, 64 m LT
STA NB 8+641, 79 m LT	- STA NB 8+679, 108 m LT
STA NB 8+660, 42 m LT	- STA NB 8+692, 70 m LT
STA NB 8+688, 32 m LT	- STA NB 8+710, 107 m LT
STA NB 8+694, 35 m LT	- STA NB 8+712, 42 m LT
STA NB 8+701, 14 m RT	- STA NB 8+704, 42 m LT

TEMPORARY EROSION MATTING (ROADSIDE DITCHES)

STA NB 8+720 - 8+780, RT
STA NB 8+767 - 8+780, LT

SEED, WINTER RYE

STA NB 8+420, LT	- NB 8+507, LT & RT
STA NB 8+525, RT	- NB 8+590, RT
STA NB 8+635, LT	- NB 8+780, LT
STA NB 8+648, LT	- NB 8+702, LT
STA NB 8+687, LT	- NB 8+723, LT
STA NB 8+674, RT	- NB 8+780, RT

HAY MULCH

STA NB 8+420, LT	- NB 8+507, LT & RT
STA NB 8+525, RT	- NB 8+590, RT
STA NB 8+635, LT	- NB 8+780, LT
STA NB 8+648, LT	- NB 8+702, LT
STA NB 8+687, LT	- NB 8+723, LT
STA NB 8+674, RT	- NB 8+780, RT

TEMPORARY STONE CHECK DAM, TYPE I


STA NB 8+740 - 8+772, RT

FILTER BAG

STA NB 8+525, 2-L, RT
STA NB 8+690, 20, RT
STA NB 8+700, 102, LT




TEMPORARY EROSION MATTING (SLOPES)

STA NB 8+506 - 8+534, RT
STA NB 8+506 - 8+586, LT
STA NB 8+700 - 8+727, LT
STA NB 8+700 - 8+720, RT

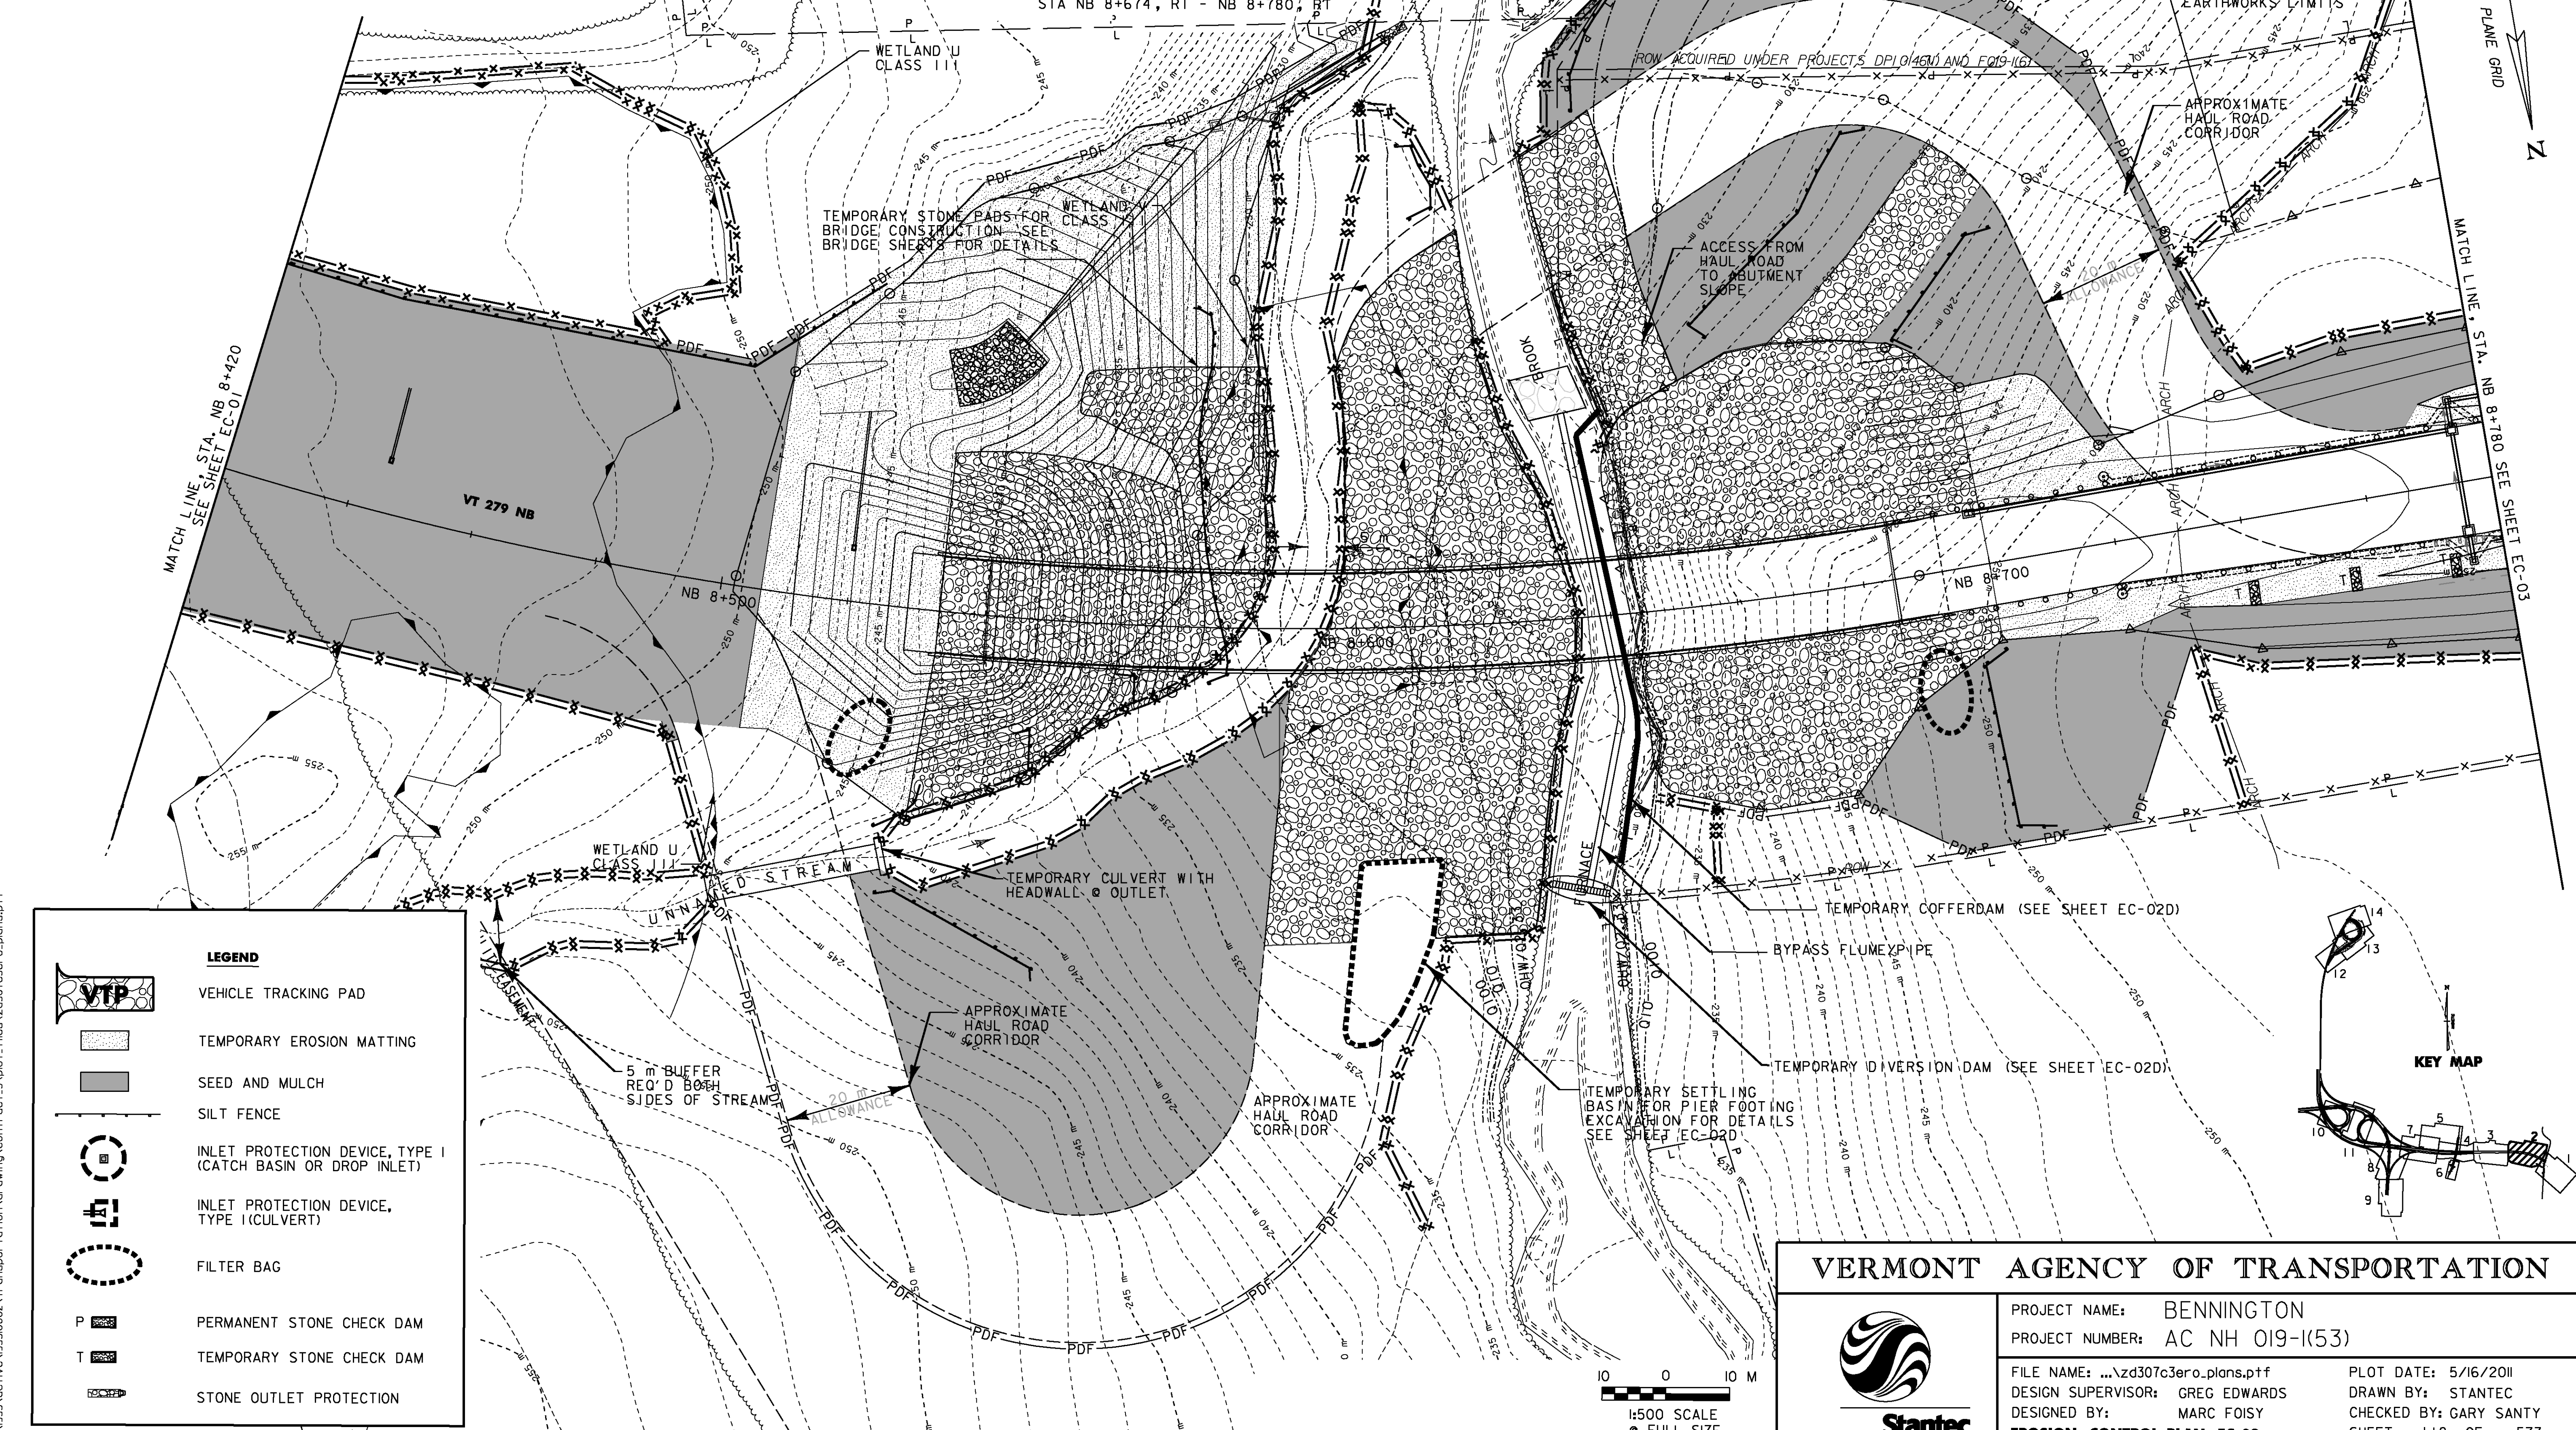

LEGEND

- VEHICLE TRACKING PAD
- TEMPORARY EROSION MATTING
- SEED AND MULCH
- SILT FENCE
- INLET PROTECTION DEVICE, TYPE I (CATCH BASIN OR DROP INLET)
- INLET PROTECTION DEVICE, TYPE I (CULVERT)
- FILTER BAG
- PERMANENT STONE CHECK DAM
- TEMPORARY STONE CHECK DAM
- STONE OUTLET PROTECTION

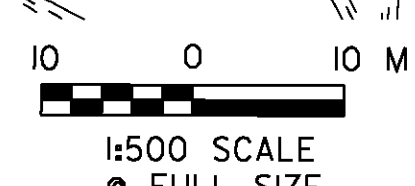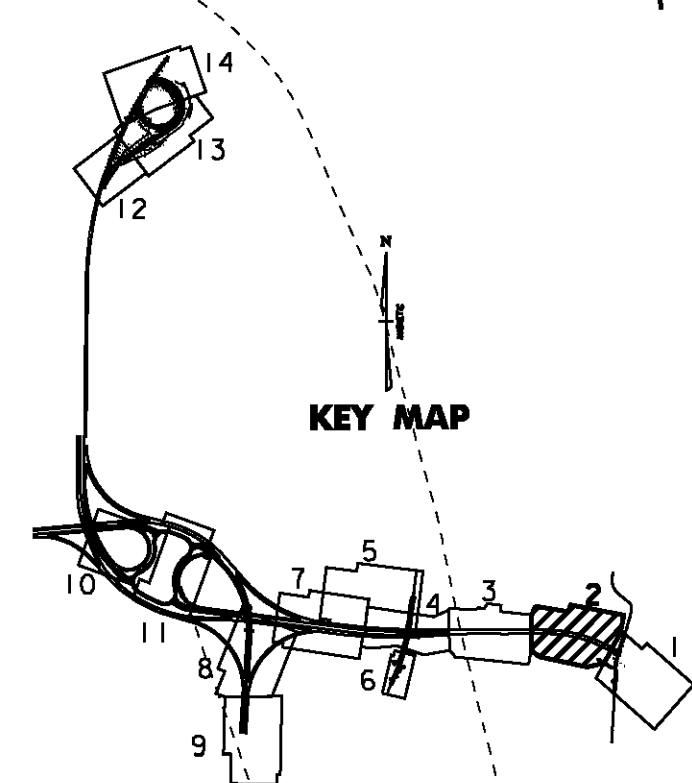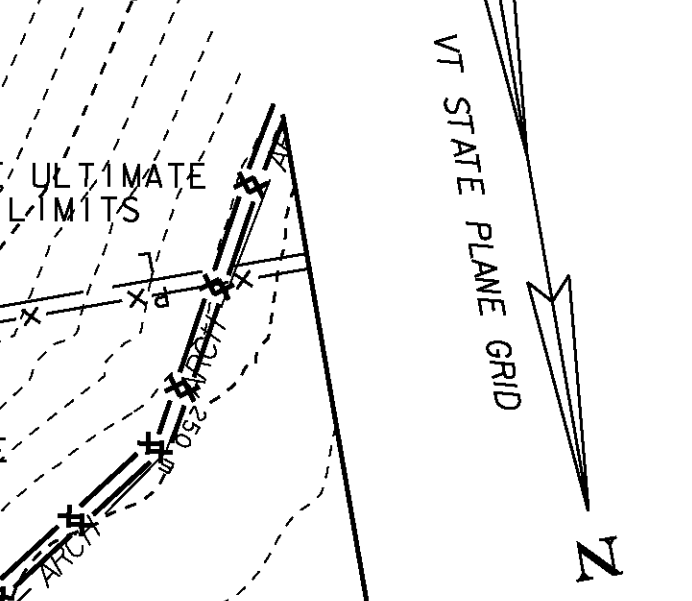

VERMONT AGENCY OF TRANSPORTATION

PROJECT NAME: BENNINGTON
PROJECT NUMBER: AC NH 019-(153)

FILE NAME: ...vd307c3ero_plans.pff PLOT DATE: 5/16/2011
DESIGN SUPERVISOR: GREG EDWARDS DRAWN BY: STANTEC
DESIGNED BY: MARC FOISY CHECKED BY: GARY SANTY
EROSION CONTROL PLAN EC-02 SHEET 118 OF 577

V:\95330002\1\ansport\1\drawing\contract_3\plot_files\vd307c3ero-plans.pff