

LEGEND	
	VEHICLE TRACKING PAD
	TEMPORARY EROSION MATTING
	TEMPORARY SEEDING AND MULCHING
	SILT FENCE
	INLET PROTECTION DEVICE, TYPE I (CATCH BASIN OR DROP INLET)
	INLET PROTECTION DEVICE, TYPE I (CULVERT)
	FILTER BAG
	PERMANENT STONE CHECK DAM
	TEMPORARY STONE CHECK DAM
	STONE OUTLET PROTECTION

**TEMPORARY EROSION MATTING (IN ROADSIDE DITCHES)**  
 STA NB 9+140, 13 m RT - NB 9+500, 12 m RT  
 STA NB 9+145, 4 m LT - NB 9+316, 7 m LT  
 STA NB 9+325, 6 m LT - NB 9+500, 6 m LT  
 STA XO 1+041, 15 m RT - XO 1+400, 13 m RT

**TEMPORARY EROSION MATTING (ON SLOPES)**  
 STA NB 9+460 - NB 9+500, RT  
 STA XO 1+030 - XO 1+267, RT

**INLET PROTECTION DEVICE, TYPE I (CULVERT)**  
 STA ER 1+122, 20 m RT


**SEED, WINTER RYE**  
 STA NB 9+140 - NB 9+500, RT  
 STA XO 1+030 - XO 1+180, RT  
 STA XO 1+262 - XO 1+400, RT  
 STA ER 1+100 - ER 1+140, LT & RT

**TEMPORARY STONE CHECK DAMS**  
 STA NB 9+140, 12 m RT - NB 9+225, 13 m RT  
 STA XO 1+311, 17 m RT - XO 1+400, 12 m RT  
 STA NB 9+225, 7 m LT - NB 9+290, 8 m LT

**PERMANENT STONE CHECK DAMS**  
 STA NB 9+225, 13 m RT - NB 9+290, 13 m RT  
 STA XO 1+062, 15 m RT - XO 1+105, 13 m RT  
 STA XO 1+240, 18 m RT - XO 1+311, 17 m RT


**HAY MULCH**  
 STA NB 9+140 - NB 9+500, RT  
 STA XO 1+030 - XO 1+180, RT  
 STA XO 1+262 - XO 1+400, RT  
 STA ER 1+100 - ER 1+140, LT & RT

**VEHICLE TRACKING PAD**  
 STA ER 1+234, LT & RT

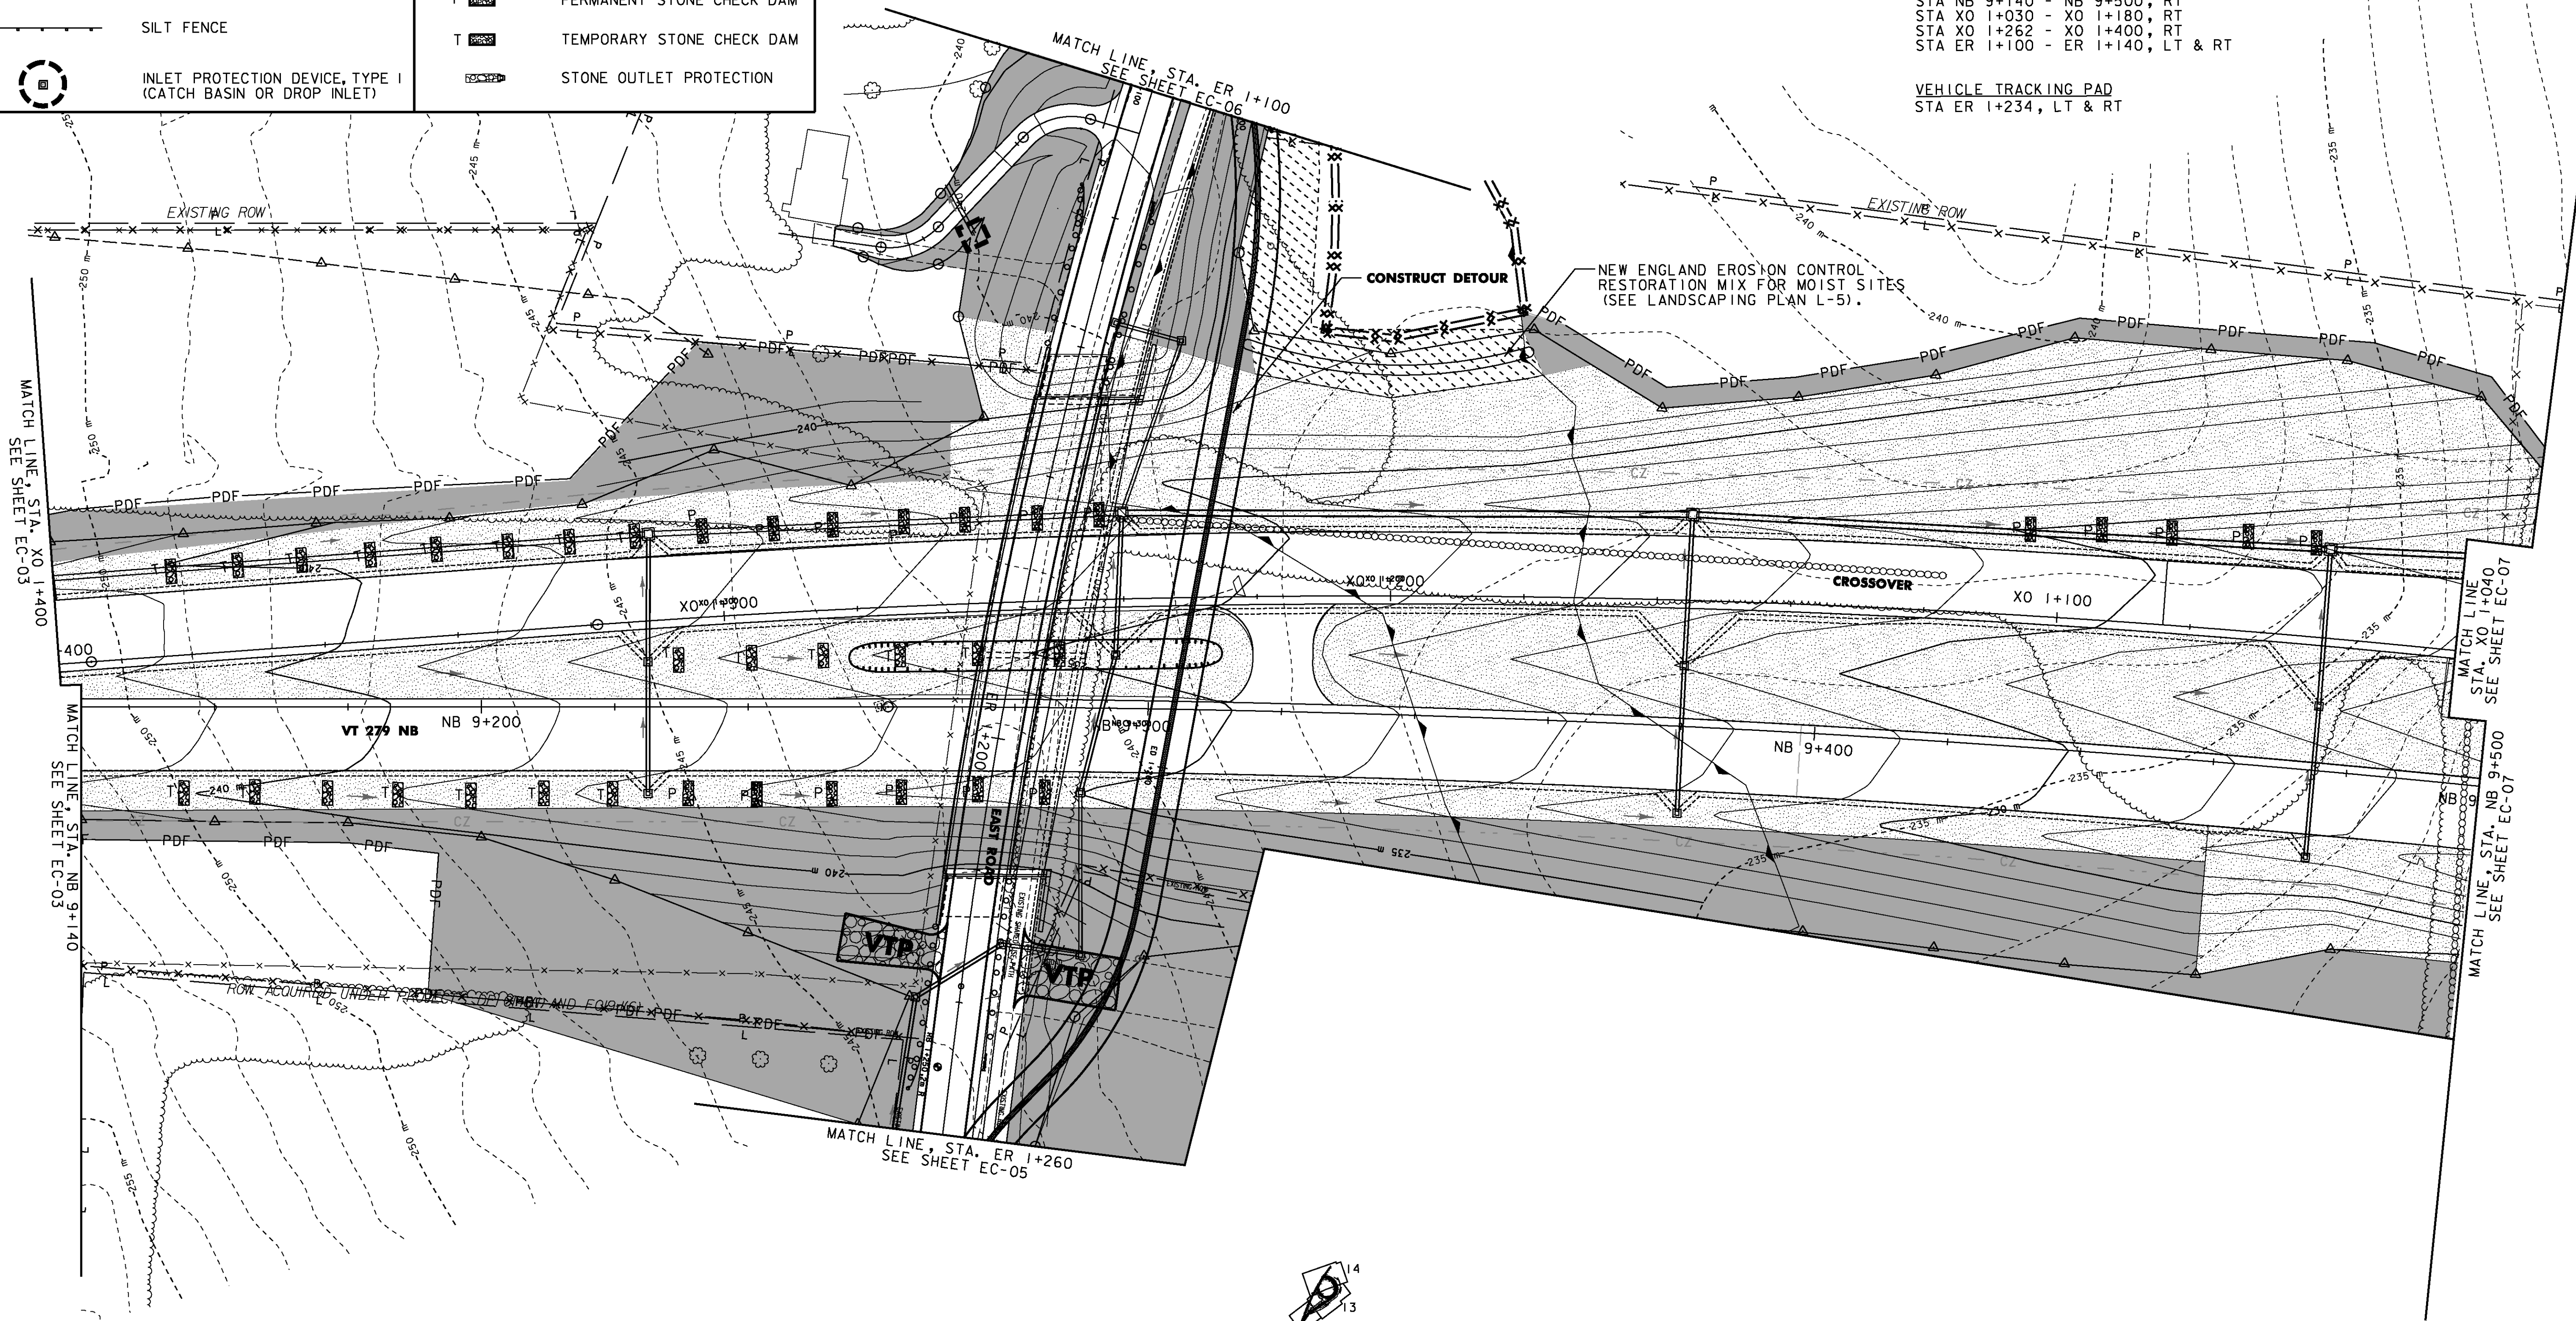

V:\953\active\9530002\transportation\drawing\contract\_3\plot\_files\z307c3ero-plans.prf

- NOTES:
- FOR STABILIZED CONSTRUCTION ENTRANCE, SEE SHEET EP & SC DETAILS 6. ITEM IS PAID FOR AS 653.35 - VEHICLE TRACKING PAD
  - FOR ROLLED EROSION CONTROL PRODUCT, SEE SHEET EP & SC DETAILS 5. ITEM PAID FOR AS 653.20 - TEMPORARY EROSION MATTING
  - FOR SILT FENCE, SEE SHEET EP & SC DETAILS 4. ITEM IS PAID FOR AS 649.51- GEOTEXTILE FOR SILT FENCE.
  - FOR FILTER FABRIC DROP INLET PROTECTION OR STONE & BLOCK DROP INLET PROTECTION, SEE SHEET EP & SC DETAILS 2. ITEM IS PAID FOR AS 653.40- INLET PROTECTION DEVICE, TYPE I.
  - FOR CHECK DAM, SEE SHEET EP & SC DETAILS 3. ITEM IS PAID FOR AS 653.25- TEMPORARY STONE CHECK DAM, TYPE I

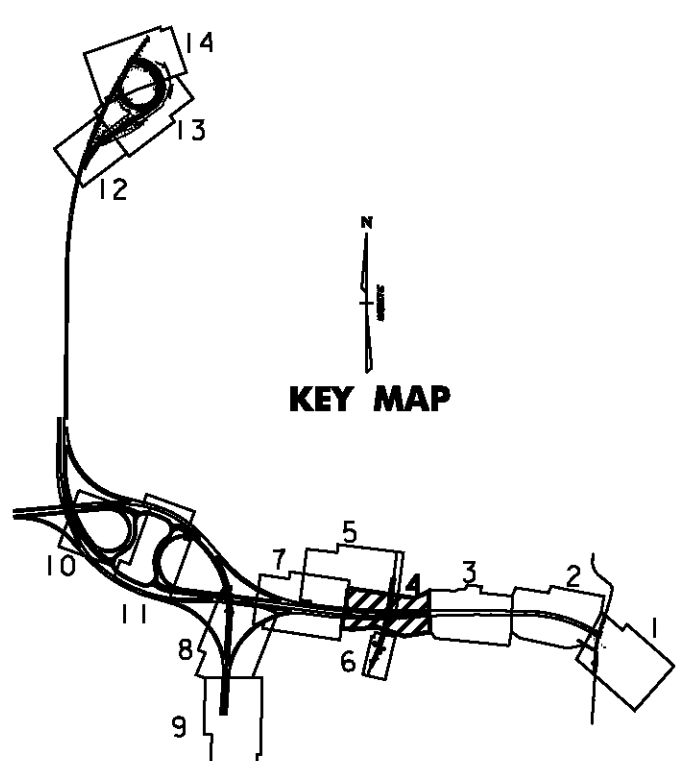

1:500 SCALE  
 @ FULL SIZE

<b>VERMONT AGENCY OF TRANSPORTATION</b>	
	PROJECT NAME: BENNINGTON
	PROJECT NUMBER: AC NH 019-(153)
FILE NAME: ...z307c3ero-plans.prf	PLOT DATE: 5/16/2011
DESIGN SUPERVISOR: GREG EDWARDS	DRAWN BY: STANTEC
DESIGNED BY: MARC FOISY	CHECKED BY: GARY SANTY
<b>EROSION CONTROL PLAN EC-04</b>	SHEET 123 OF 577