
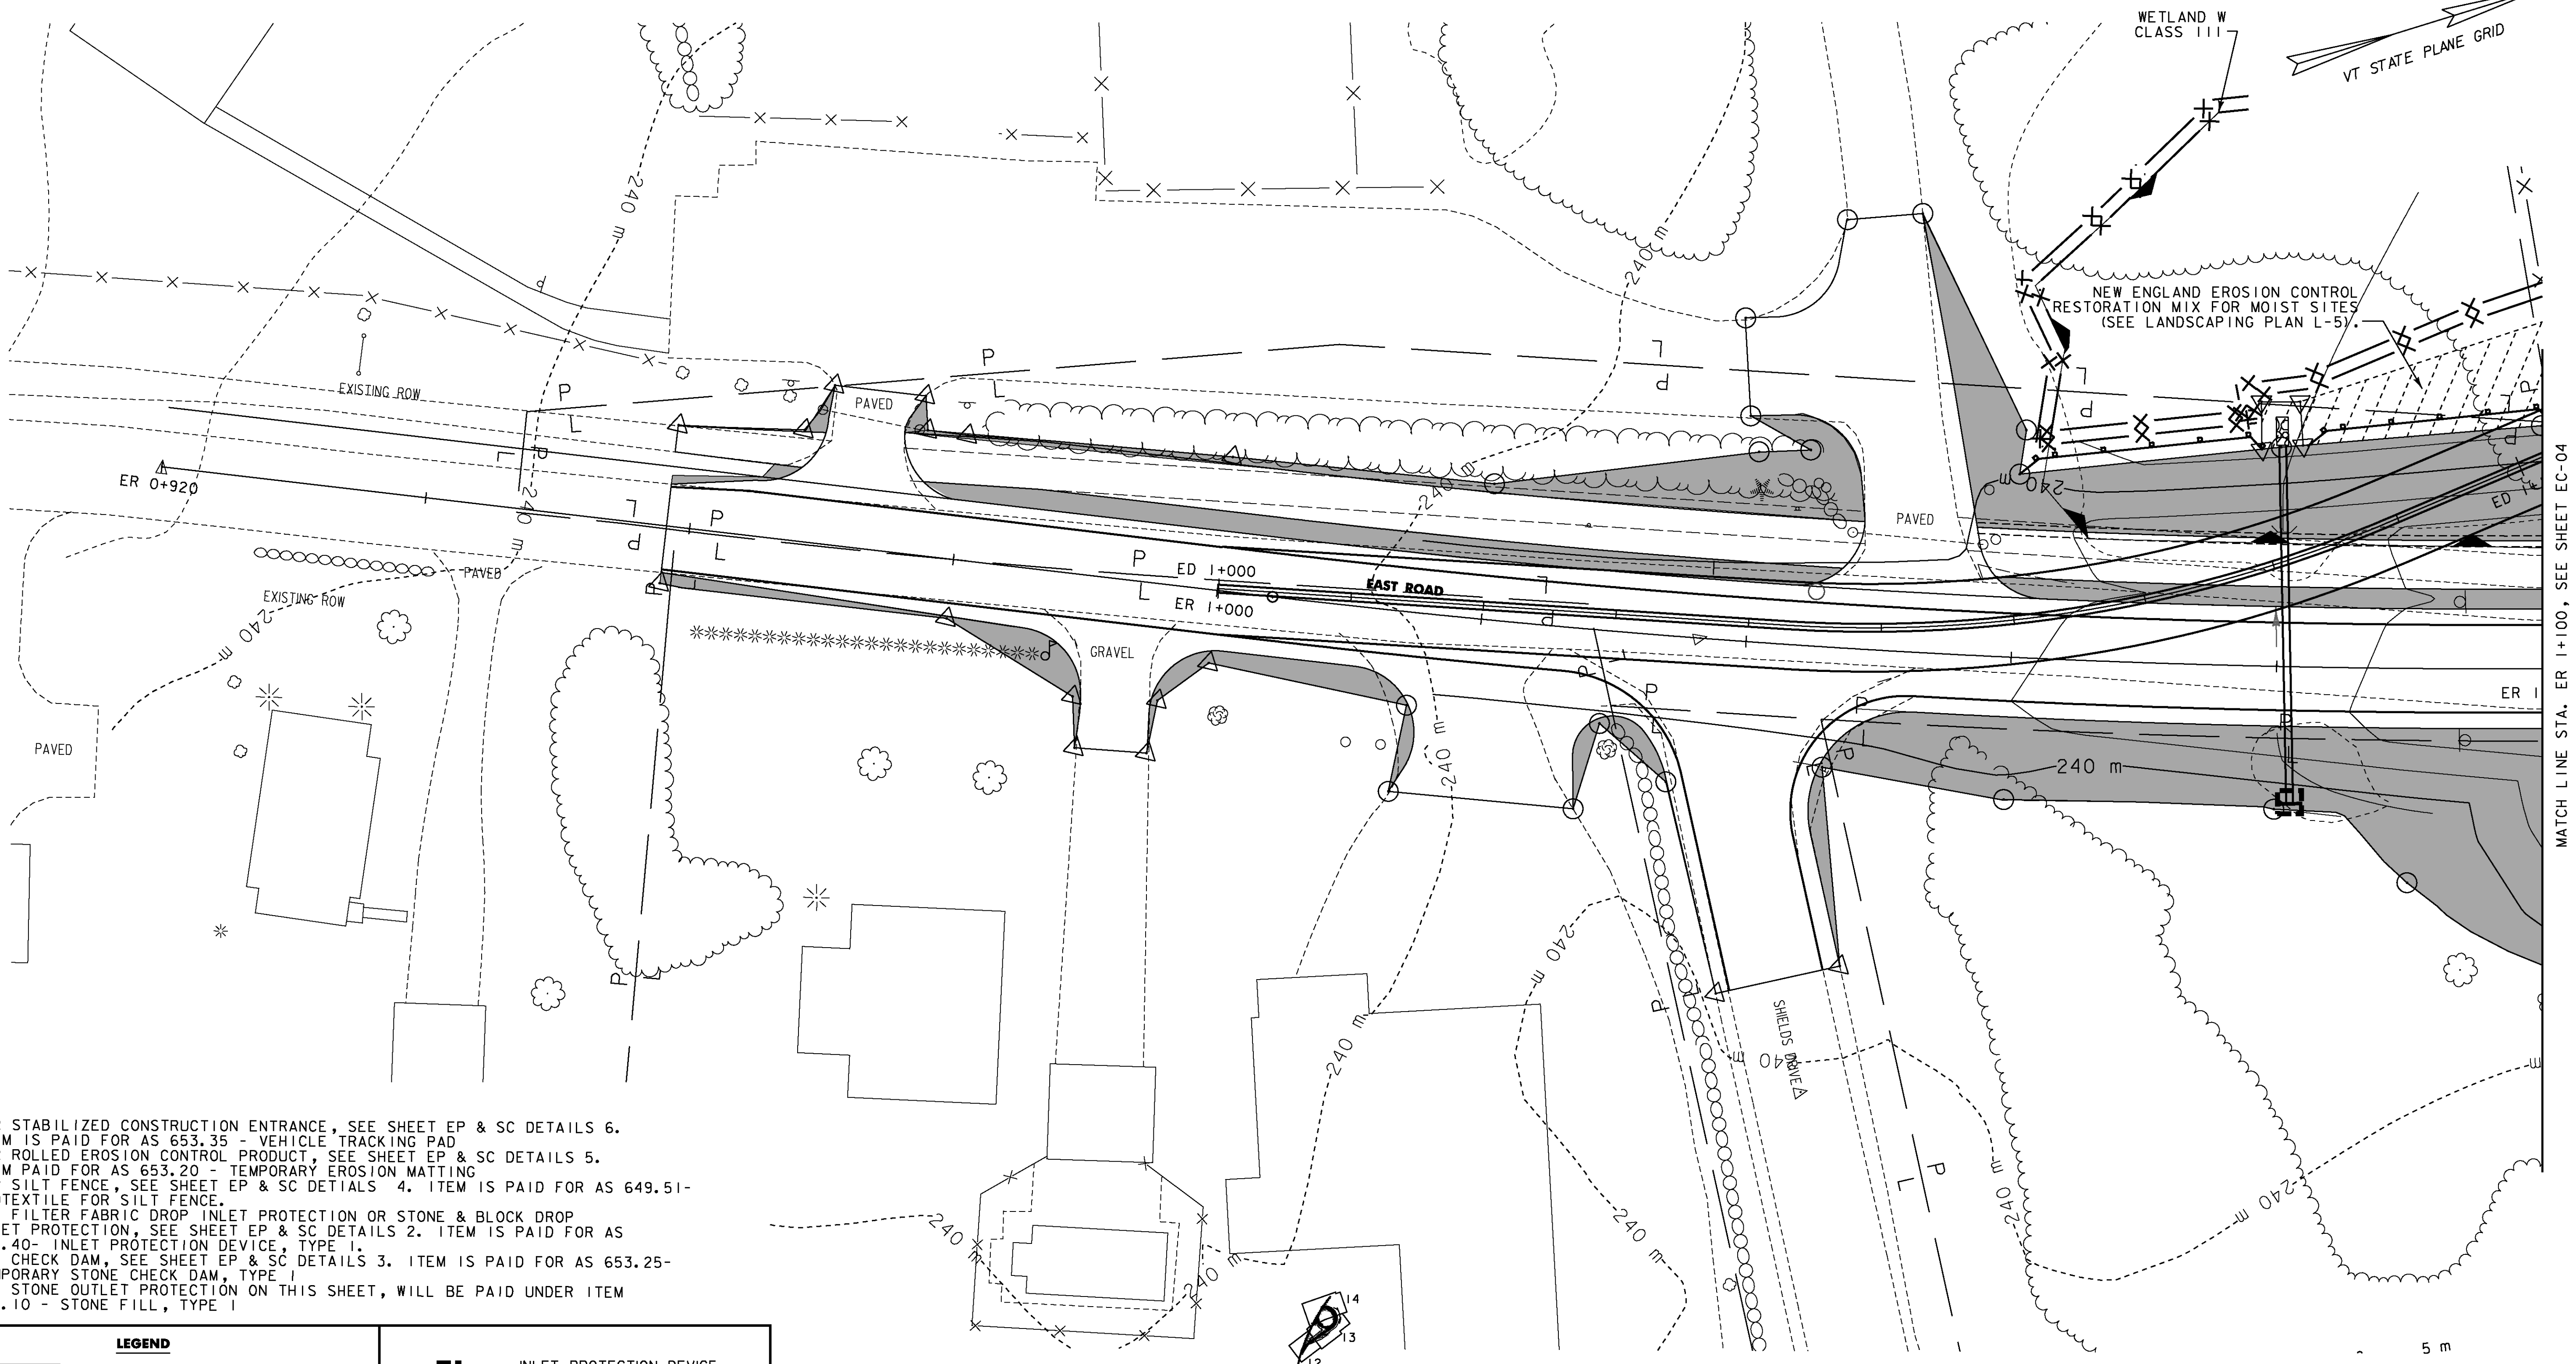


GEOTEXTILE FOR SILT FENCE
 STA ER 1+063, 18 m LT - ER 1+074, 18 m LT
 STA ER 1+082, 19 m LT - ER 1+099, 20 m LT

INLET PROTECTION DEVICE, TYPE I (CULVERT)
 STA ER 1+081, 11m RT

SEED, WINTER RYE
 STA ER 0+958 - ER 1+100, LT & RT


HAY MULCH
 STA ER 0+958 - ER 1+100, LT & RT

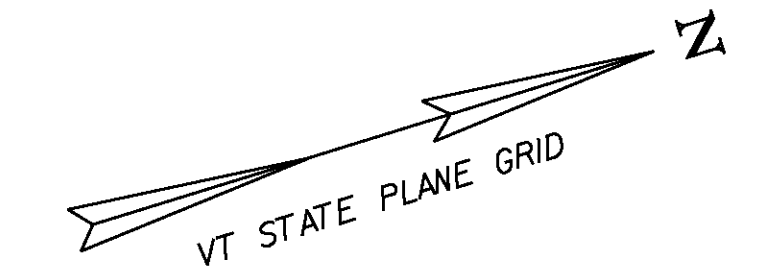


MATCH LINE STA. ER 1+100, SEE SHEET EC-04

- NOTES:**
1. FOR STABILIZED CONSTRUCTION ENTRANCE, SEE SHEET EP & SC DETAILS 6. ITEM IS PAID FOR AS 653.35 - VEHICLE TRACKING PAD
 2. FOR ROLLED EROSION CONTROL PRODUCT, SEE SHEET EP & SC DETAILS 5. ITEM PAID FOR AS 653.20 - TEMPORARY EROSION MATTING
 3. FOR SILT FENCE, SEE SHEET EP & SC DETAILS 4. ITEM IS PAID FOR AS 649.51- GEOTEXTILE FOR SILT FENCE.
 4. FOR FILTER FABRIC DROP INLET PROTECTION OR STONE & BLOCK DROP INLET PROTECTION, SEE SHEET EP & SC DETAILS 2. ITEM IS PAID FOR AS 653.40- INLET PROTECTION DEVICE, TYPE I.
 5. FOR CHECK DAM, SEE SHEET EP & SC DETAILS 3. ITEM IS PAID FOR AS 653.25- TEMPORARY STONE CHECK DAM, TYPE I
 6. THE STONE OUTLET PROTECTION ON THIS SHEET, WILL BE PAID UNDER ITEM 613.10 - STONE FILL, TYPE I

LEGEND	
	VEHICLE TRACKING PAD (SEE NOTE 1)
	TEMPORARY EROSION MATTING
	SEED AND MULCH
	SILT FENCE
	INLET PROTECTION DEVICE, TYPE I (CATCH BASIN OR DROP INLET)
	INLET PROTECTION DEVICE, TYPE I (CULVERT)
	FILTER BAG
	PERMANENT STONE CHECK DAM
	TEMPORARY STONE CHECK DAM
	STONE OUTLET PROTECTION

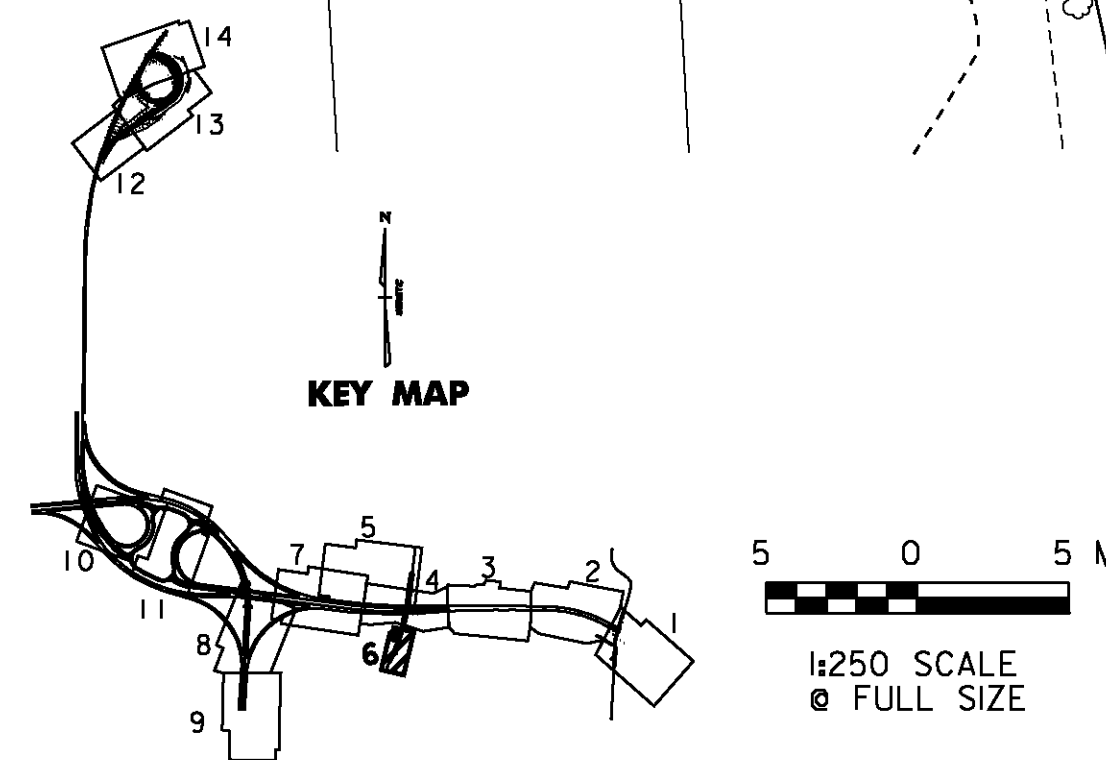

VERMONT AGENCY OF TRANSPORTATION



PROJECT NAME: BENNINGTON	PLOT DATE: 5/16/2011
PROJECT NUMBER: AC NH 019-(153)	DRAWN BY: STANTEC
FILE NAME: ...z307c3ero_plans.prf	CHECKED BY: GARY SANTY
DESIGN SUPERVISOR: GREG EDWARDS	SHEET 125 OF 577
DESIGNED BY: MARC FOISY	
EROSION CONTROL PLAN EC-06	

V:\9531\061\ve\95310002\1\anspor\01on\dr\wing\con\contract_3\plot_1\files\z307c3ero_plans.prf