




WINGWALL NO. 3 ELEVATION
SCALE 1:50

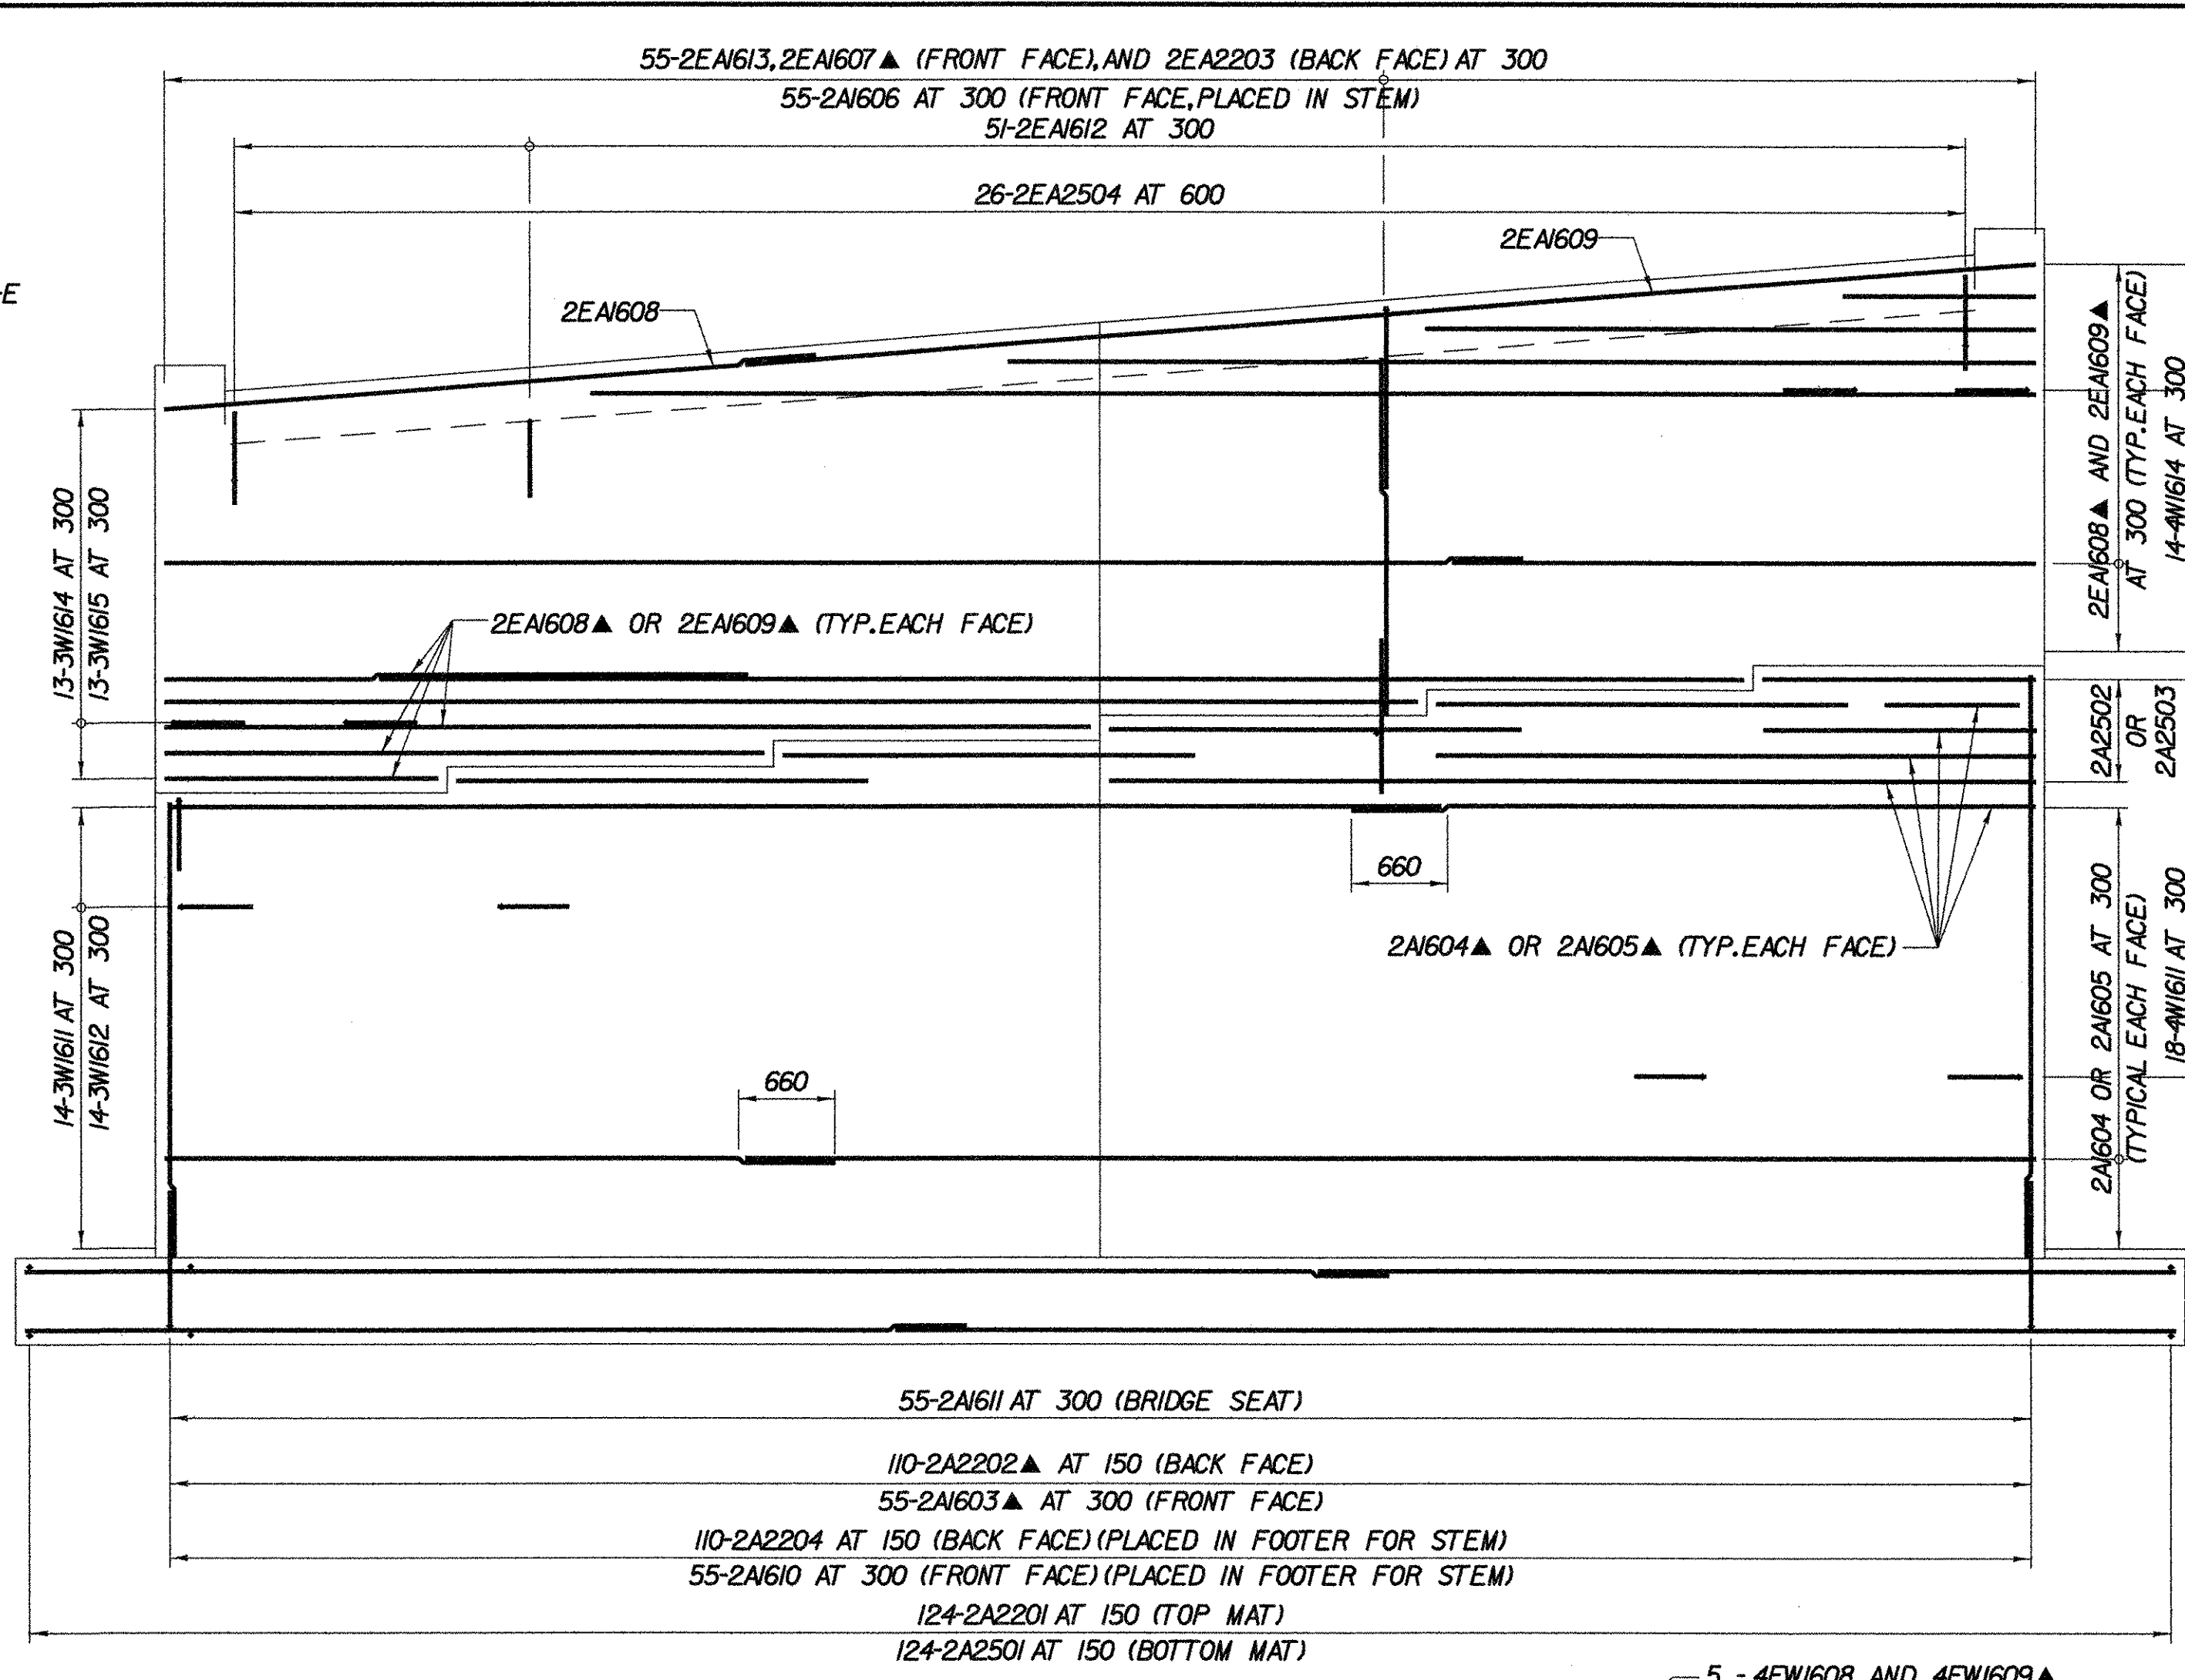


ELEVATION EL. VARIES
SCALE 1:50

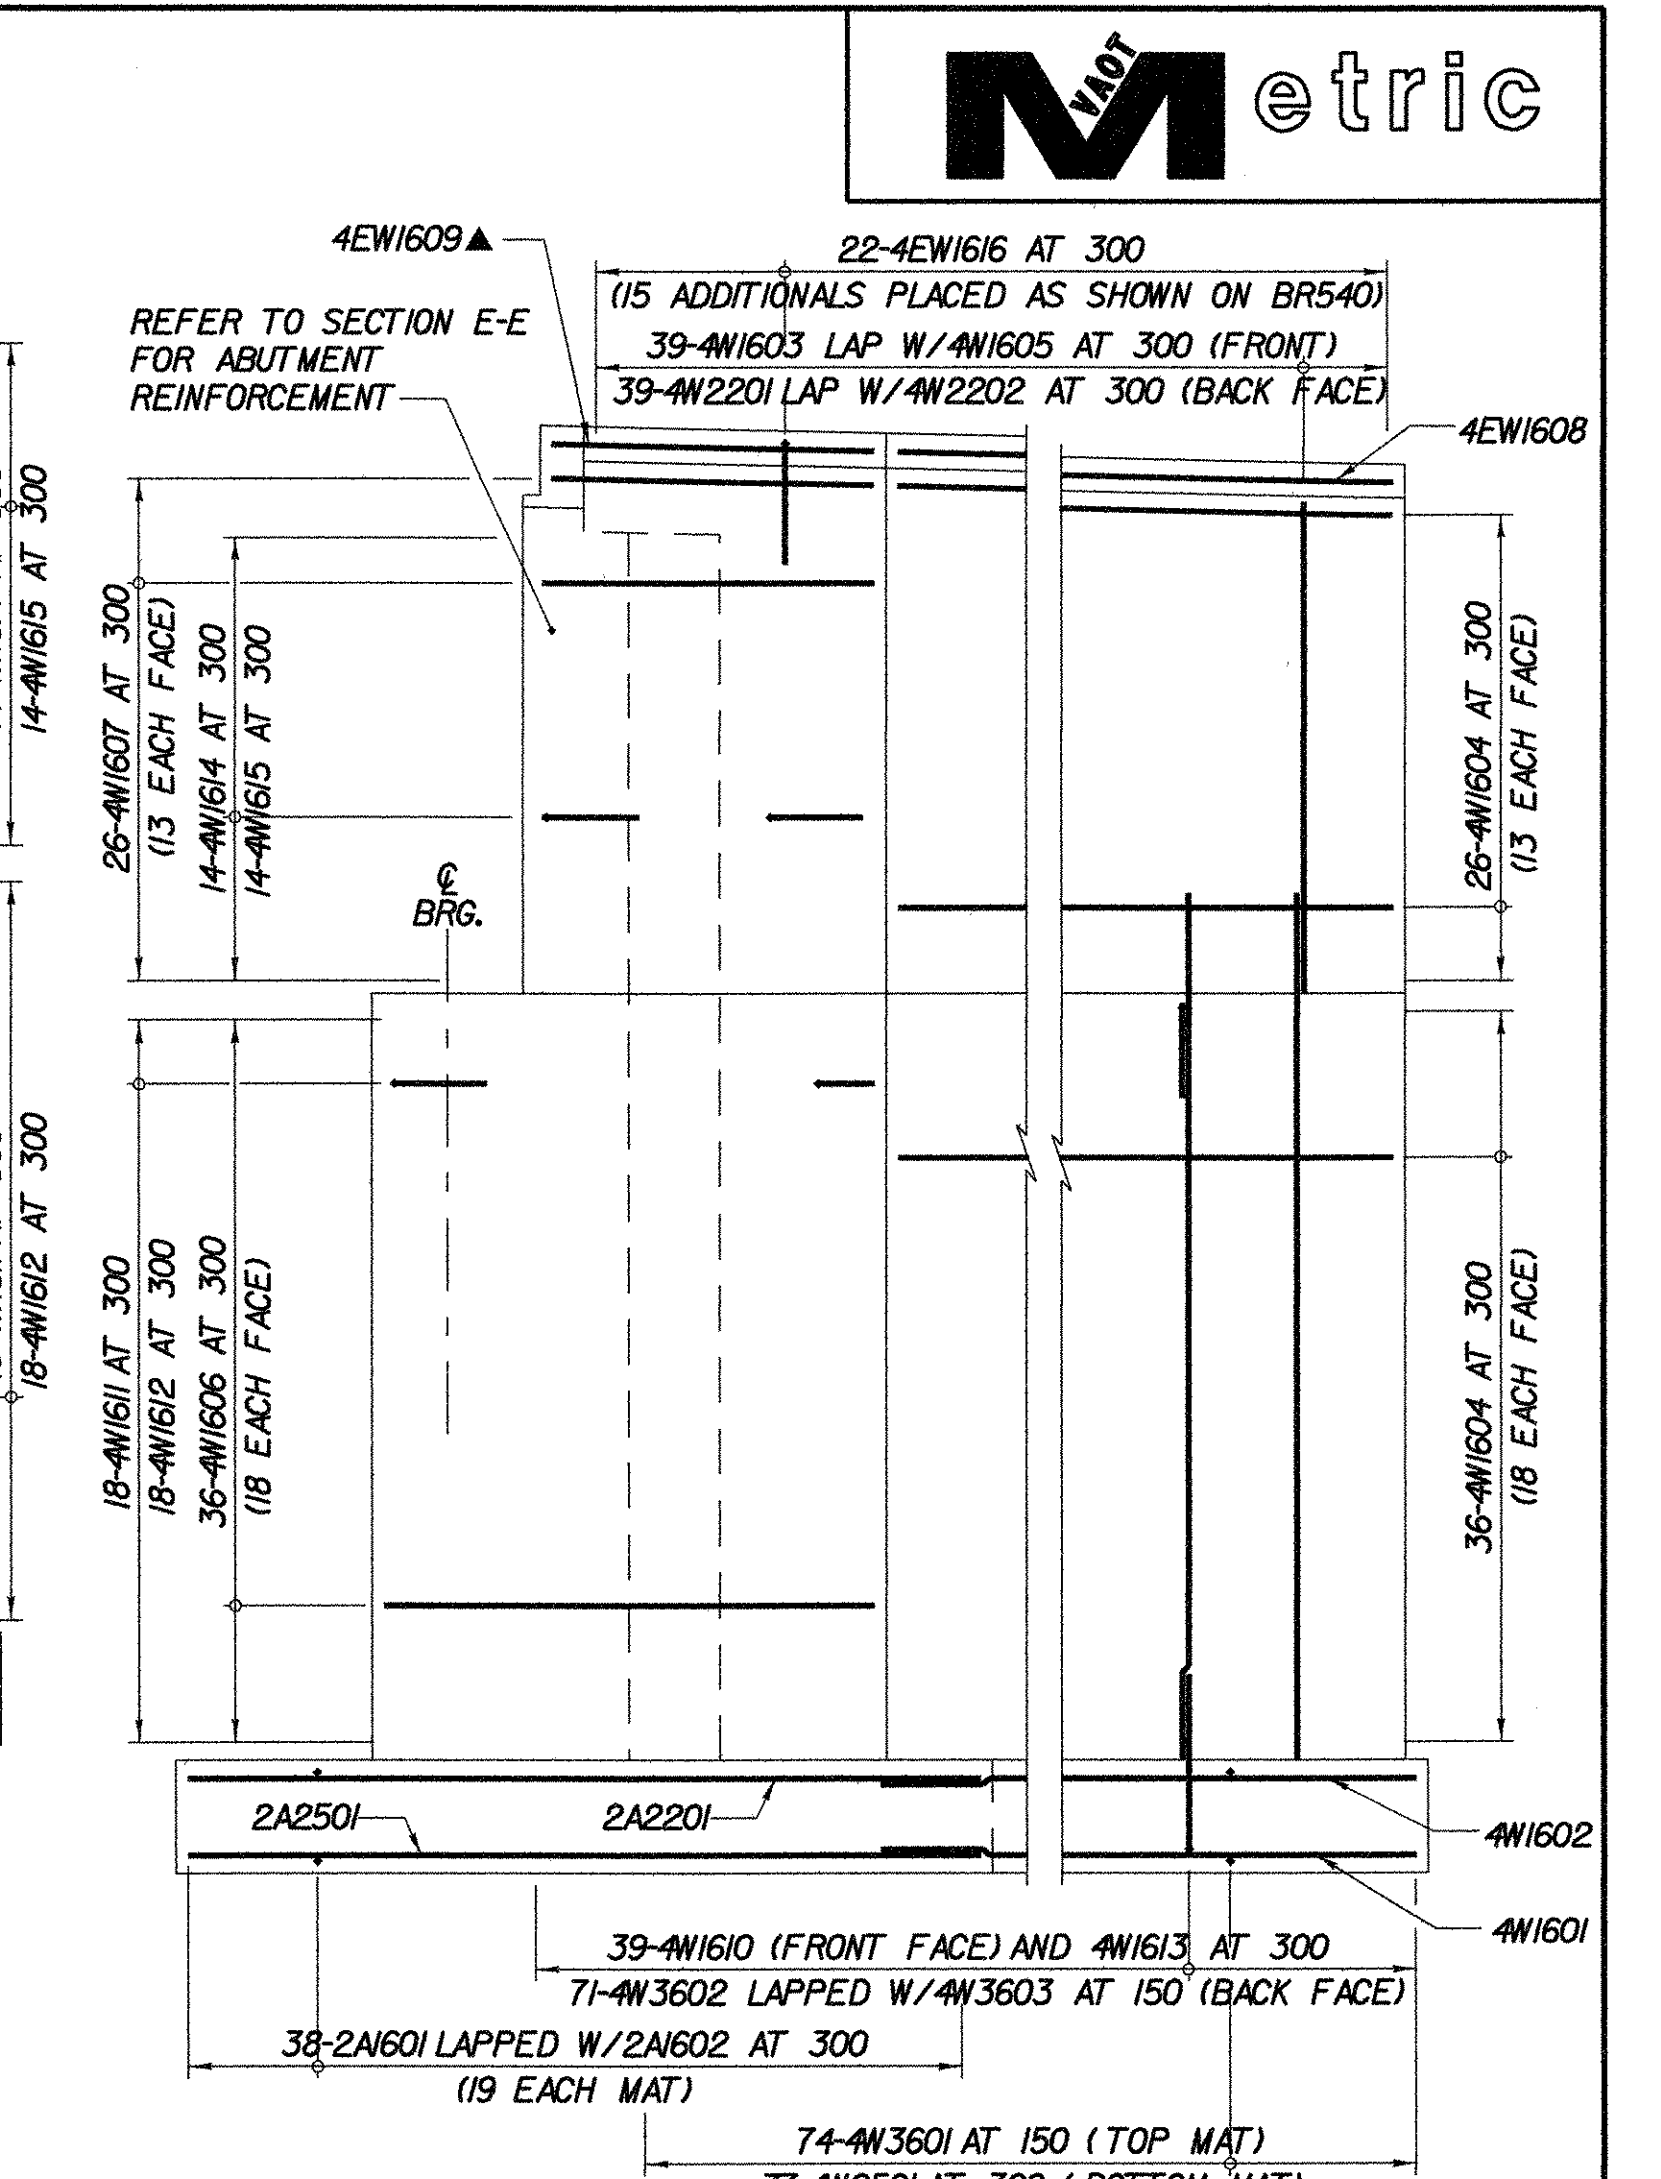


WINGWALL NO. 4 ELEVATION
SCALE 1:50

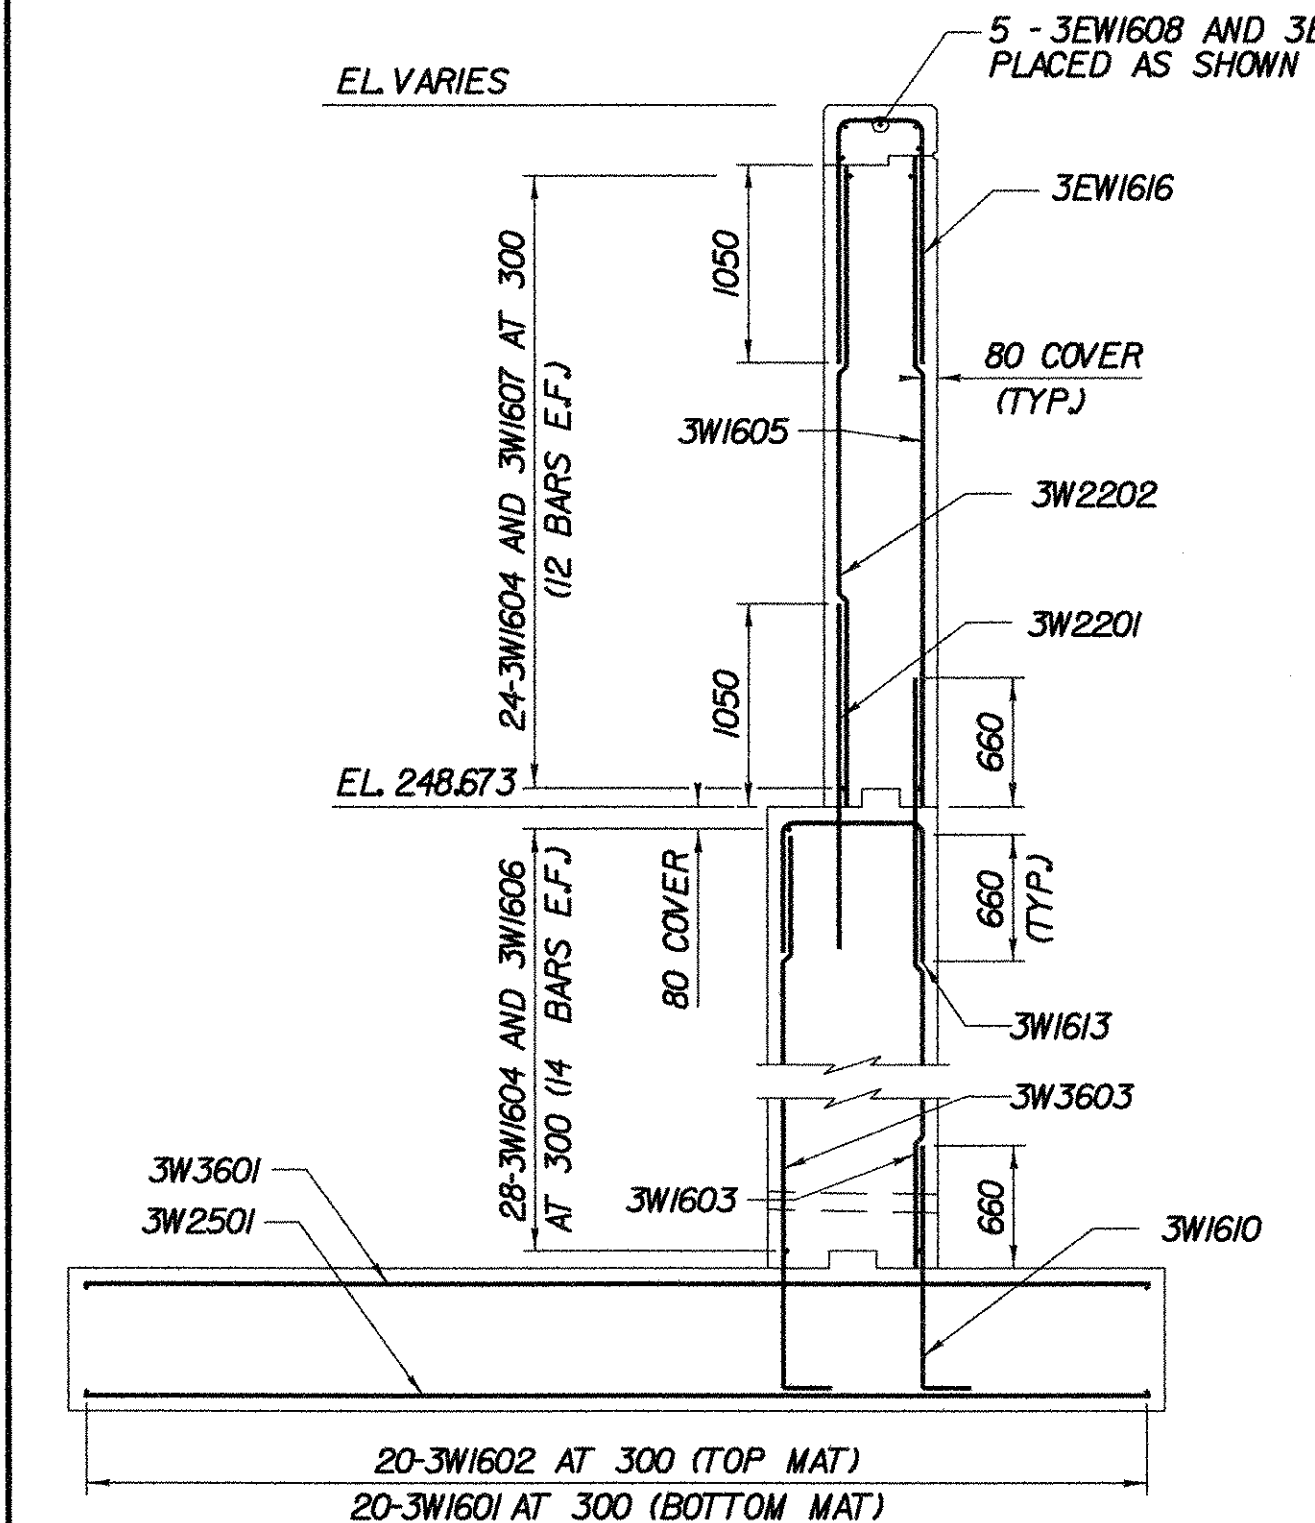


SECTION D-D
(WINGWALL 3)
SCALE 1:40

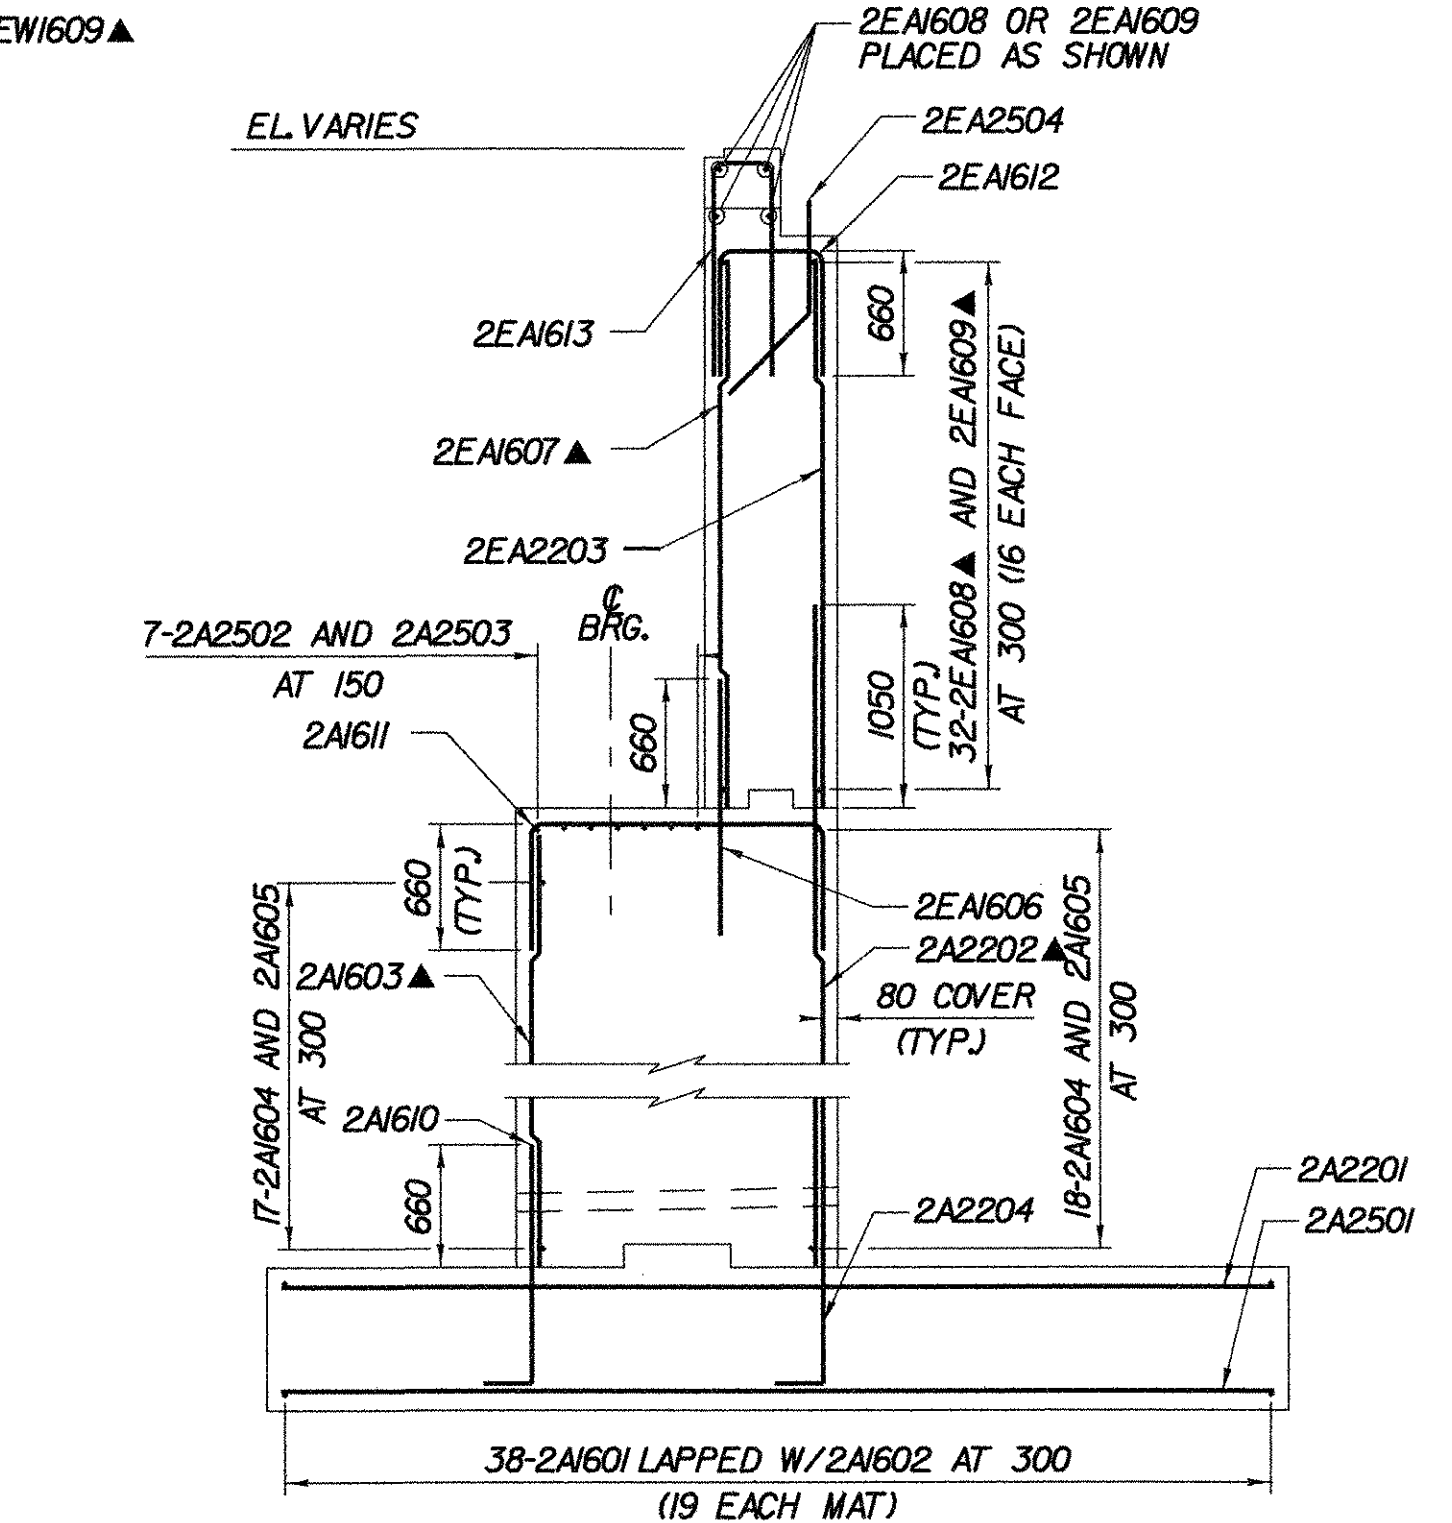

SECTION E-E
(ABUTMENT 2)
SCALE 1:40

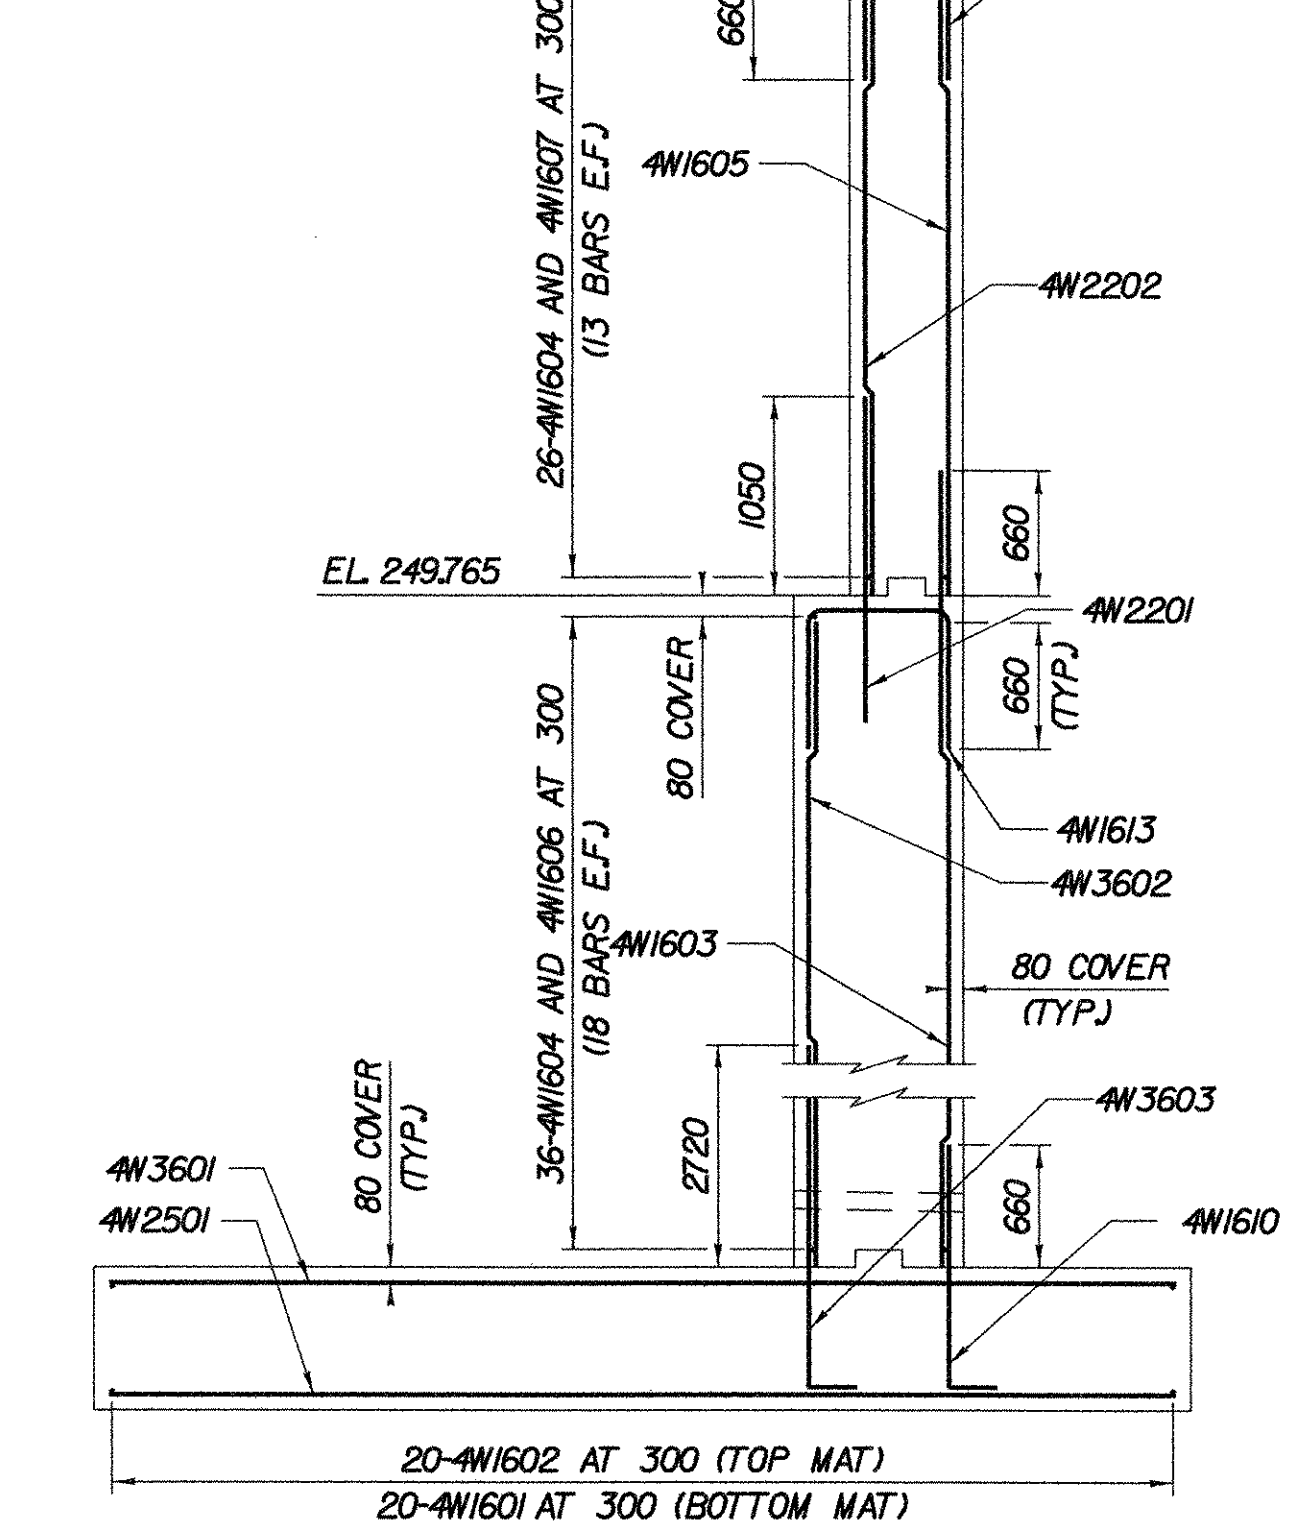

SECTION F-F
(WINGWALL 4)
SCALE 1:40

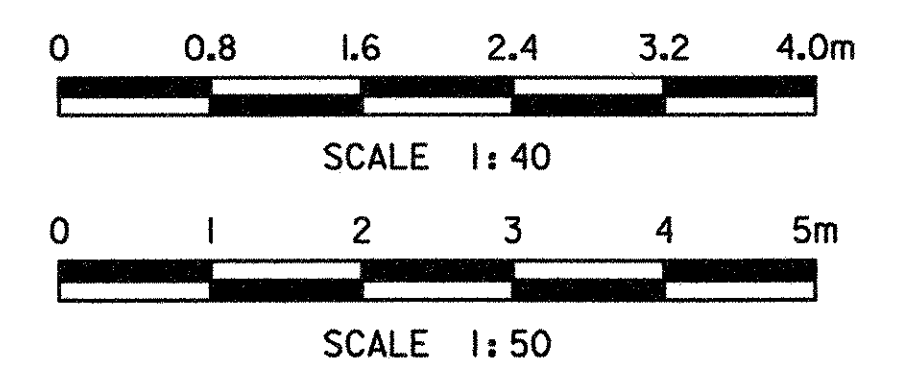

LEGEND:
E.F. EACH FACE
▲ CUT TO FIT IN FIELD



STATE OF VERMONT AGENCY OF TRANSPORTATION	
Town Of BENNINGTON	Bridge No. B12
Highway No. VT RTE 279	Log Sta.
VT ROUTE 279 OVER FURNACE BROOK	
ABUTMENT 2 REINFORCEMENT DETAILS	
Designed By M.D. BOWER	Drawn By D.S. URBINO
Checked By B.J. CARLSON	Date 04/07
PROJECT BENNINGTON	
PROJECT NO. AC NH FO19-(153)	
TVGA CAD Drawing No. FBAbut2Rebar2.dgn	Date 04/12/2007
Bridge Sheet No. BR535	Sheet 227 of 577