
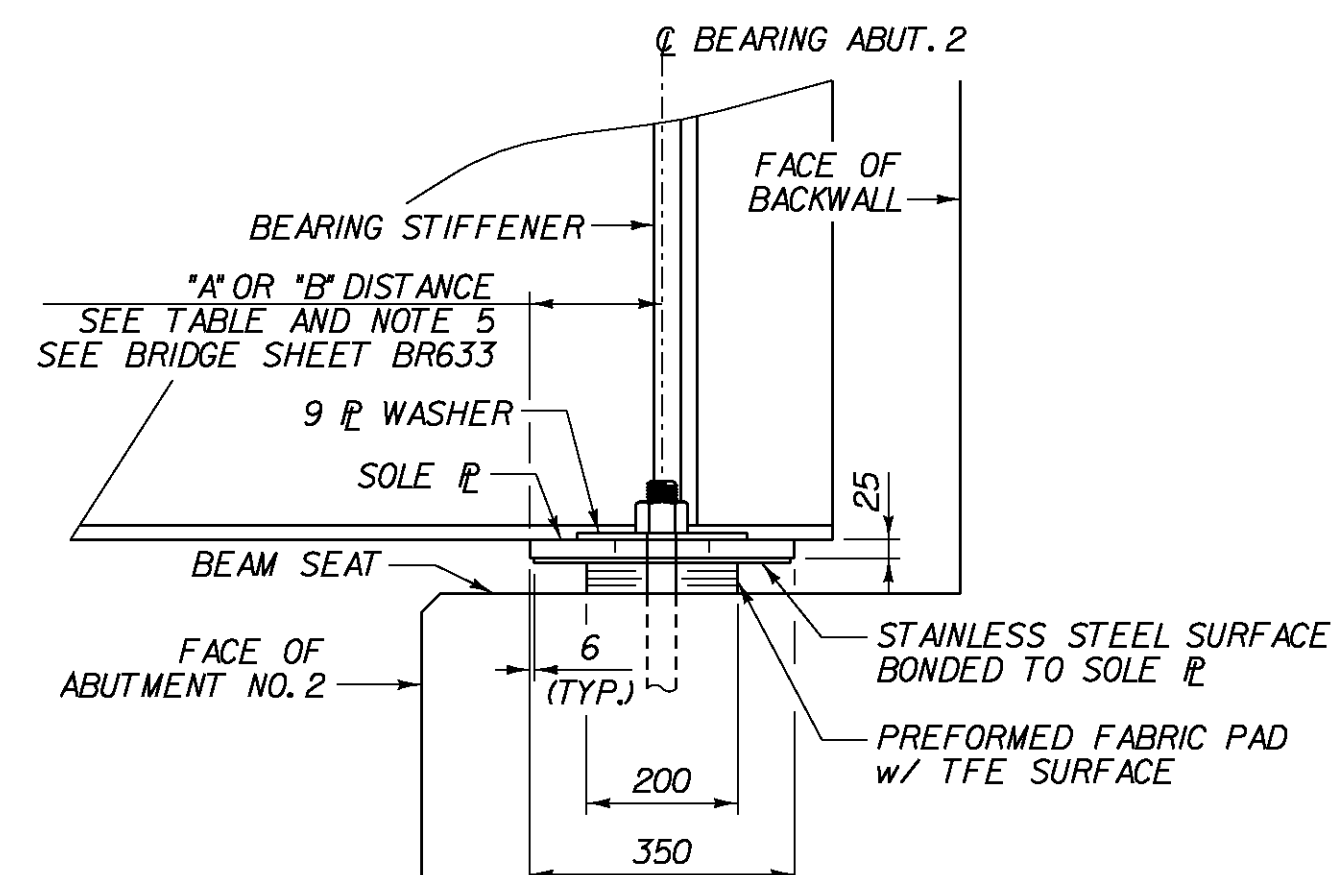


**ABUTMENT 2
TEMPERATURE
SETTING TABLE**



TEMP.	"A" DIST.	"B" DIST.
-20° C	200	209
-10° C	192	201
0° C	183	192
10° C	175	184
20° C	167	176
30° C	159	168
40° C	150	159

SEE NOTE 5 ON SHEET BR633

PLAN
0 0.5 1
SCALE - 1:10

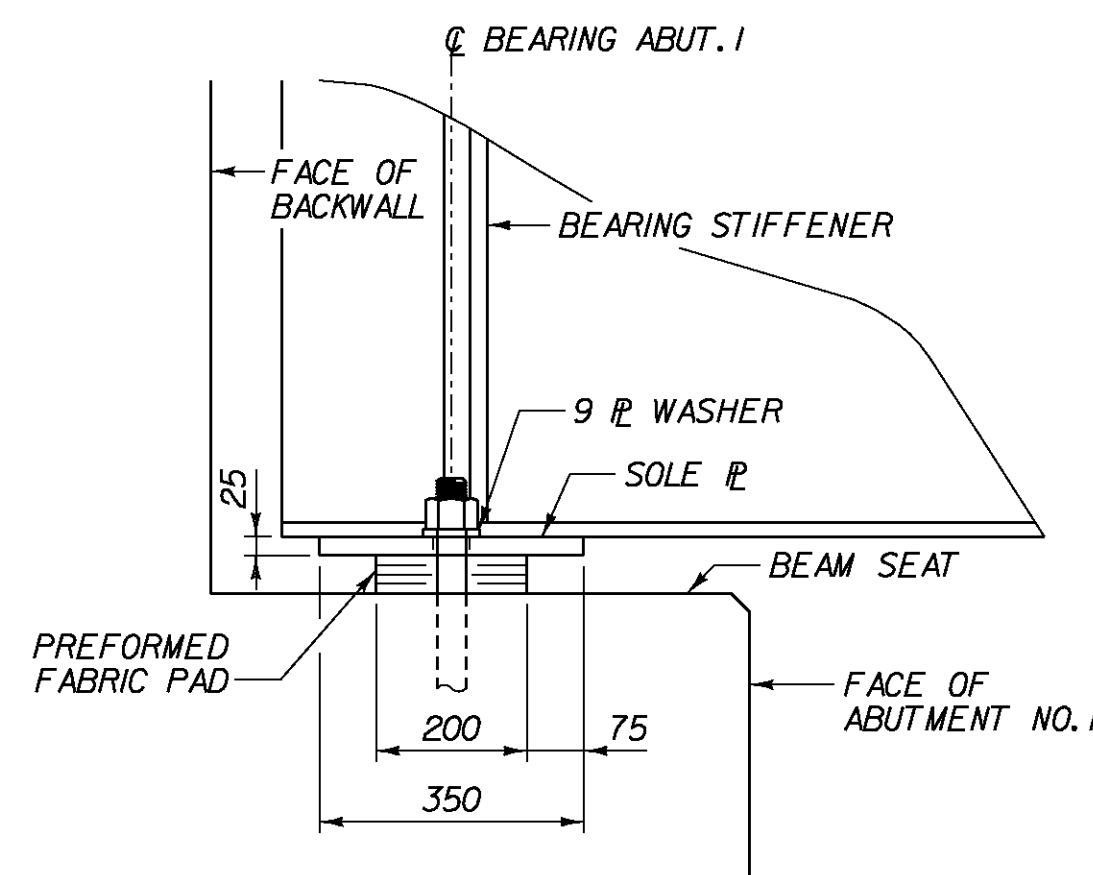

SIDE ELEVATION
0 0.5 1
SCALE - 1:10

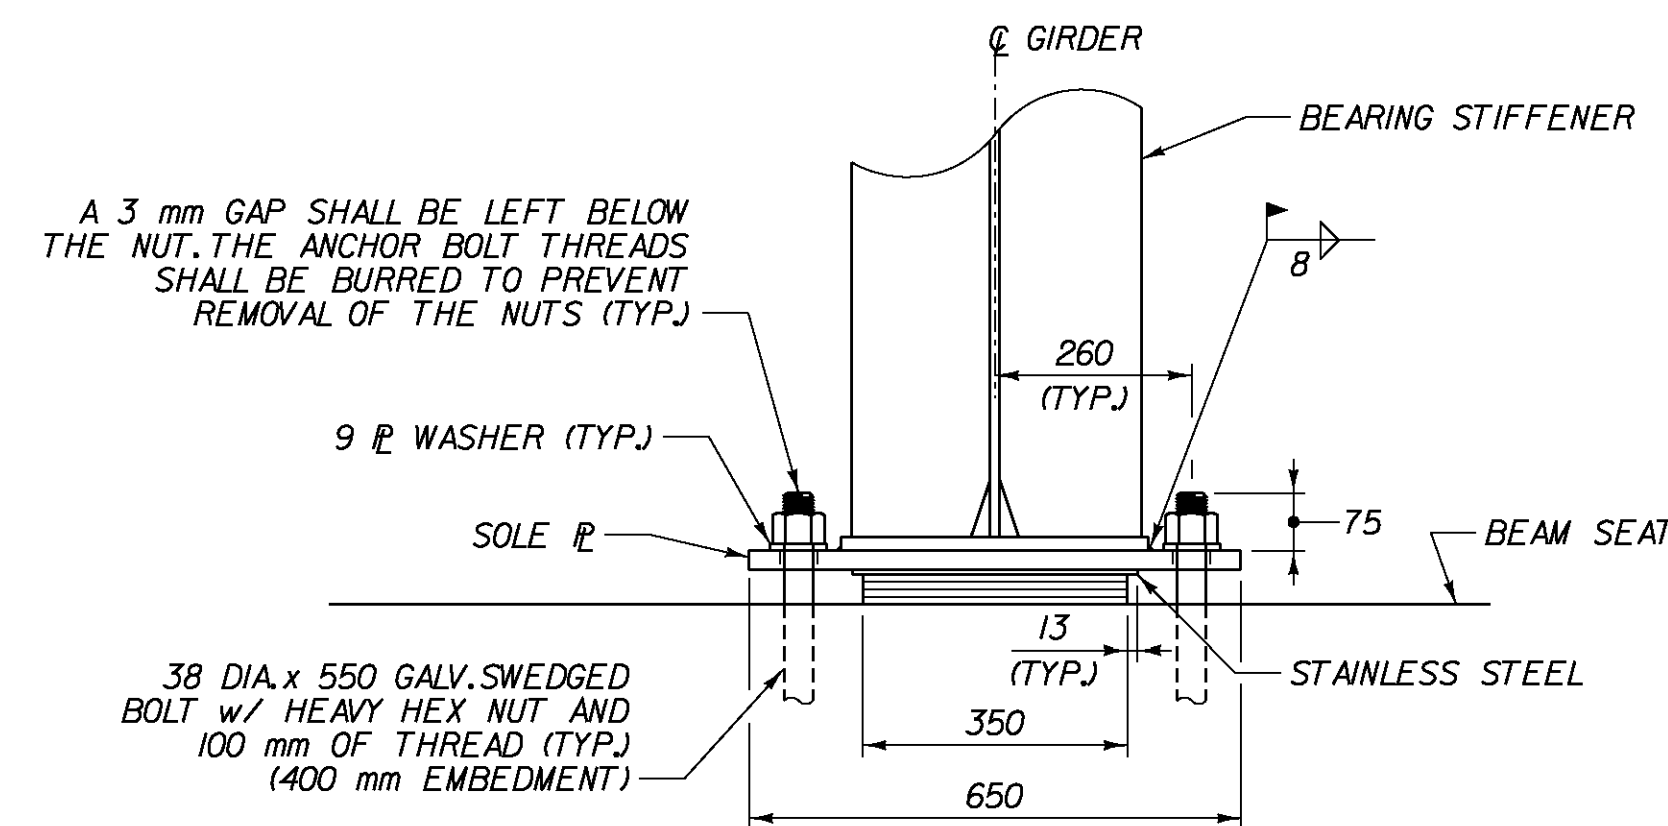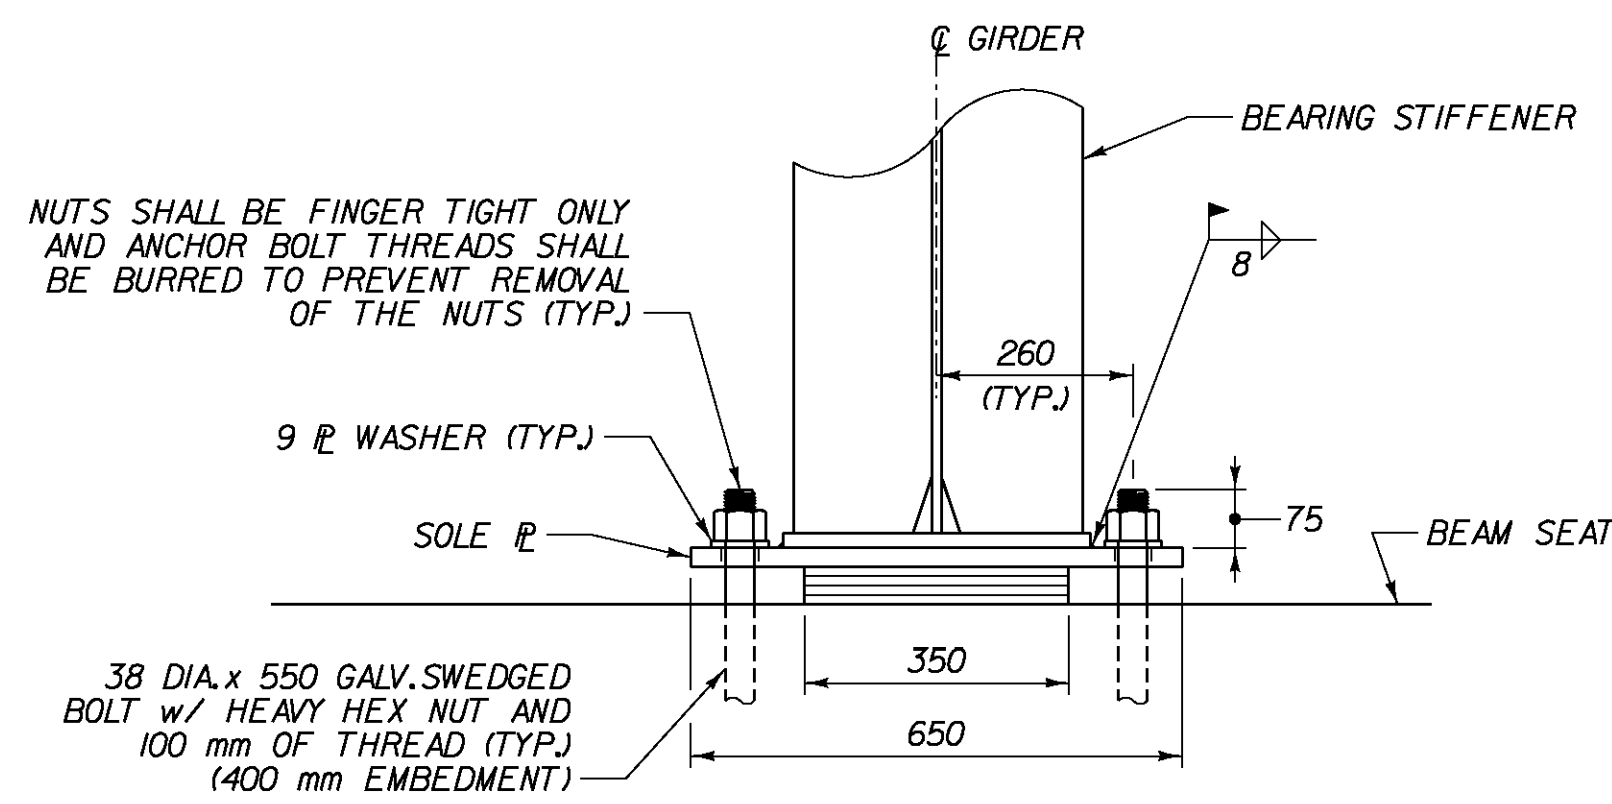

FRONT ELEVATION
0 0.5 1
SCALE - 1:10

SEE SHEET BR633 FOR BEARING NOTES

**STATE OF VERMONT
AGENCY OF TRANSPORTATION**

Town Of	BENNINGTON	Bridge No.	B11
Highway No.	TH 5	Log Sta.	
		Surv. Sta.	
SHARED USE PATH OVER VT ROUTE 279			
BEARING DETAILS (S.U.P.)			
Designed By	T. KNIGHT	Drawn By	S. BURBANK
Checked By	T. KNIGHT	Bridge Design Supervisor	G. BOGUE
Date	03/06	Date	03/07
PROJECT	BENNINGTON	PROJECT NO.	AC NH 019-1(53)
Dgn:	...Design\ERP-Brgsl.dgn	Plot Date:	5/25/2011
Bridge Sheet No.	BR632	Sheet	279 of 577