




**WINGWALL No. 2 ELEVATION**  
SCALE 1:50

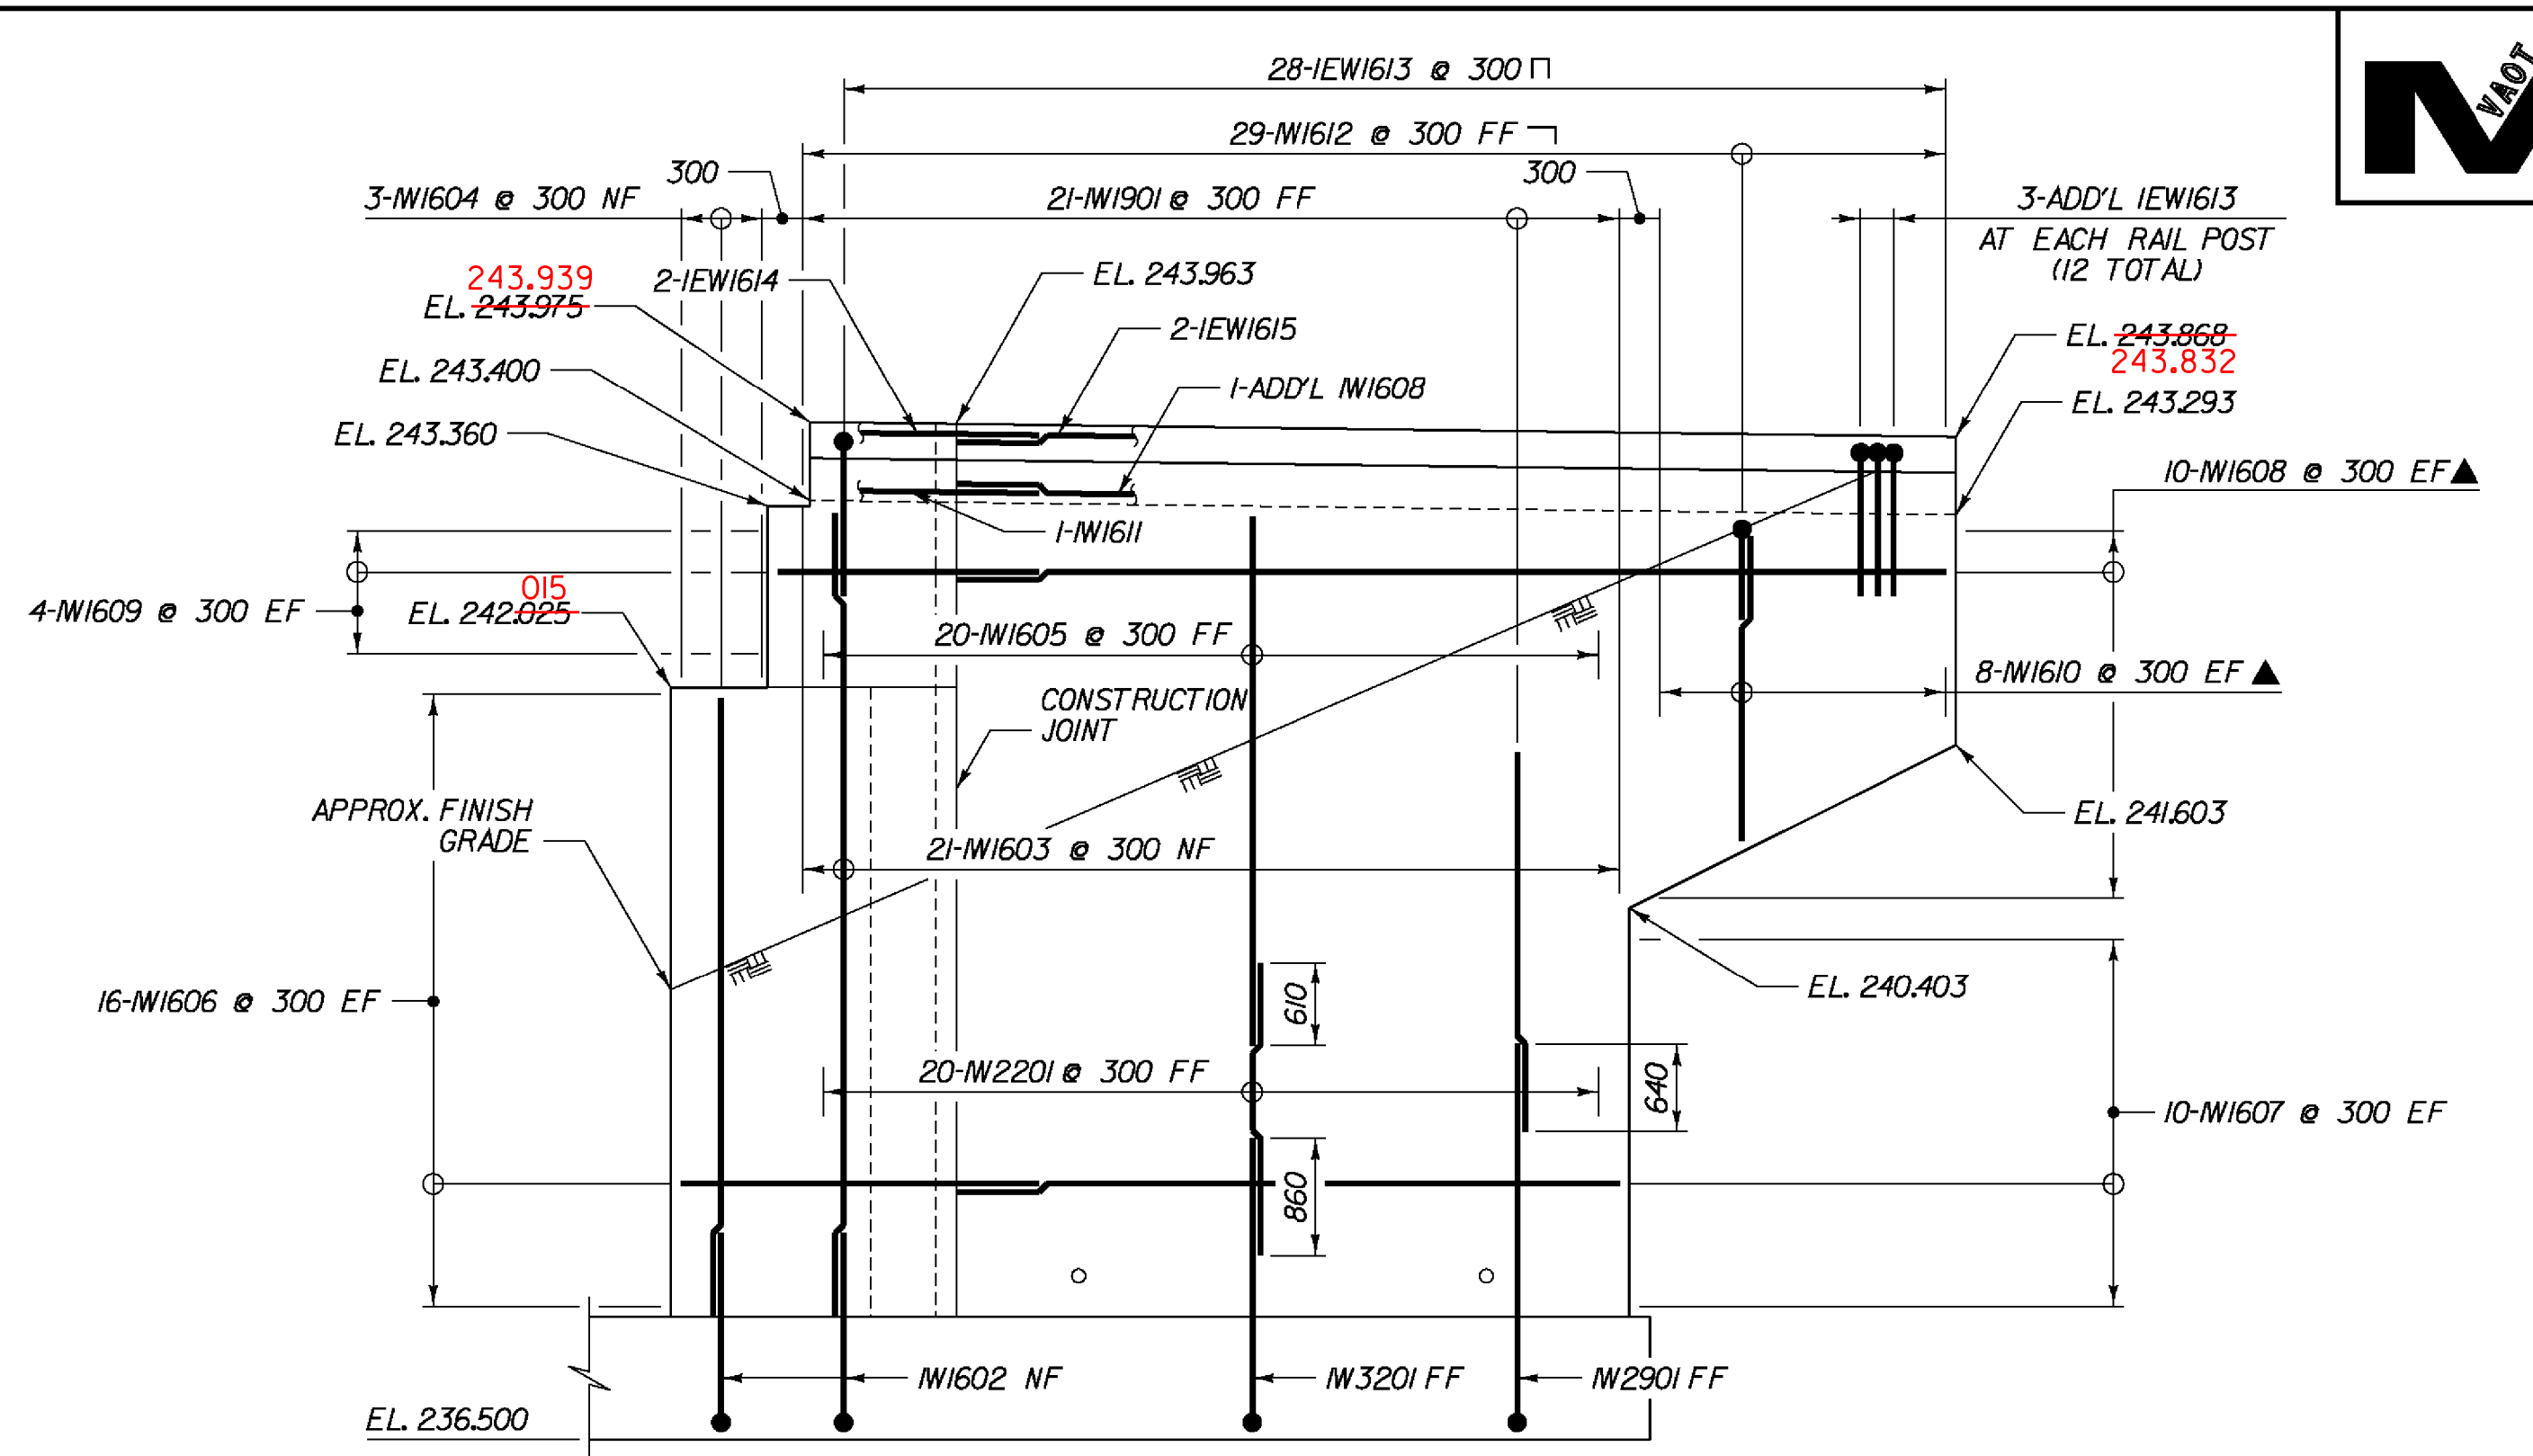

**WINGWALL No. 1 ELEVATION**  
SCALE 1:50

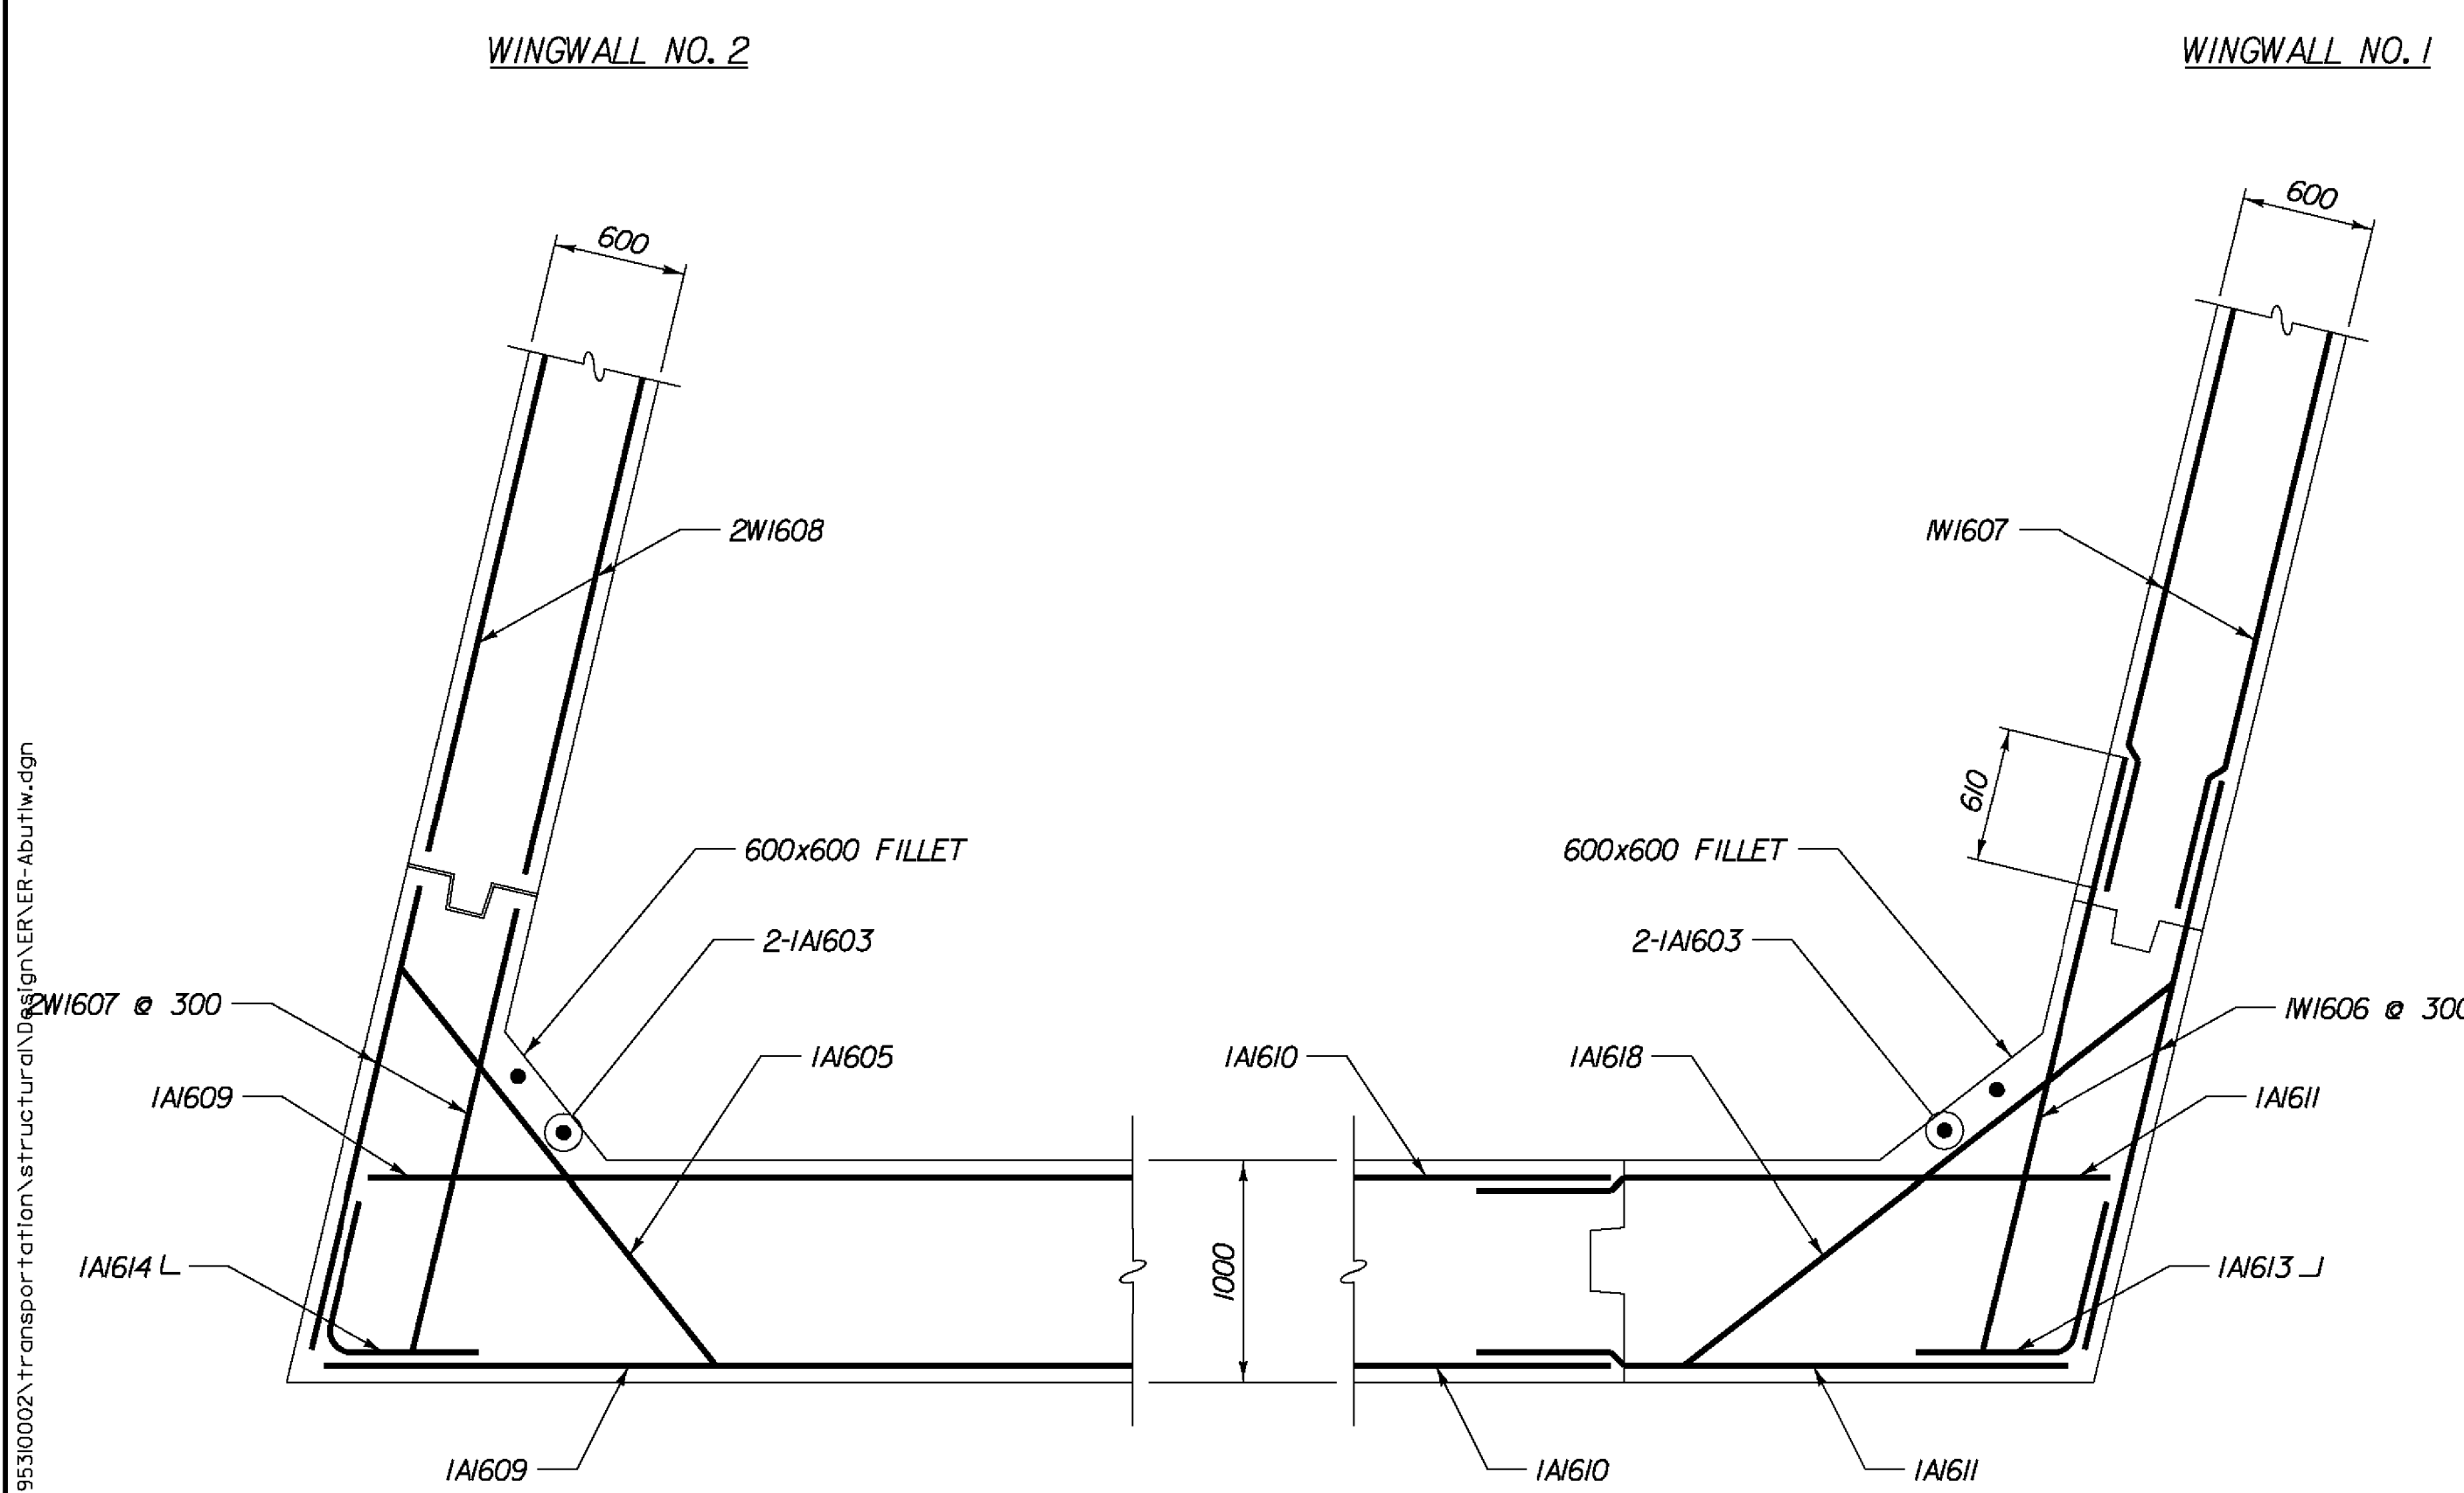

**ABUTMENT 1 - CORNER REINFORCEMENT**  
(BELOW BEAM SEAT)  
SCALE 1:30

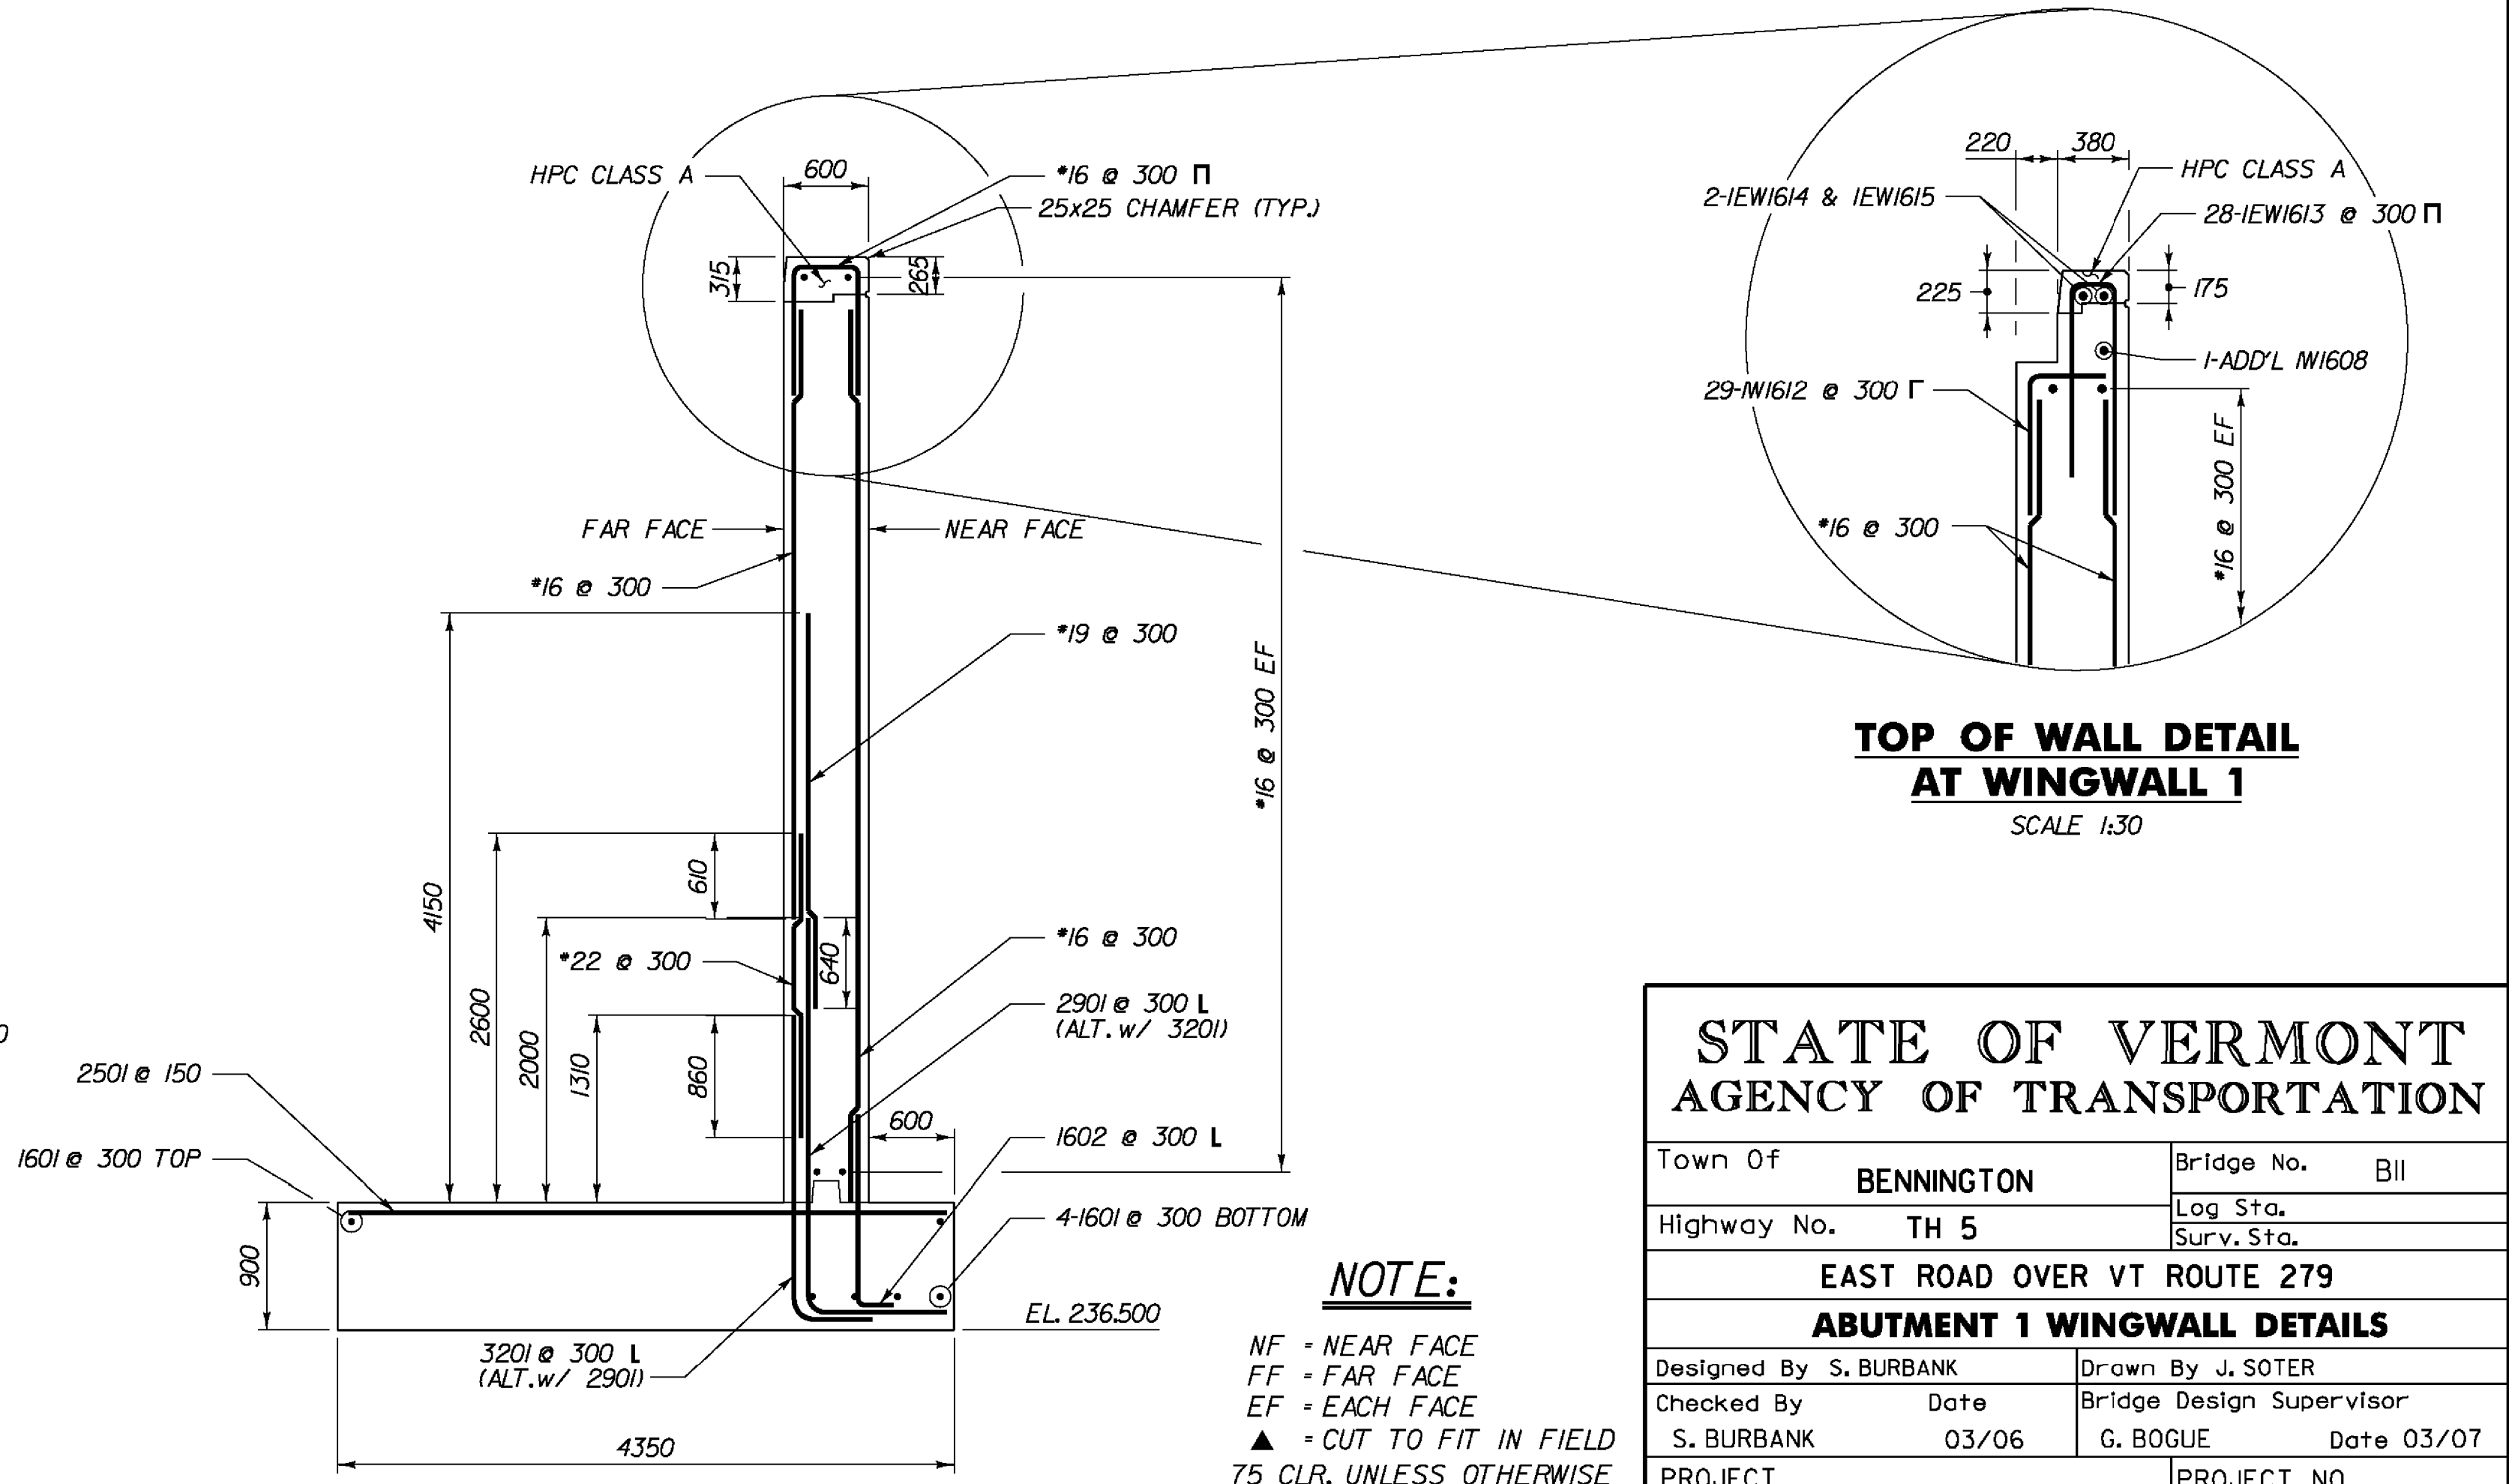

**TYPICAL WINGWALL SECTION**  
SCALE 1:40

**NOTE:**  
 NF = NEAR FACE  
 FF = FAR FACE  
 EF = EACH FACE  
 ▲ = CUT TO FIT IN FIELD  
 75 CLR. UNLESS OTHERWISE SPECIFIED ON THE PLANS.

<b>STATE OF VERMONT AGENCY OF TRANSPORTATION</b>	
Town Of <b>BENNINGTON</b>	Bridge No. <b>B11</b>
Highway No. <b>TH 5</b>	Log Sta. _____ Surv. Sta. _____
<b>EAST ROAD OVER VT ROUTE 279 ABUTMENT 1 WINGWALL DETAILS</b>	
Designed By <b>S. BURBANK</b>	Drawn By <b>J. SOTER</b>
Checked By <b>S. BURBANK</b>	Bridge Design Supervisor <b>G. BOGUE</b>
Date <b>03/06</b>	Date <b>03/07</b>
PROJECT <b>BENNINGTON</b>	PROJECT NO. <b>AC NH 019-1(53)</b>
Dgn.: ...Design\NER\ER-Abut1w.dgn	Plot Date: 5/25/2011
Bridge Sheet No. BR636	Sheet 283 of 577

