


LEGEND	
	BARRIER FENCE
	GEOTEXTILE FOR SILT FENCE
	PROJECT DEMARCATION FENCE
	STUMP DISPOSAL AREA
	MAINTENANCE REFUELING AREAS
	TOPSOIL STOCKPILE AREA
	TRACKING PAD
	TEMPORARY EROSION MATTING
	TEMPORARY STONE CHECK DAM, TYPE I
	PREFABRICATED CHECK DAM

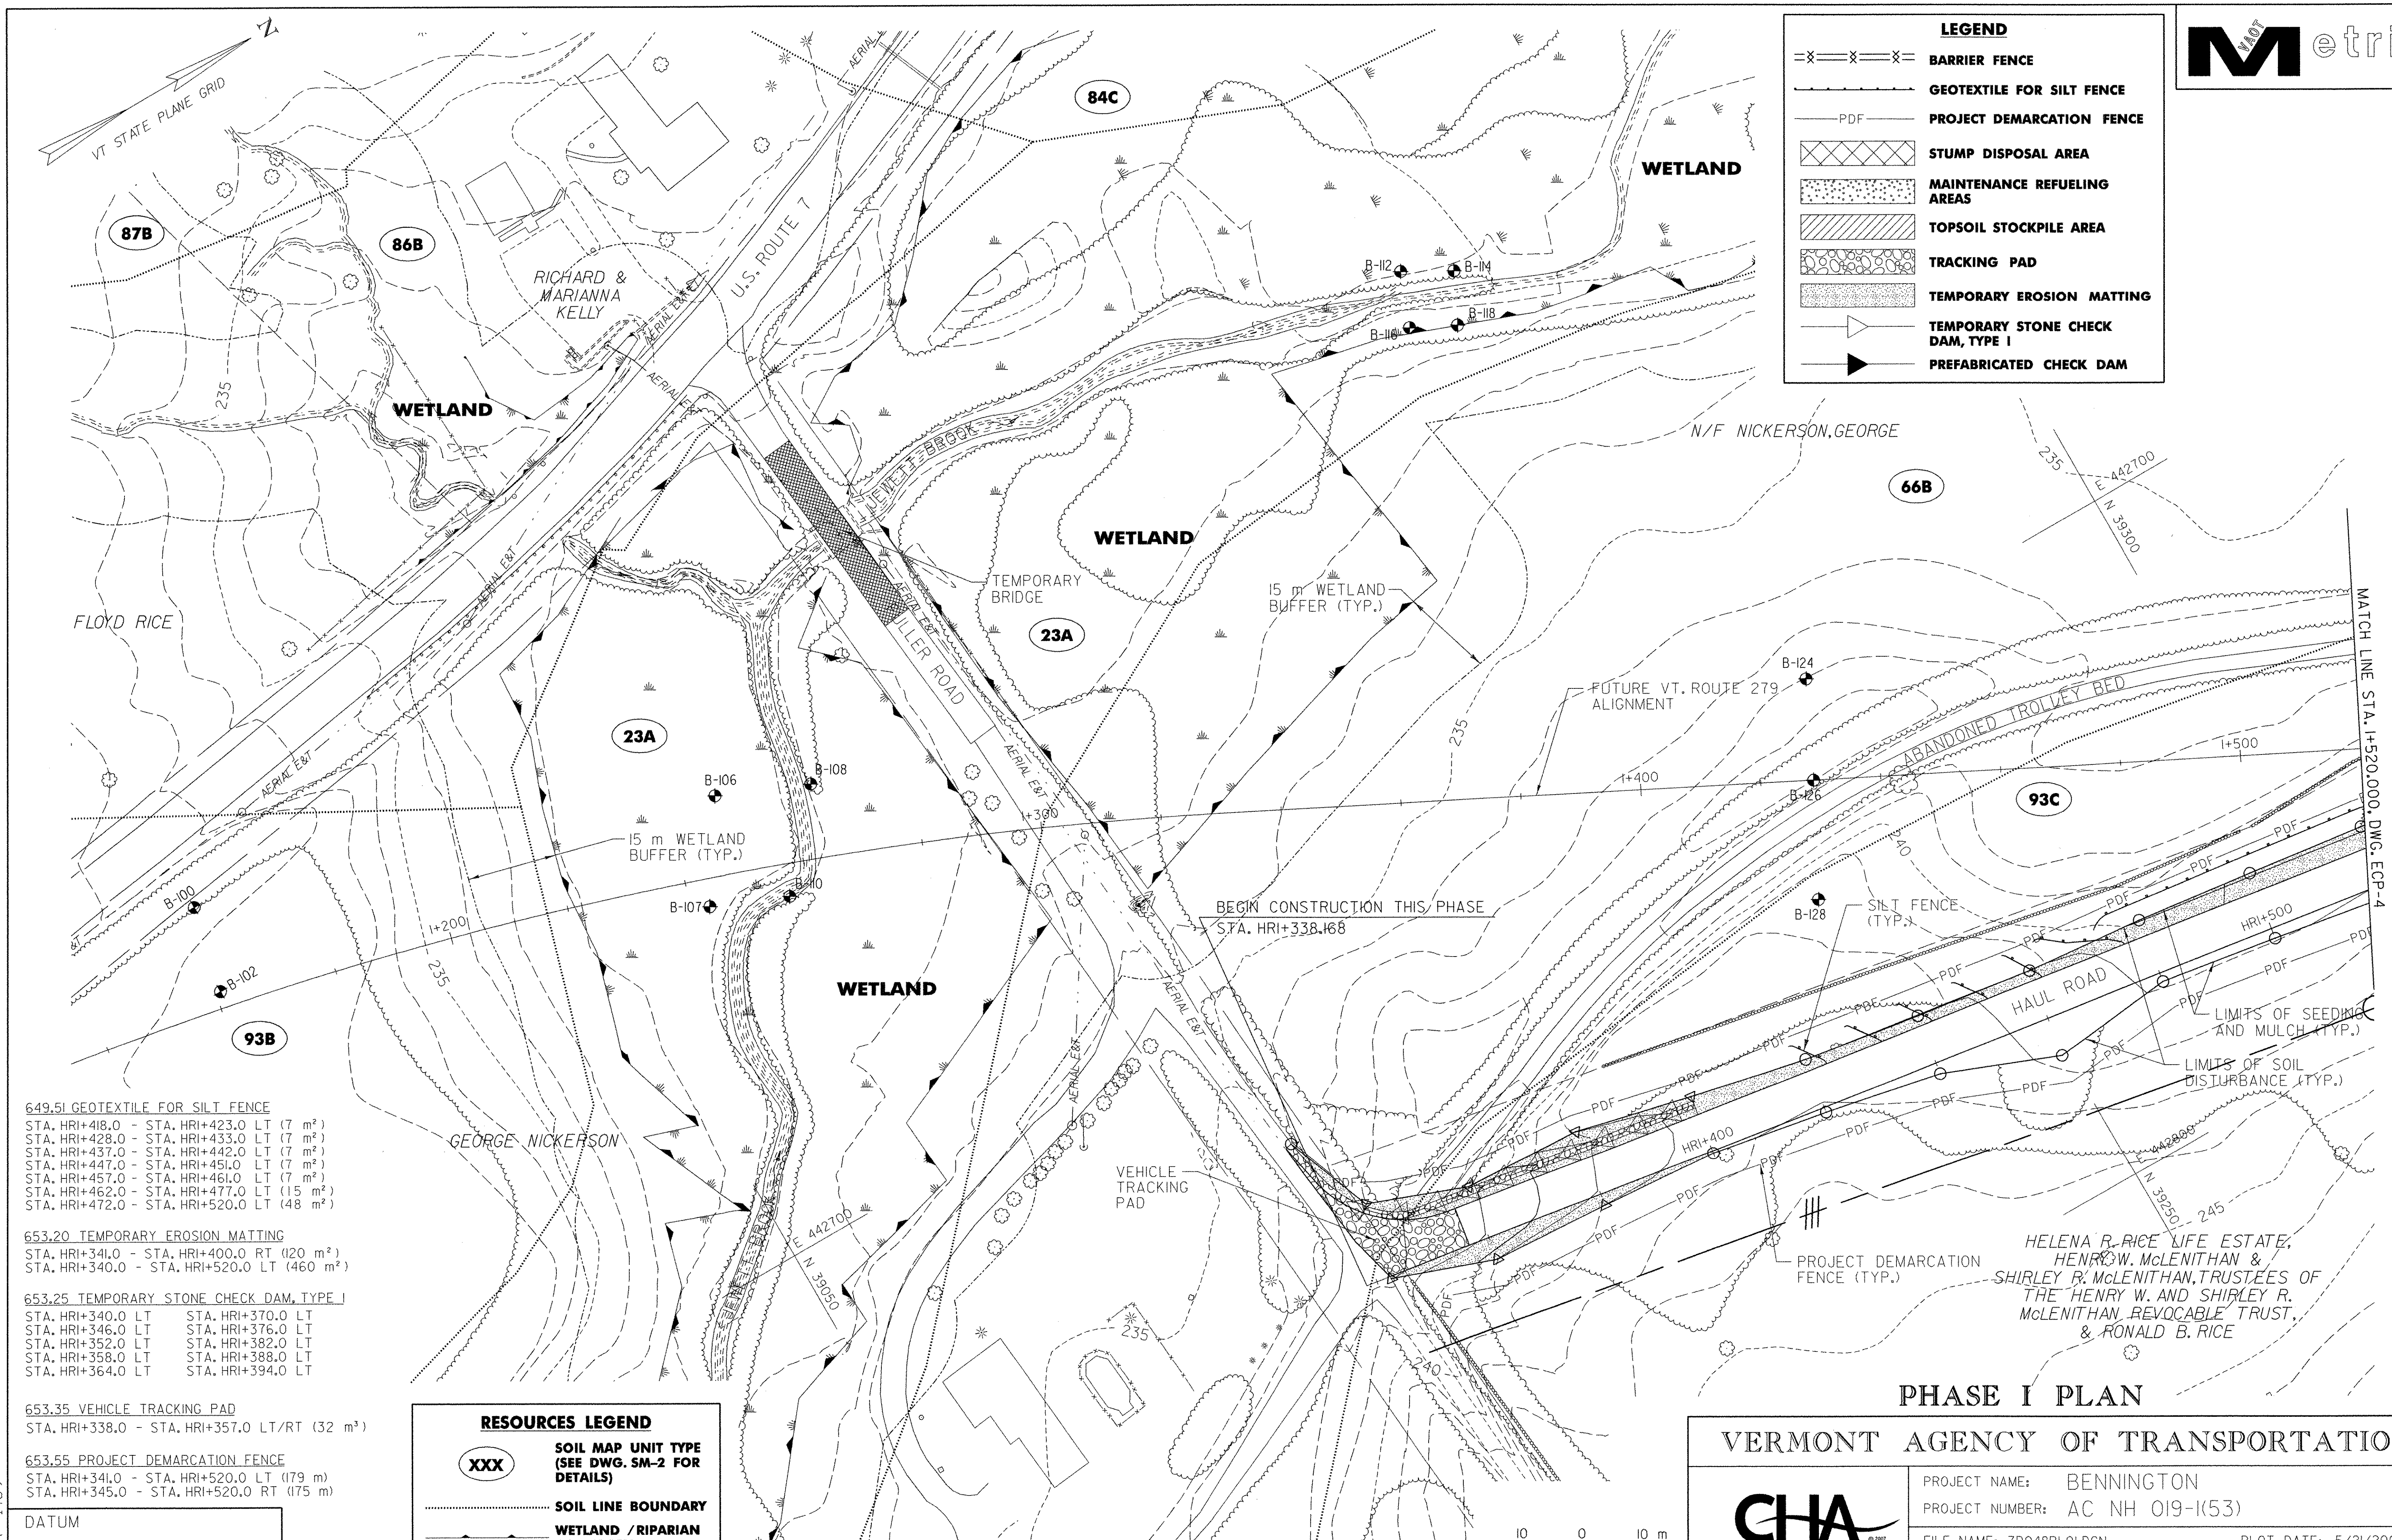

649.51 GEOTEXTILE FOR SILT FENCE

STA. HRI+418.0 - STA. HRI+423.0 LT (7 m ²)
STA. HRI+428.0 - STA. HRI+433.0 LT (7 m ²)
STA. HRI+437.0 - STA. HRI+442.0 LT (7 m ²)
STA. HRI+447.0 - STA. HRI+451.0 LT (7 m ²)
STA. HRI+457.0 - STA. HRI+461.0 LT (7 m ²)
STA. HRI+462.0 - STA. HRI+477.0 LT (15 m ²)
STA. HRI+472.0 - STA. HRI+520.0 LT (48 m ²)

653.20 TEMPORARY EROSION MATTING

STA. HRI+341.0 - STA. HRI+400.0 RT (120 m ²)
STA. HRI+340.0 - STA. HRI+520.0 LT (460 m ²)

653.25 TEMPORARY STONE CHECK DAM, TYPE I

STA. HRI+340.0 LT	STA. HRI+370.0 LT
STA. HRI+346.0 LT	STA. HRI+376.0 LT
STA. HRI+352.0 LT	STA. HRI+382.0 LT
STA. HRI+358.0 LT	STA. HRI+388.0 LT
STA. HRI+364.0 LT	STA. HRI+394.0 LT

653.35 VEHICLE TRACKING PAD

STA. HRI+338.0 - STA. HRI+357.0 LT/RT (32 m ²)
--

653.55 PROJECT DEMARCATION FENCE


STA. HRI+341.0 - STA. HRI+520.0 LT (179 m)
STA. HRI+345.0 - STA. HRI+520.0 RT (175 m)

DATUM

VERTICAL	NAVD 88
HORIZONTAL	NAD 83 (1992)

RESOURCES LEGEND

	SOIL MAP UNIT TYPE (SEE DWG. SM-2 FOR DETAILS)
	SOIL LINE BOUNDARY
	WETLAND / RIPARIAN BOUNDARY
	WETLAND BUFFER / RIPARIAN BUFFER

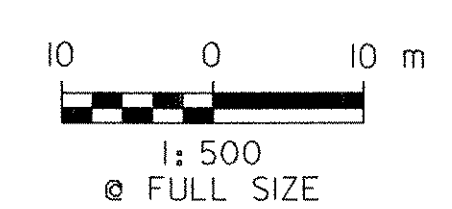

PHASE I PLAN

VERMONT AGENCY OF TRANSPORTATION

<p>CLOUGH HARBOUR & ASSOCIATES LLP 11 Winners Circle, PO Box 5269, Albany, NY 12205 www.cloughharbour.com</p>	PROJECT NAME: BENNINGTON PROJECT NUMBER: AC NH 019-1(53)
	FILE NAME: ZD048P101.DGN PROJECT LEADER: D.E.G. DESIGNED BY: D.W.E. EROSION CONTROL PLAN ECP-3

PLOT DATE: 5/21/2007
 DRAWN BY: C.A.K.
 CHECKED BY: D.E.G.
 SHEET 464 OF 577

FILE NAME: F:\19819\mstn\03\c:\clough\EROSION\z048pl_01.dgn
 DATE/TIME: 5/21/2007
 USER: r1459