

LEGEND

	BARRIER FENCE
	GEOTEXTILE FOR SILT FENCE
	PROJECT DEMARCATION FENCE
	STUMP DISPOSAL AREA
	MAINTENANCE REFUELING AREAS
	TOPSOIL STOCKPILE AREA
	TRACKING PAD
	TEMPORARY EROSION MATTING
	TEMPORARY STONE CHECK DAM, TYPE I
	PREFABRICATED CHECK DAM


RESOURCES LEGEND

	SOIL MAP UNIT TYPE (SEE DWG. SM-2 FOR DETAILS)
	SOIL LINE BOUNDARY
	WETLAND / RIPARIAN BOUNDARY
	WETLAND BUFFER / RIPARIAN BUFFER

DATUM

VERTICAL	NAVD 88
HORIZONTAL	NAD 83 (1992)

FILE NAME = U:\9819\ms\en\03\c\lough\EROSION\zd048p2_01.dgn
DATE/TIME = 5/21/2007
USER = 1459

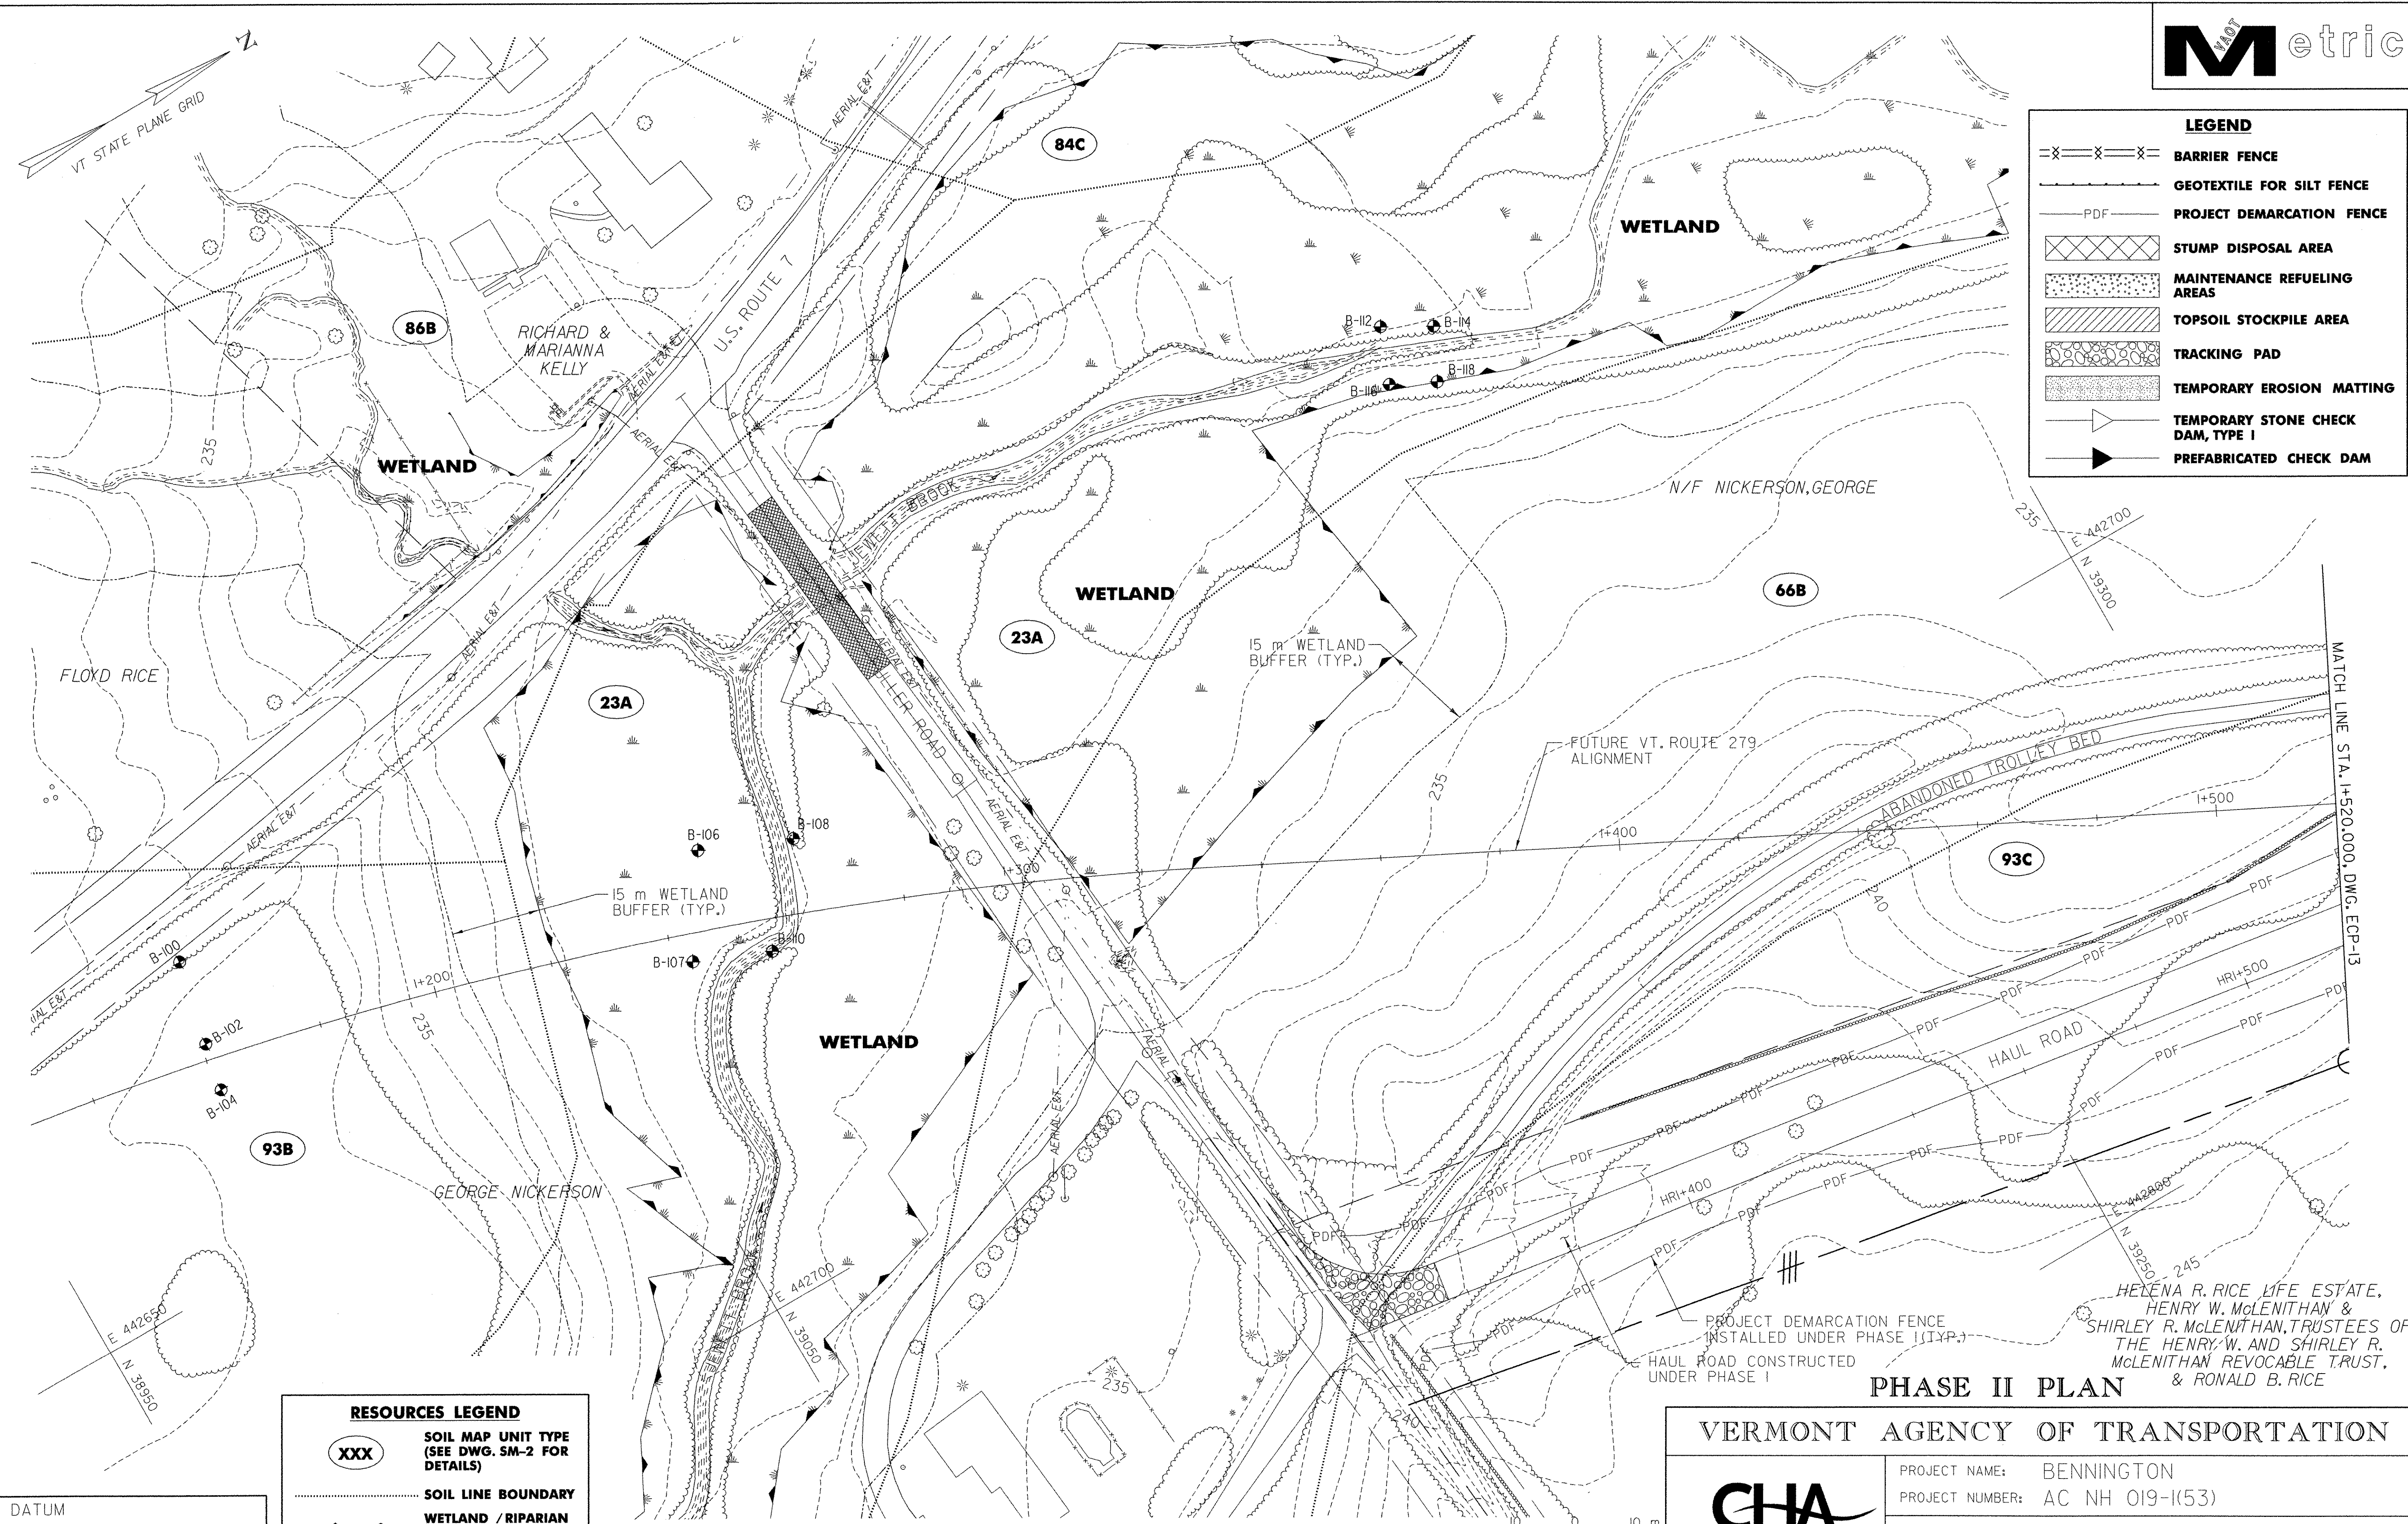


VERMONT AGENCY OF TRANSPORTATION



PHASE II PLAN

PROJECT NAME:	BENNINGTON	FILE NAME:	ZD048P2 OLDGN	PLOT DATE:	5/21/2007
PROJECT NUMBER:	AC NH 019-(153)	PROJECT LEADER:	D.E.G.	DRAWN BY:	C.A.K.
		DESIGNED BY:	D.W.E.	CHECKED BY:	D.E.G.
		EROSION CONTROL PLAN ECP-12		SHEET 473 OF	577

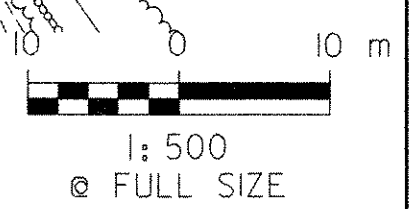

HELENA R. RICE LIFE ESTATE,
HENRY W. MCLENITHAN &
SHIRLEY R. MCLENITHAN, TRUSTEES OF
THE HENRY W. AND SHIRLEY R.
MCLENITHAN REVOCABLE TRUST,
& RONALD B. RICE