


LEGEND

	BARRIER FENCE
	GEOTEXTILE FOR SILT FENCE
	PROJECT DEMARCATION FENCE
	STUMP DISPOSAL AREA
	MAINTENANCE REFUELING AREAS
	TOPSOIL STOCKPILE AREA
	TRACKING PAD
	TEMPORARY EROSION MATTING
	TEMPORARY STONE CHECK DAM, TYPE I
	PREFABRICATED CHECK DAM

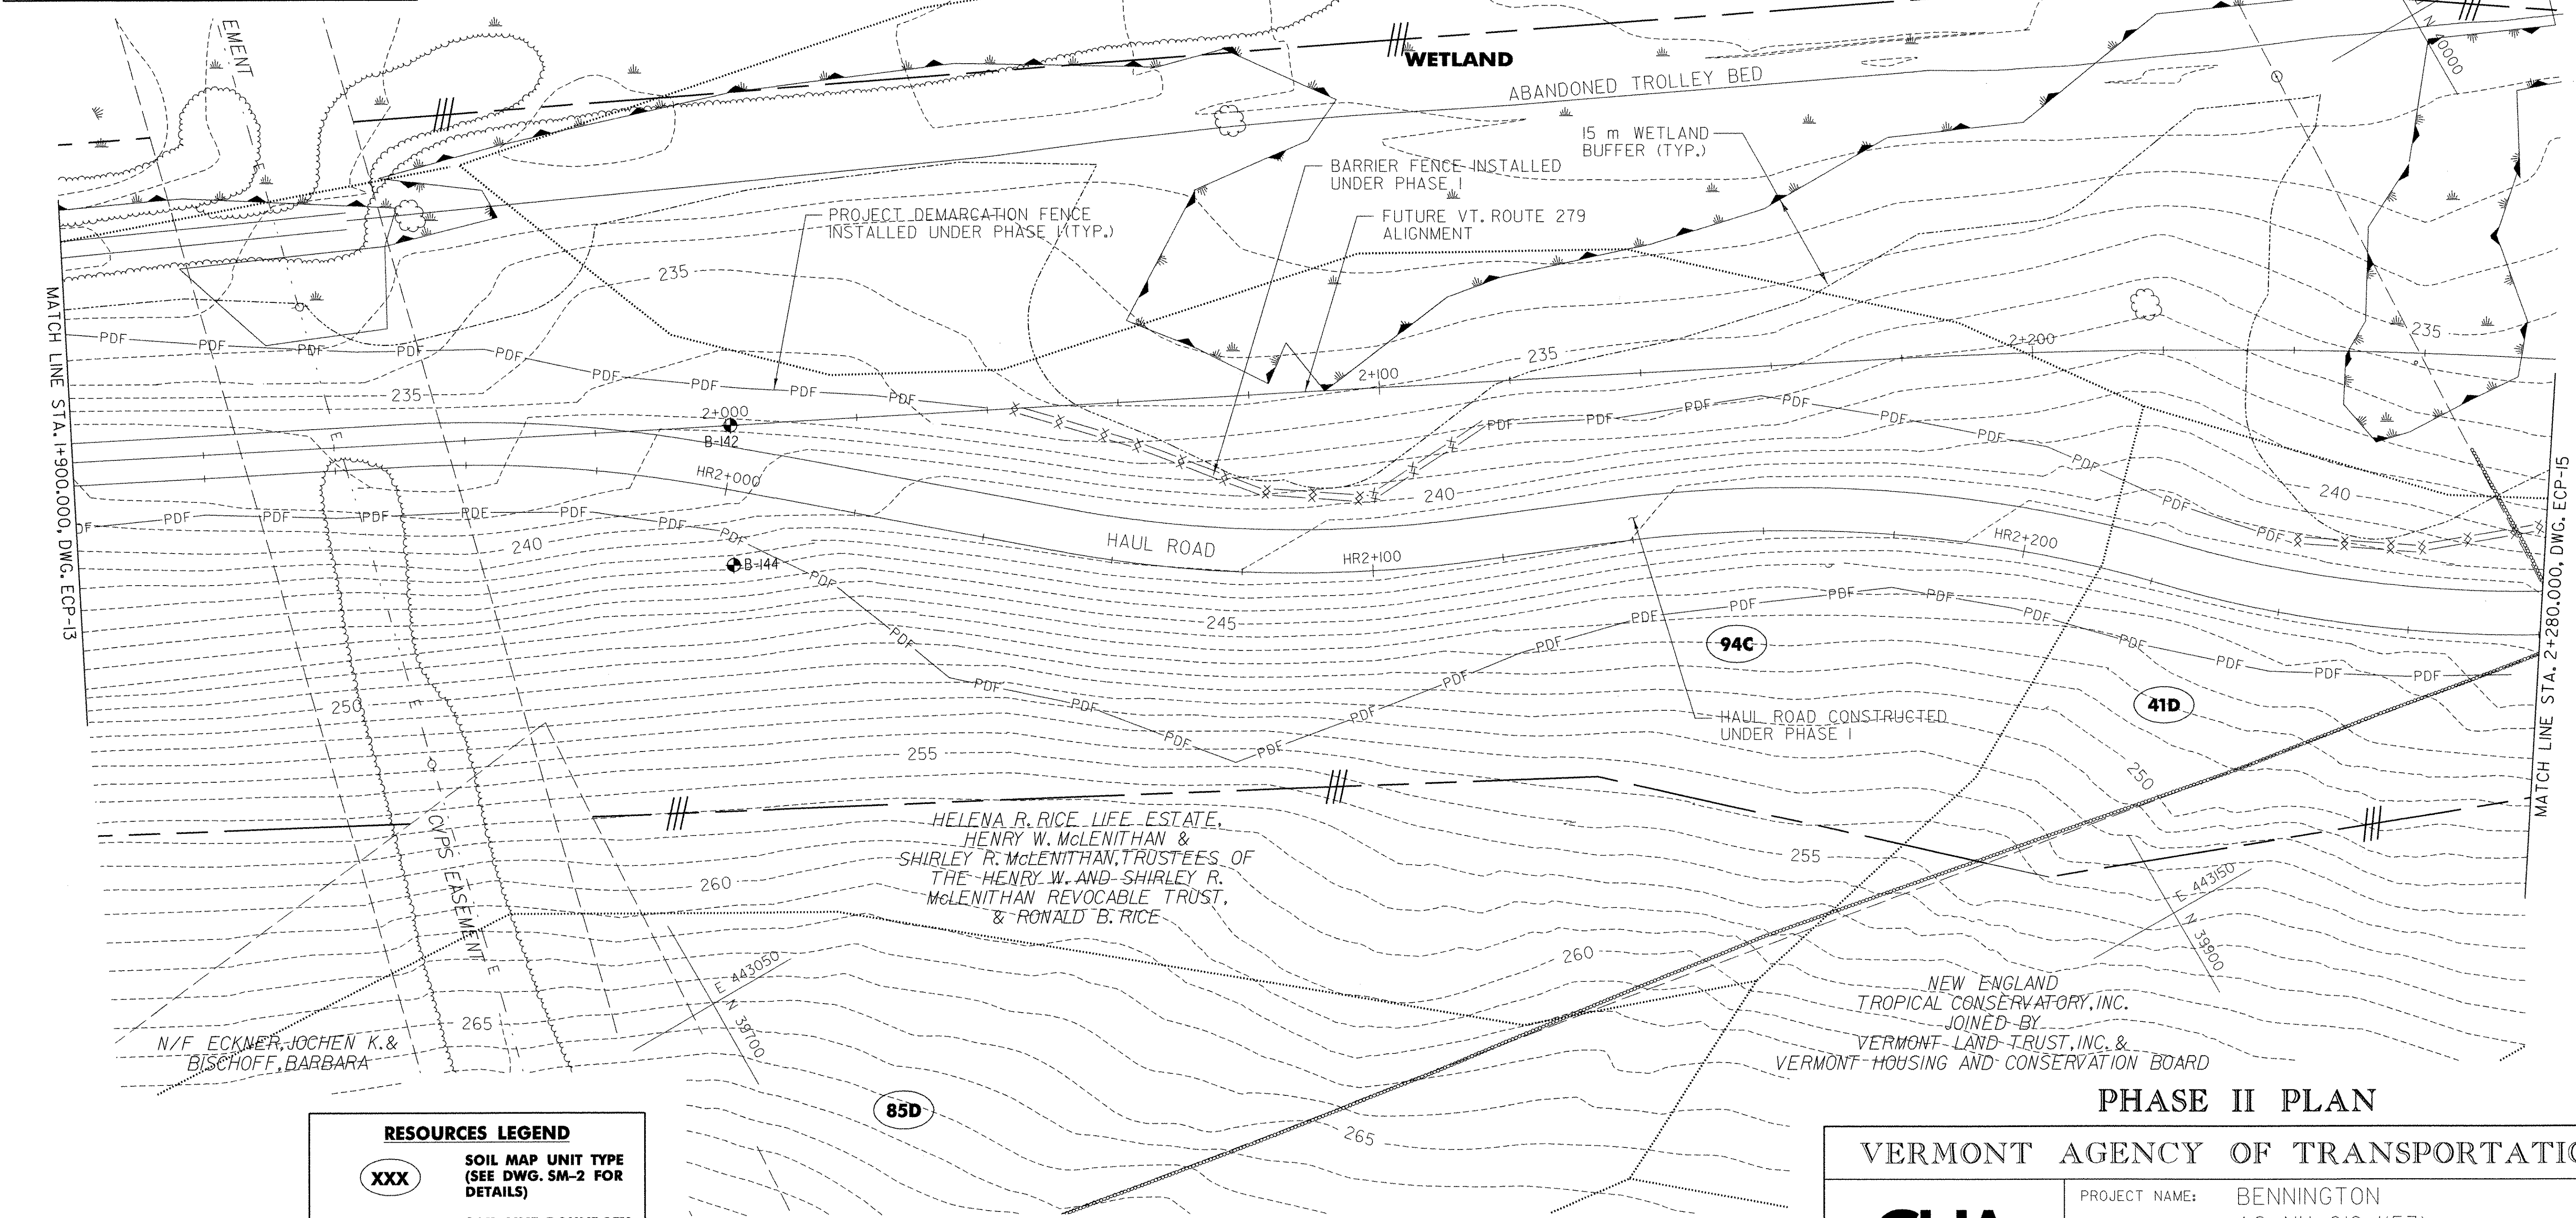


RESOURCES LEGEND

	SOIL MAP UNIT TYPE (SEE DWG. SM-2 FOR DETAILS)
	SOIL LINE BOUNDARY
	WETLAND / RIPARIAN BOUNDARY
	WETLAND BUFFER / RIPARIAN BUFFER

DATUM

VERTICAL	NAVD 88
HORIZONTAL	NAD 83 (1992)

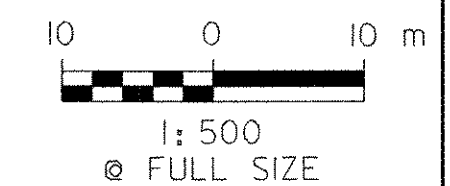

PHASE II PLAN

VERMONT AGENCY OF TRANSPORTATION

 <small>CLOUGH HARBOUR & ASSOCIATES LLP 11 Winners Circle, PO Box 5269, Albany, NY 12205 www.cloughharbour.com</small>	PROJECT NAME: BENNINGTON	PLOT DATE: 5/21/2007
	PROJECT NUMBER: AC NH 019-1(53)	DRAWN BY: C.A.K.
	FILE NAME: ZD048P2 03.DGN	CHECKED BY: D.E.G.
	PROJECT LEADER: D.E.G.	SHEET 475 OF 577

EROSION CONTROL PLAN ECP-14

FILE NAME = U:\9819\ms\tr\03\clough\EROSION\z048p2_03.dgn
 DATE/TIME = 5/21/2007
 USER = 1459