





LEGEND	
	BARRIER FENCE
	GEOTEXTILE FOR SILT FENCE
	PROJECT DEMARCATION FENCE
	STUMP DISPOSAL AREA
	MAINTENANCE REFUELING AREAS
	TOPSOIL STOCKPILE AREA
	TRACKING PAD
	TEMPORARY EROSION MATTING
	TEMPORARY STONE CHECK DAM, TYPE I
	PREFABRICATED CHECK DAM

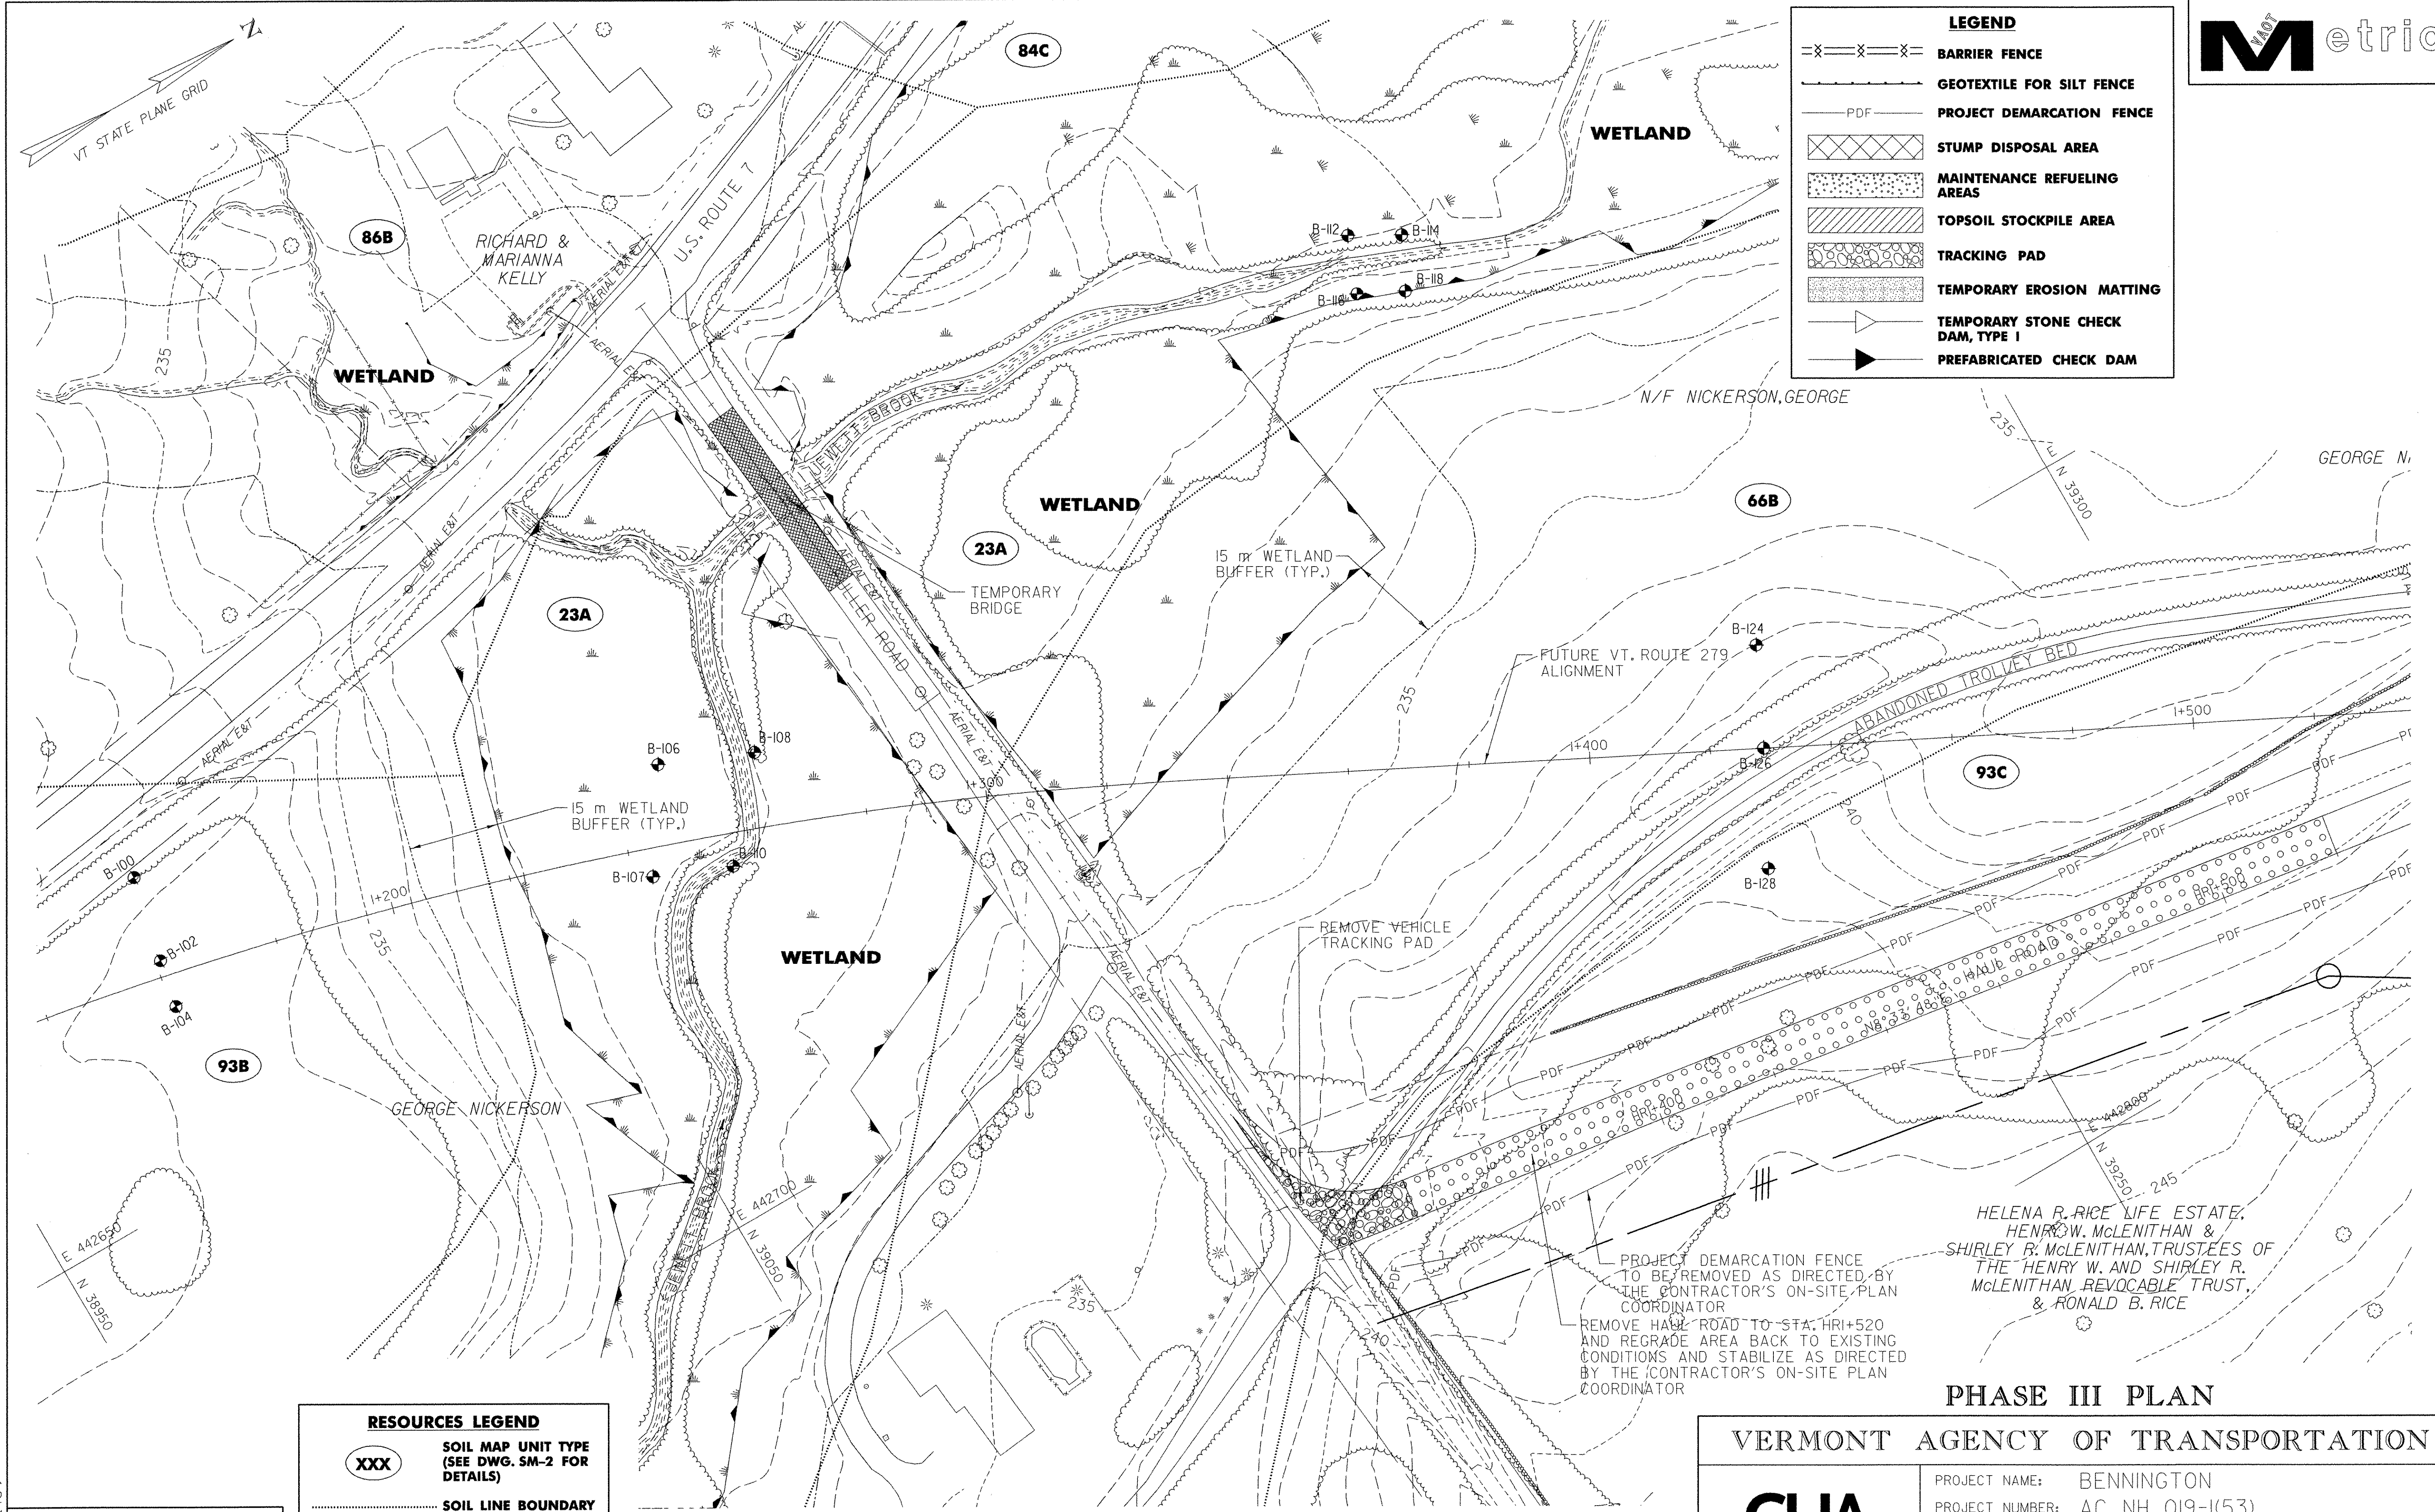

RESOURCES LEGEND	
	SOIL MAP UNIT TYPE (SEE DWG. SM-2 FOR DETAILS)
	SOIL LINE BOUNDARY
	WETLAND / RIPARIAN BOUNDARY
	WETLAND BUFFER / RIPARIAN BUFFER

DATUM	
VERTICAL	NAVD 88
HORIZONTAL	NAD 83 (1992)

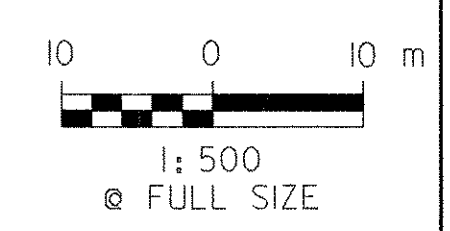

PROJECT DEMARCATION FENCE TO BE REMOVED AS DIRECTED BY THE CONTRACTOR'S ON-SITE PLAN COORDINATOR
 REMOVE HAZARD ROAD TO STA. 11+520 AND REGRADE AREA BACK TO EXISTING CONDITIONS AND STABILIZE AS DIRECTED BY THE CONTRACTOR'S ON-SITE PLAN COORDINATOR

HELENA R. RICE LIFE ESTATE,
 HENRY W. MCLENITHAN &
 SHIRLEY B. MCLENITHAN, TRUSTEES OF
 THE HENRY W. AND SHIRLEY R.
 MCLENITHAN REVOCABLE TRUST,
 & RONALD B. RICE

PHASE III PLAN

VERMONT AGENCY OF TRANSPORTATION



PROJECT NAME:	BENNINGTON	PLOT DATE:	5/21/2007
PROJECT NUMBER:	AC NH 019-1(53)	DRAWN BY:	C.A.K.
FILE NAME:	ZD048P3 01.DGN	DESIGNED BY:	D.W.E.
PROJECT LEADER:	D.E.G.	CHECKED BY:	D.E.G.
EROSION CONTROL PLAN ECP-17		SHEET 478 OF 577	

FILE NAME = H:\9819\mstn\03\clough\EROSION\z048p3_01.dgn
 DATE/TIME = 5/21/2007
 USER = JLS